



ROUTE NO.	SECTION	COUNTY	TOTAL SHEETS	SHEET NO.
FAU 8390	04-00084-01-PV	EFFINGHAM	139	39
FED. ROAD DIST. NO. 7		ILLINOIS	FED. AID PROJECT-	
CONTRACT #95639				

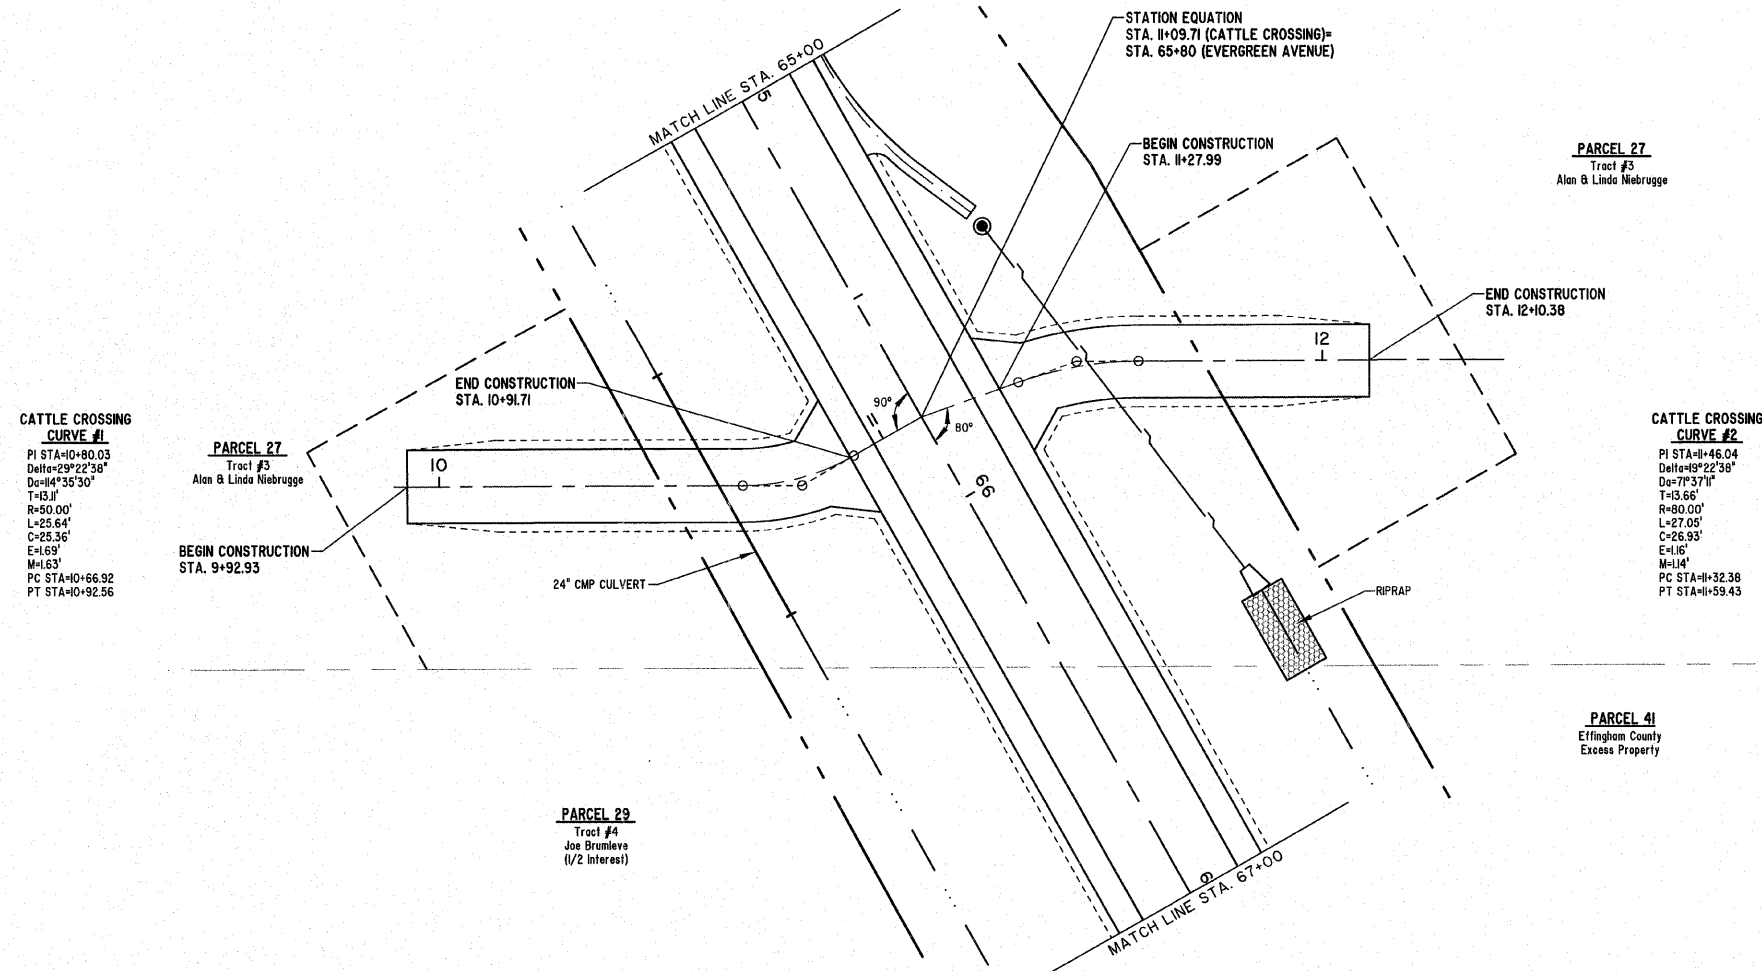

SCALES:
1" = 20' HOR
1" = 5' VER

MILANO & GRUNLOH ENGINEERS, LLC
 14 WEST WASHINGTON
 P.O. BOX 697
 EFFINGHAM, ILLINOIS 62406
 Phone: (217) 347-7252
 (800) 677-2714
 Fax #: (217) 342-3433
 Web Address: www.mgengineers.com
 Design Firm #: 184-003108
 File name: S:\DWG\05\052227.dwg\Street Plan 20.dwg
 Plot date: 02/10/11 at 07:45

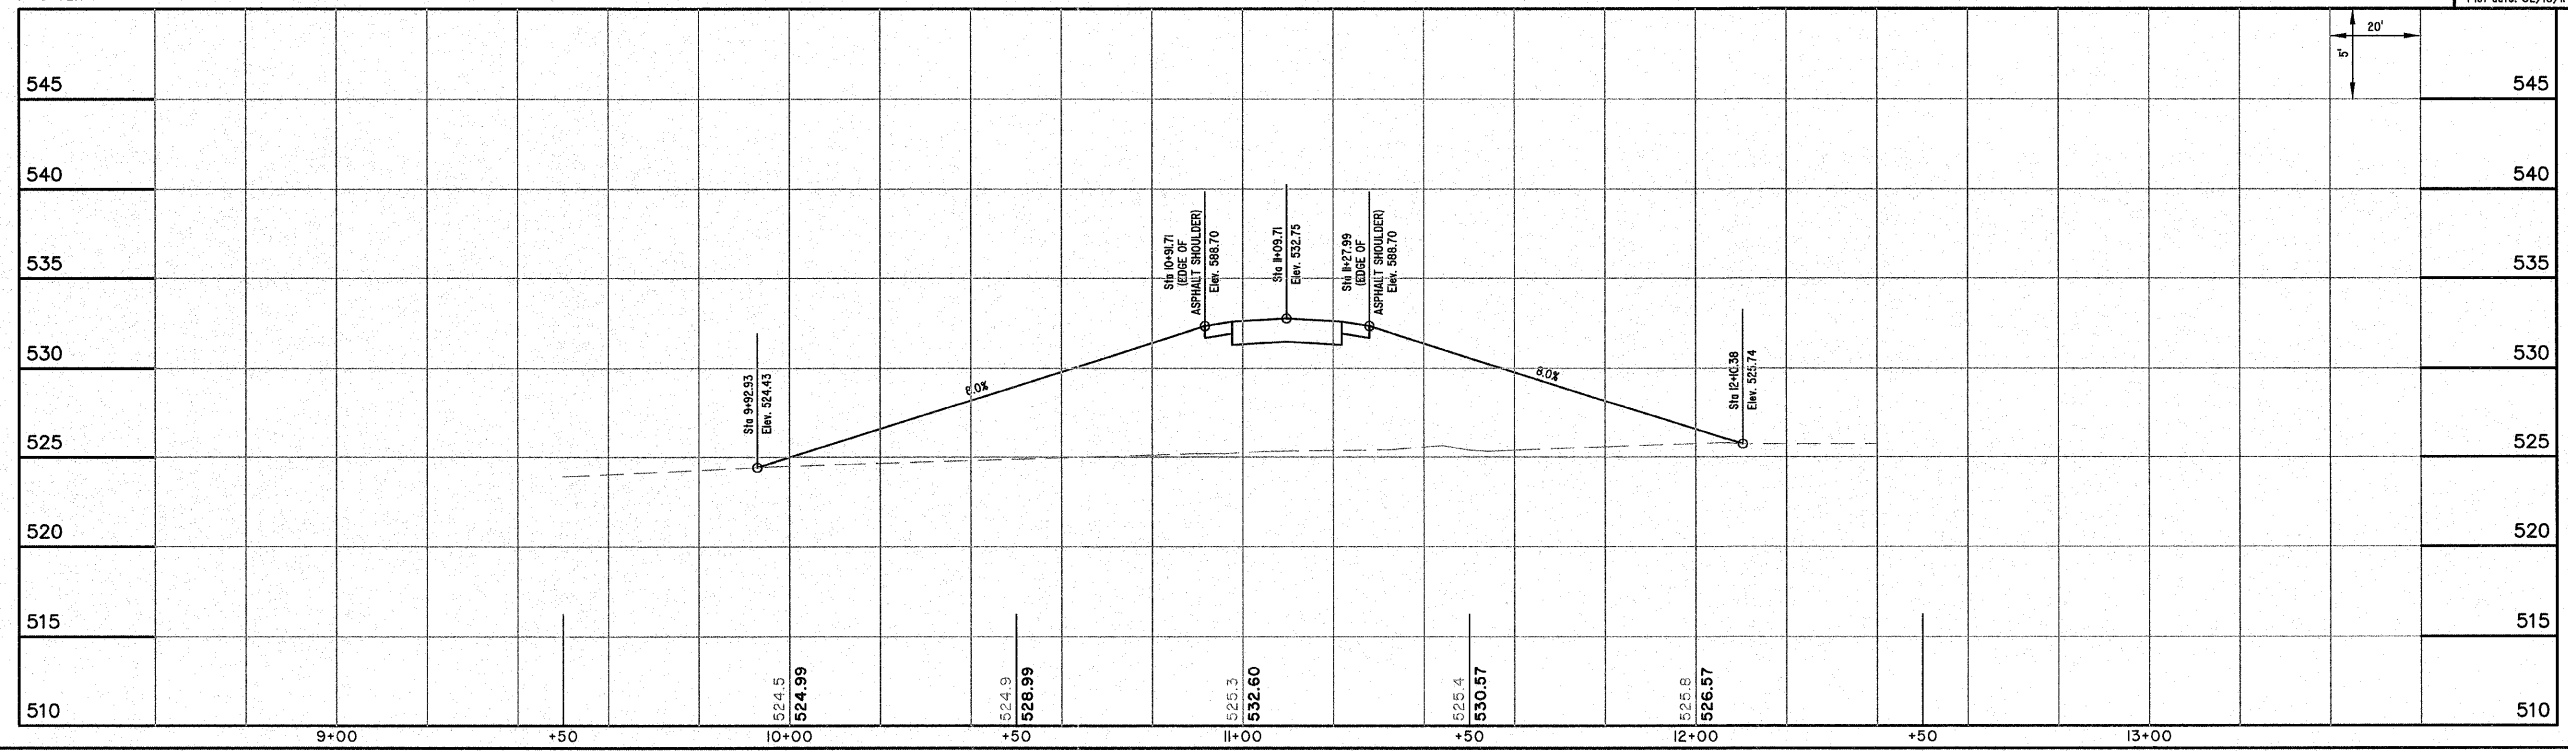

CATTLE CROSSING