

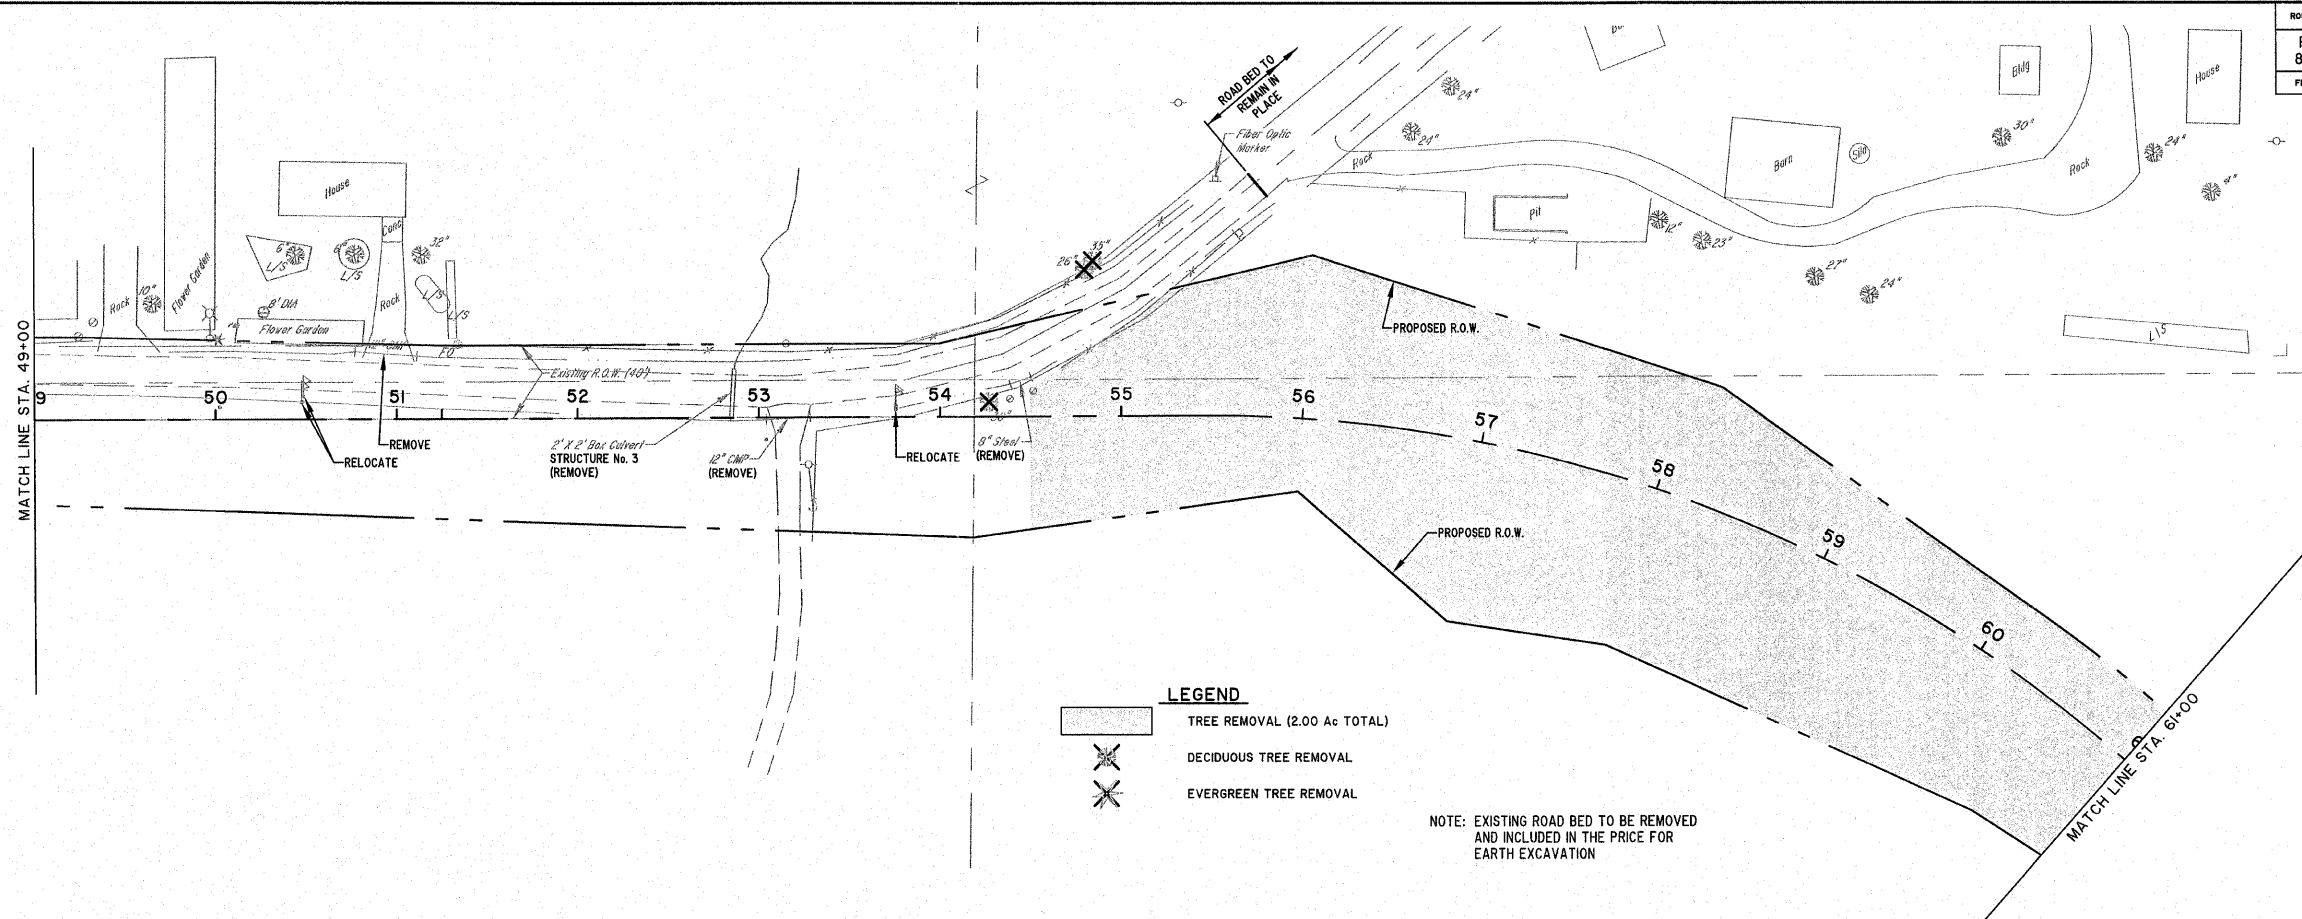


ROUTE NO.	SECTION	COUNTY	TOTAL SHEETS	SHEET NO.
FAU 8390	04-0084-DI-PV	EFFINGHAM	139	42
FED. ROAD DIST. NO. 7		ILLINOIS	CONTRACT #95639	

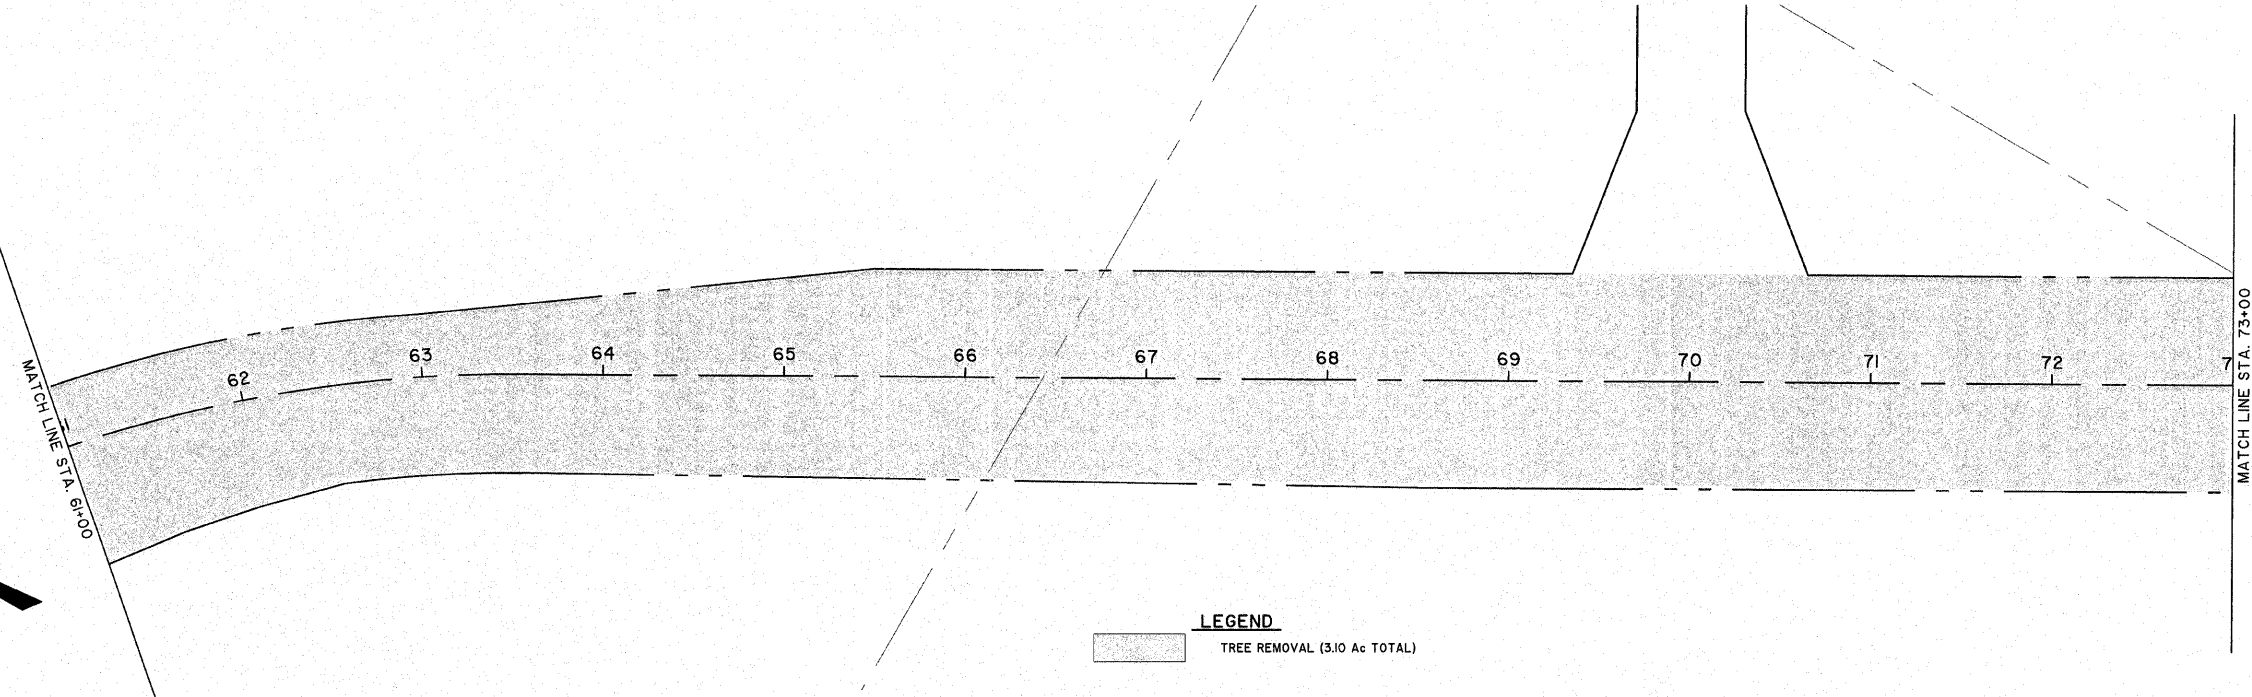

- LEGEND**
- TREE REMOVAL (2.00 AC TOTAL)
  - DECIDUOUS TREE REMOVAL
  - EVERGREEN TREE REMOVAL

NOTE: EXISTING ROAD BED TO BE REMOVED AND INCLUDED IN THE PRICE FOR EARTH EXCAVATION

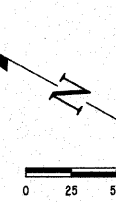

- LEGEND**
- TREE REMOVAL (3.10 AC TOTAL)

**MILANO & GRUNLOH ENGINEERS, LLC**  
 14 WEST WASHINGTON  
 P.O. BOX 897  
 EFFINGHAM, ILLINOIS 62401  
 Phone: (217) 347-7262  
 (800) 677-2714  
 Fax #: (217) 342-3433  
 Web Address: www.mgengineers.com  
 Design Firm #: 104-003008

REMOVAL PLAN  
 EVERGREEN AVENUE  
 STA. 49+00 TO STA. 73+00  
 COUNTY OF EFFINGHAM, ILLINOIS

File name: S:\DWG\05\062271.dwg\Removal.dwg  
 Plot date: 02/09/11 at 07:50 F.S. 589,590