



ROUTE NO.	SECTION	COUNTY	TOTAL SHEETS	SHEET NO.
FAU 8390	04-00084-01-PV	EFFINGHAM	139	43
FED. ROAD DIST. NO. 7		ILLINOIS		

CONTRACT #95639

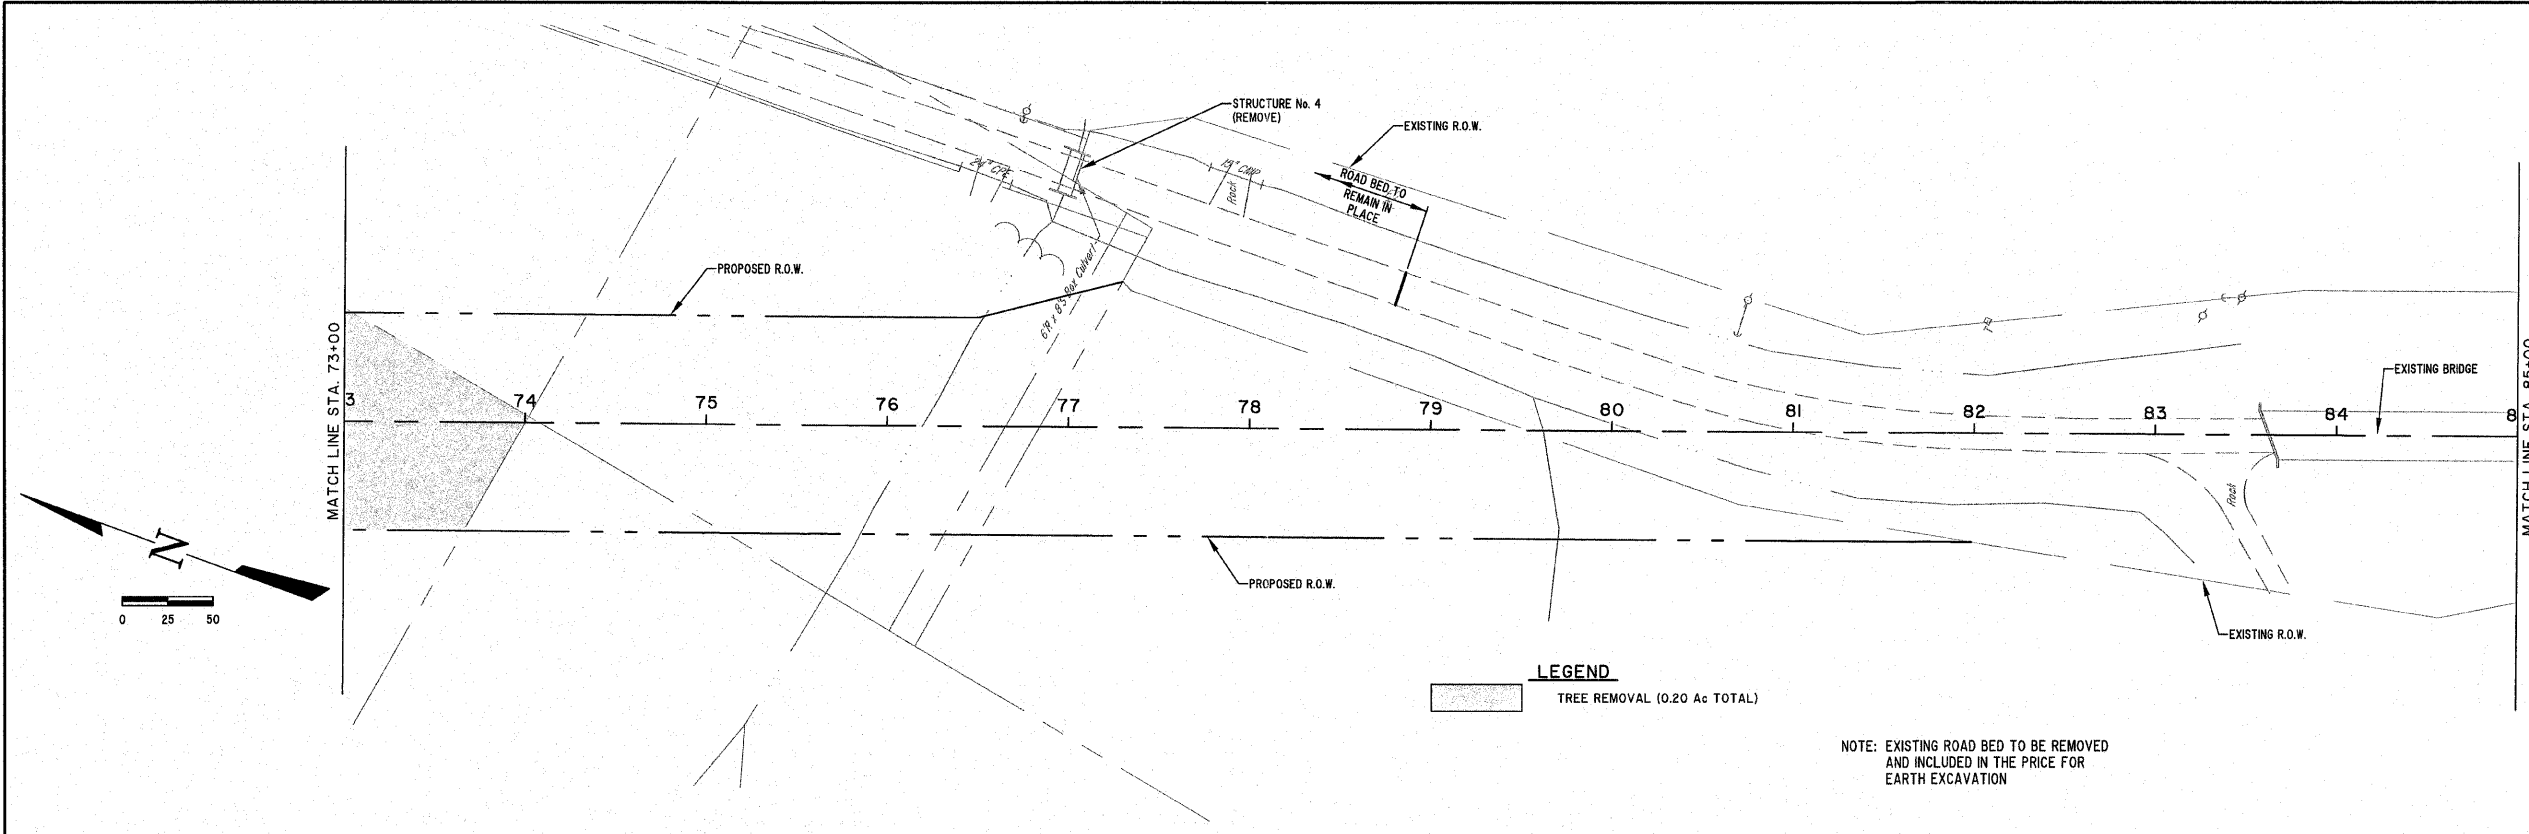

**LEGEND**  
 TREE REMOVAL (0.20 Ac TOTAL)

NOTE: EXISTING ROAD BED TO BE REMOVED AND INCLUDED IN THE PRICE FOR EARTH EXCAVATION

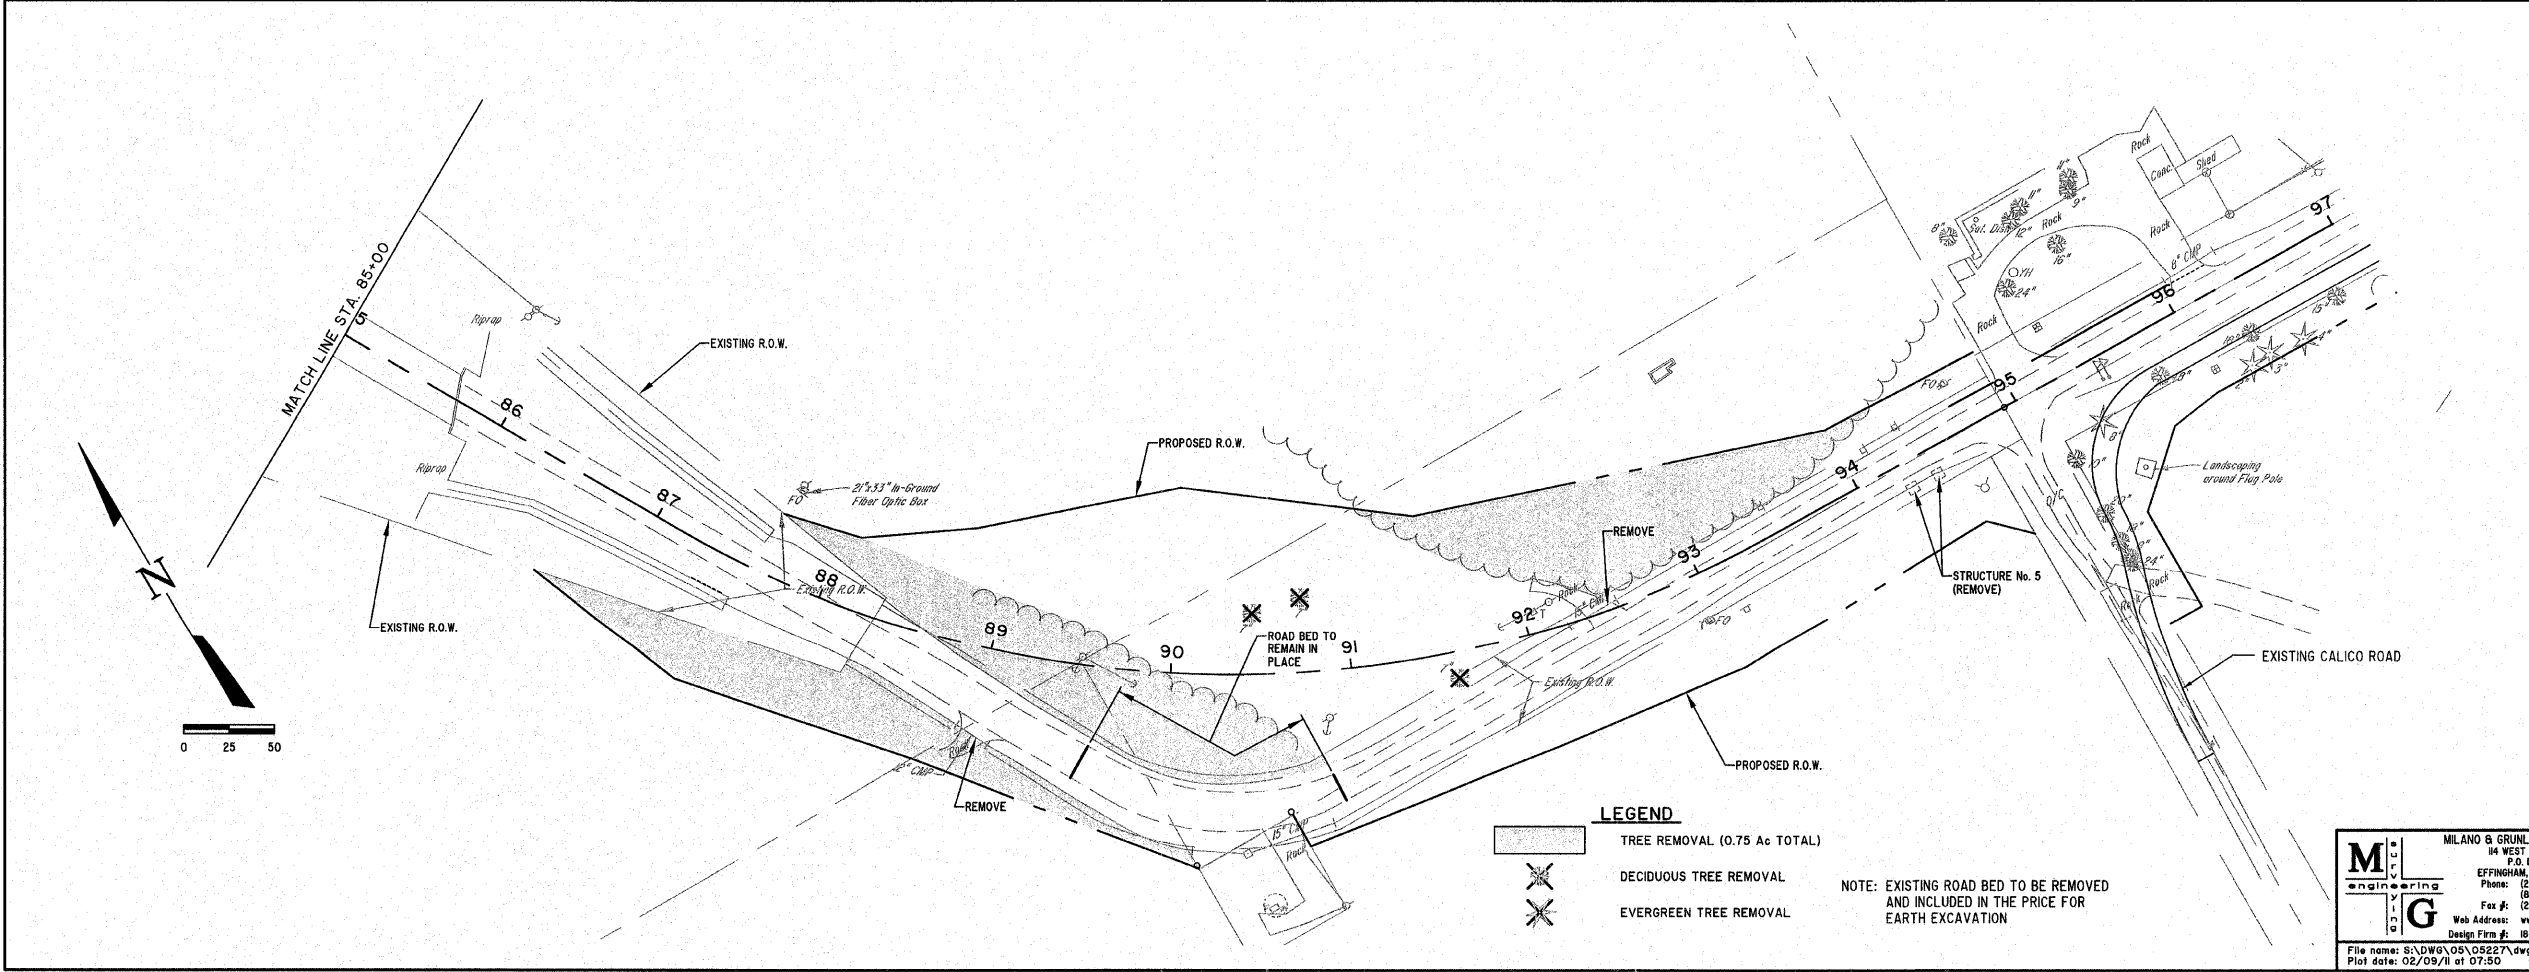

**LEGEND**  
 TREE REMOVAL (0.75 Ac TOTAL)  
 DECIDUOUS TREE REMOVAL  
 EVERGREEN TREE REMOVAL

NOTE: EXISTING ROAD BED TO BE REMOVED AND INCLUDED IN THE PRICE FOR EARTH EXCAVATION

**MILANO & GRUNLOH ENGINEERS, LLC**  
 84 WEST WASHINGTON  
 P.O. BOX 897  
 EFFINGHAM, ILLINOIS 62401  
 Phone: (217) 347-7222  
 (800) 877-2714  
 Fax #: (217) 342-3453  
 Web Address: www.mgengineers.com  
 Design Firm #: 184-00308

REMOVAL PLAN  
 EVERGREEN AVENUE  
 STA. 73+00 TO STA. 94+92.73  
 COUNTY OF EFFINGHAM, ILLINOIS

File name: S:\DWG\05\05227\dwg\Removal.dwg  
 Plot date: 02/09/11 at 07:50  
 F.S. 985,590