
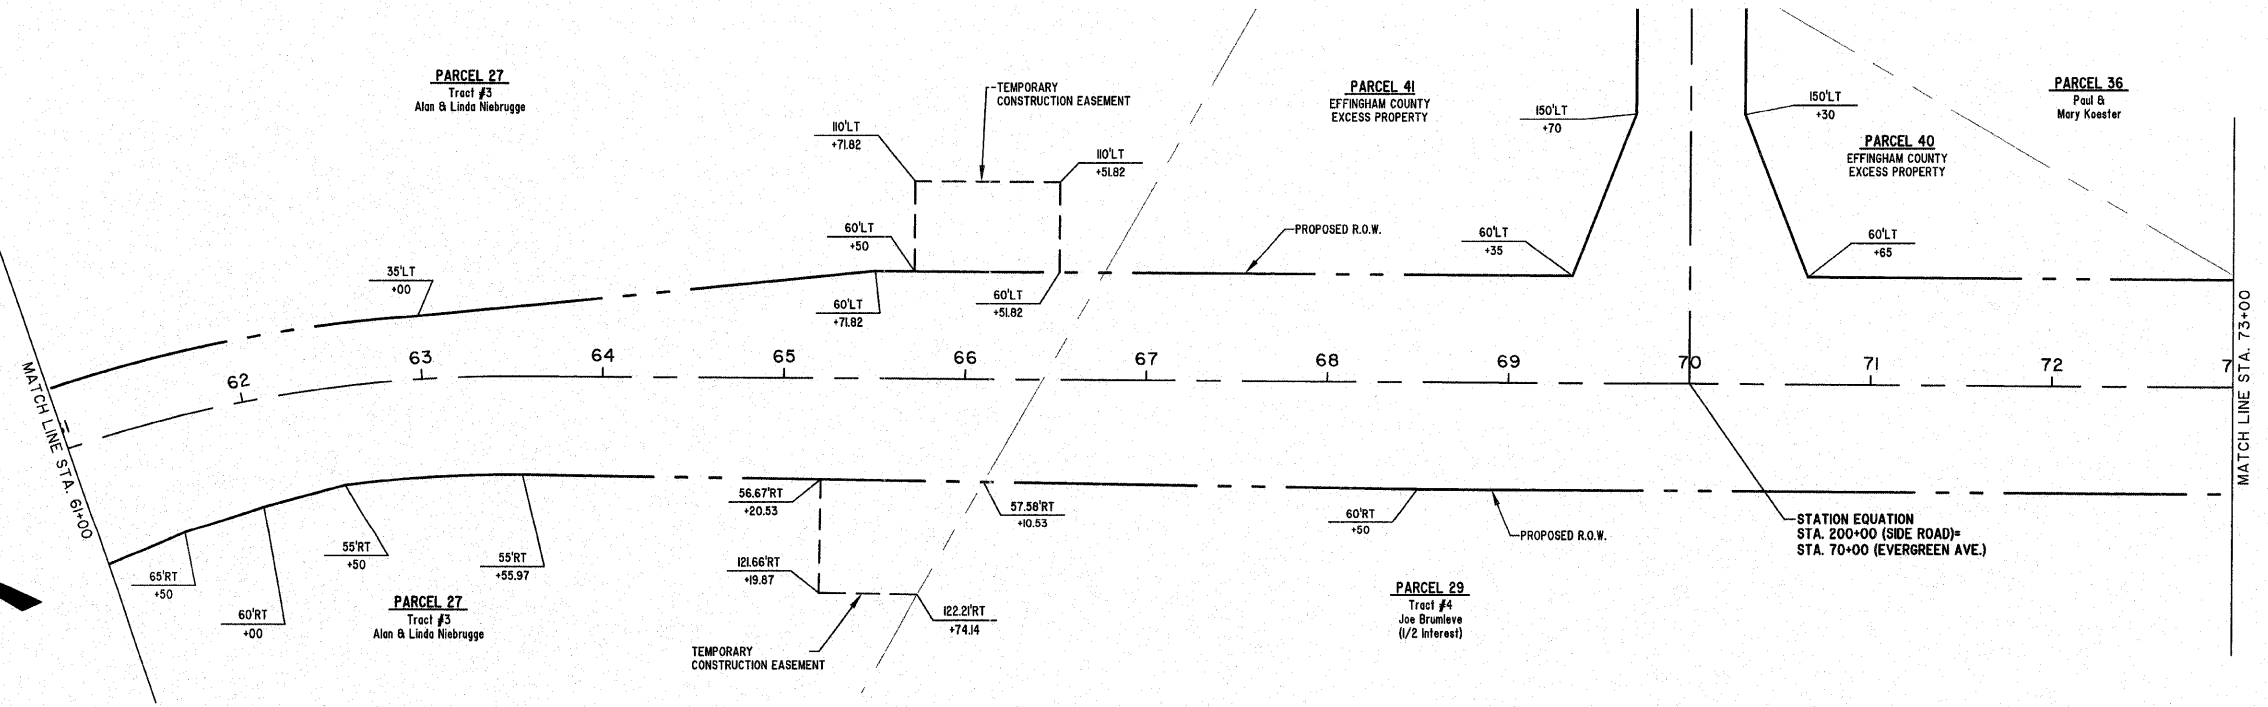
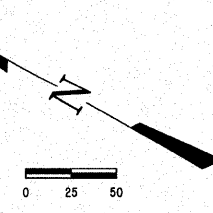


ROUTE NO.	SECTION	COUNTY	TOTAL SHEETS	SHEET NO.
FAU 8390	04-0084-01-PV	EFFINGHAM	139	51
FED. ROAD DIST. NO. 7	ILLINOIS	CONTRACT #95639		

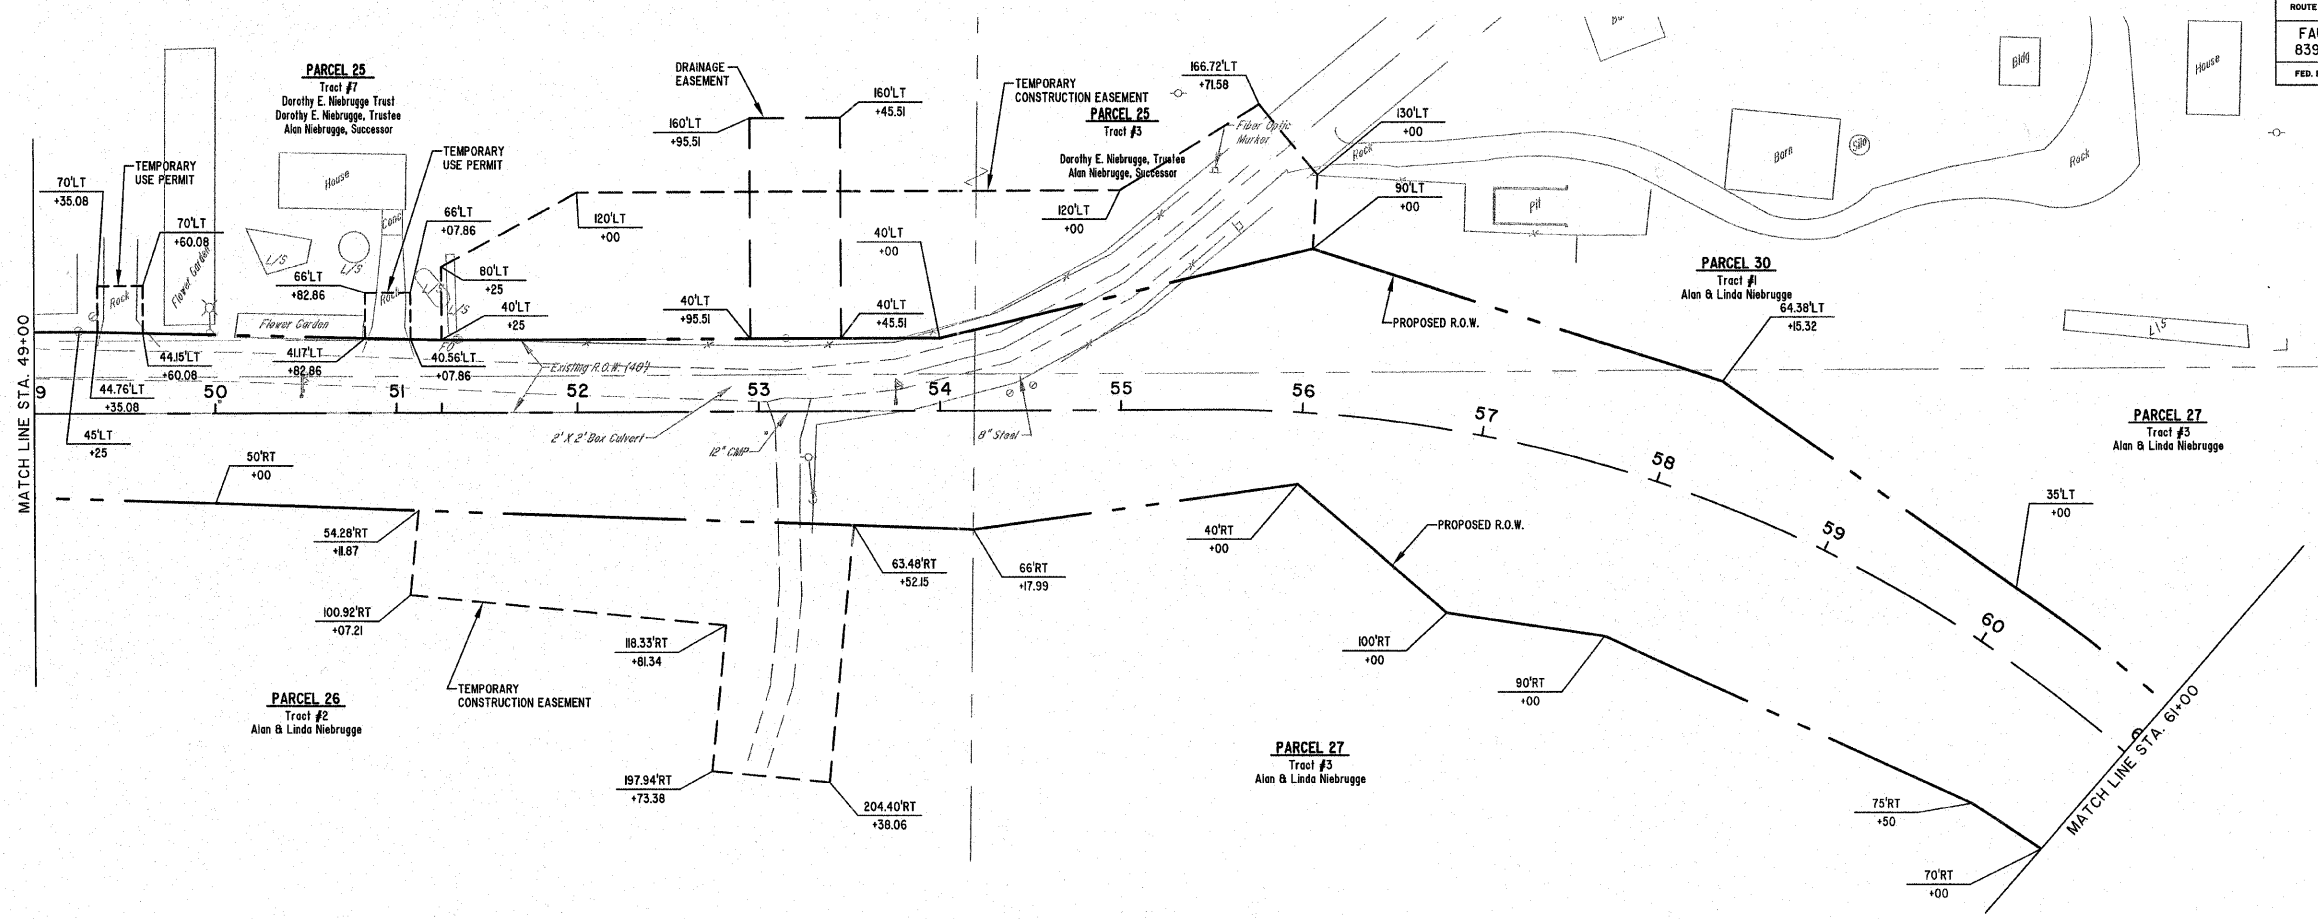

	MILANO & GRUNLOH ENGINEERS, LLC	<b>RIGHT-OF-WAY PLAN</b> <b>EVERGREEN AVENUE</b> <b>STA. 49+00 TO STA. 73+00</b> <b>COUNTY OF EFFINGHAM, ILLINOIS</b>
	14 WEST WASHINGTON P.O. BOX 897 EFFINGHAM, ILLINOIS 62401	
	Phone: (217) 347-7282 (800) 577-2714 Fax #: (217) 342-3433	
	Web Address: www.mgengineers.com Design Firm #: 184-00308	
<small>File name: S:\DWG\05\05227\dwg\ROW Plans.dwg Plot date: 02/09/11 at 08:20</small>		<small>F.S. 986,590</small>