


ROUTE NO. 8390	SECTION 04-0084-01-PV	COUNTY EFFINGHAM	TOTAL SHEETS 139	SHEET NO. 69
FED. ROAD DIST. NO. 7		ILLINOIS	CONTRACT #95639	

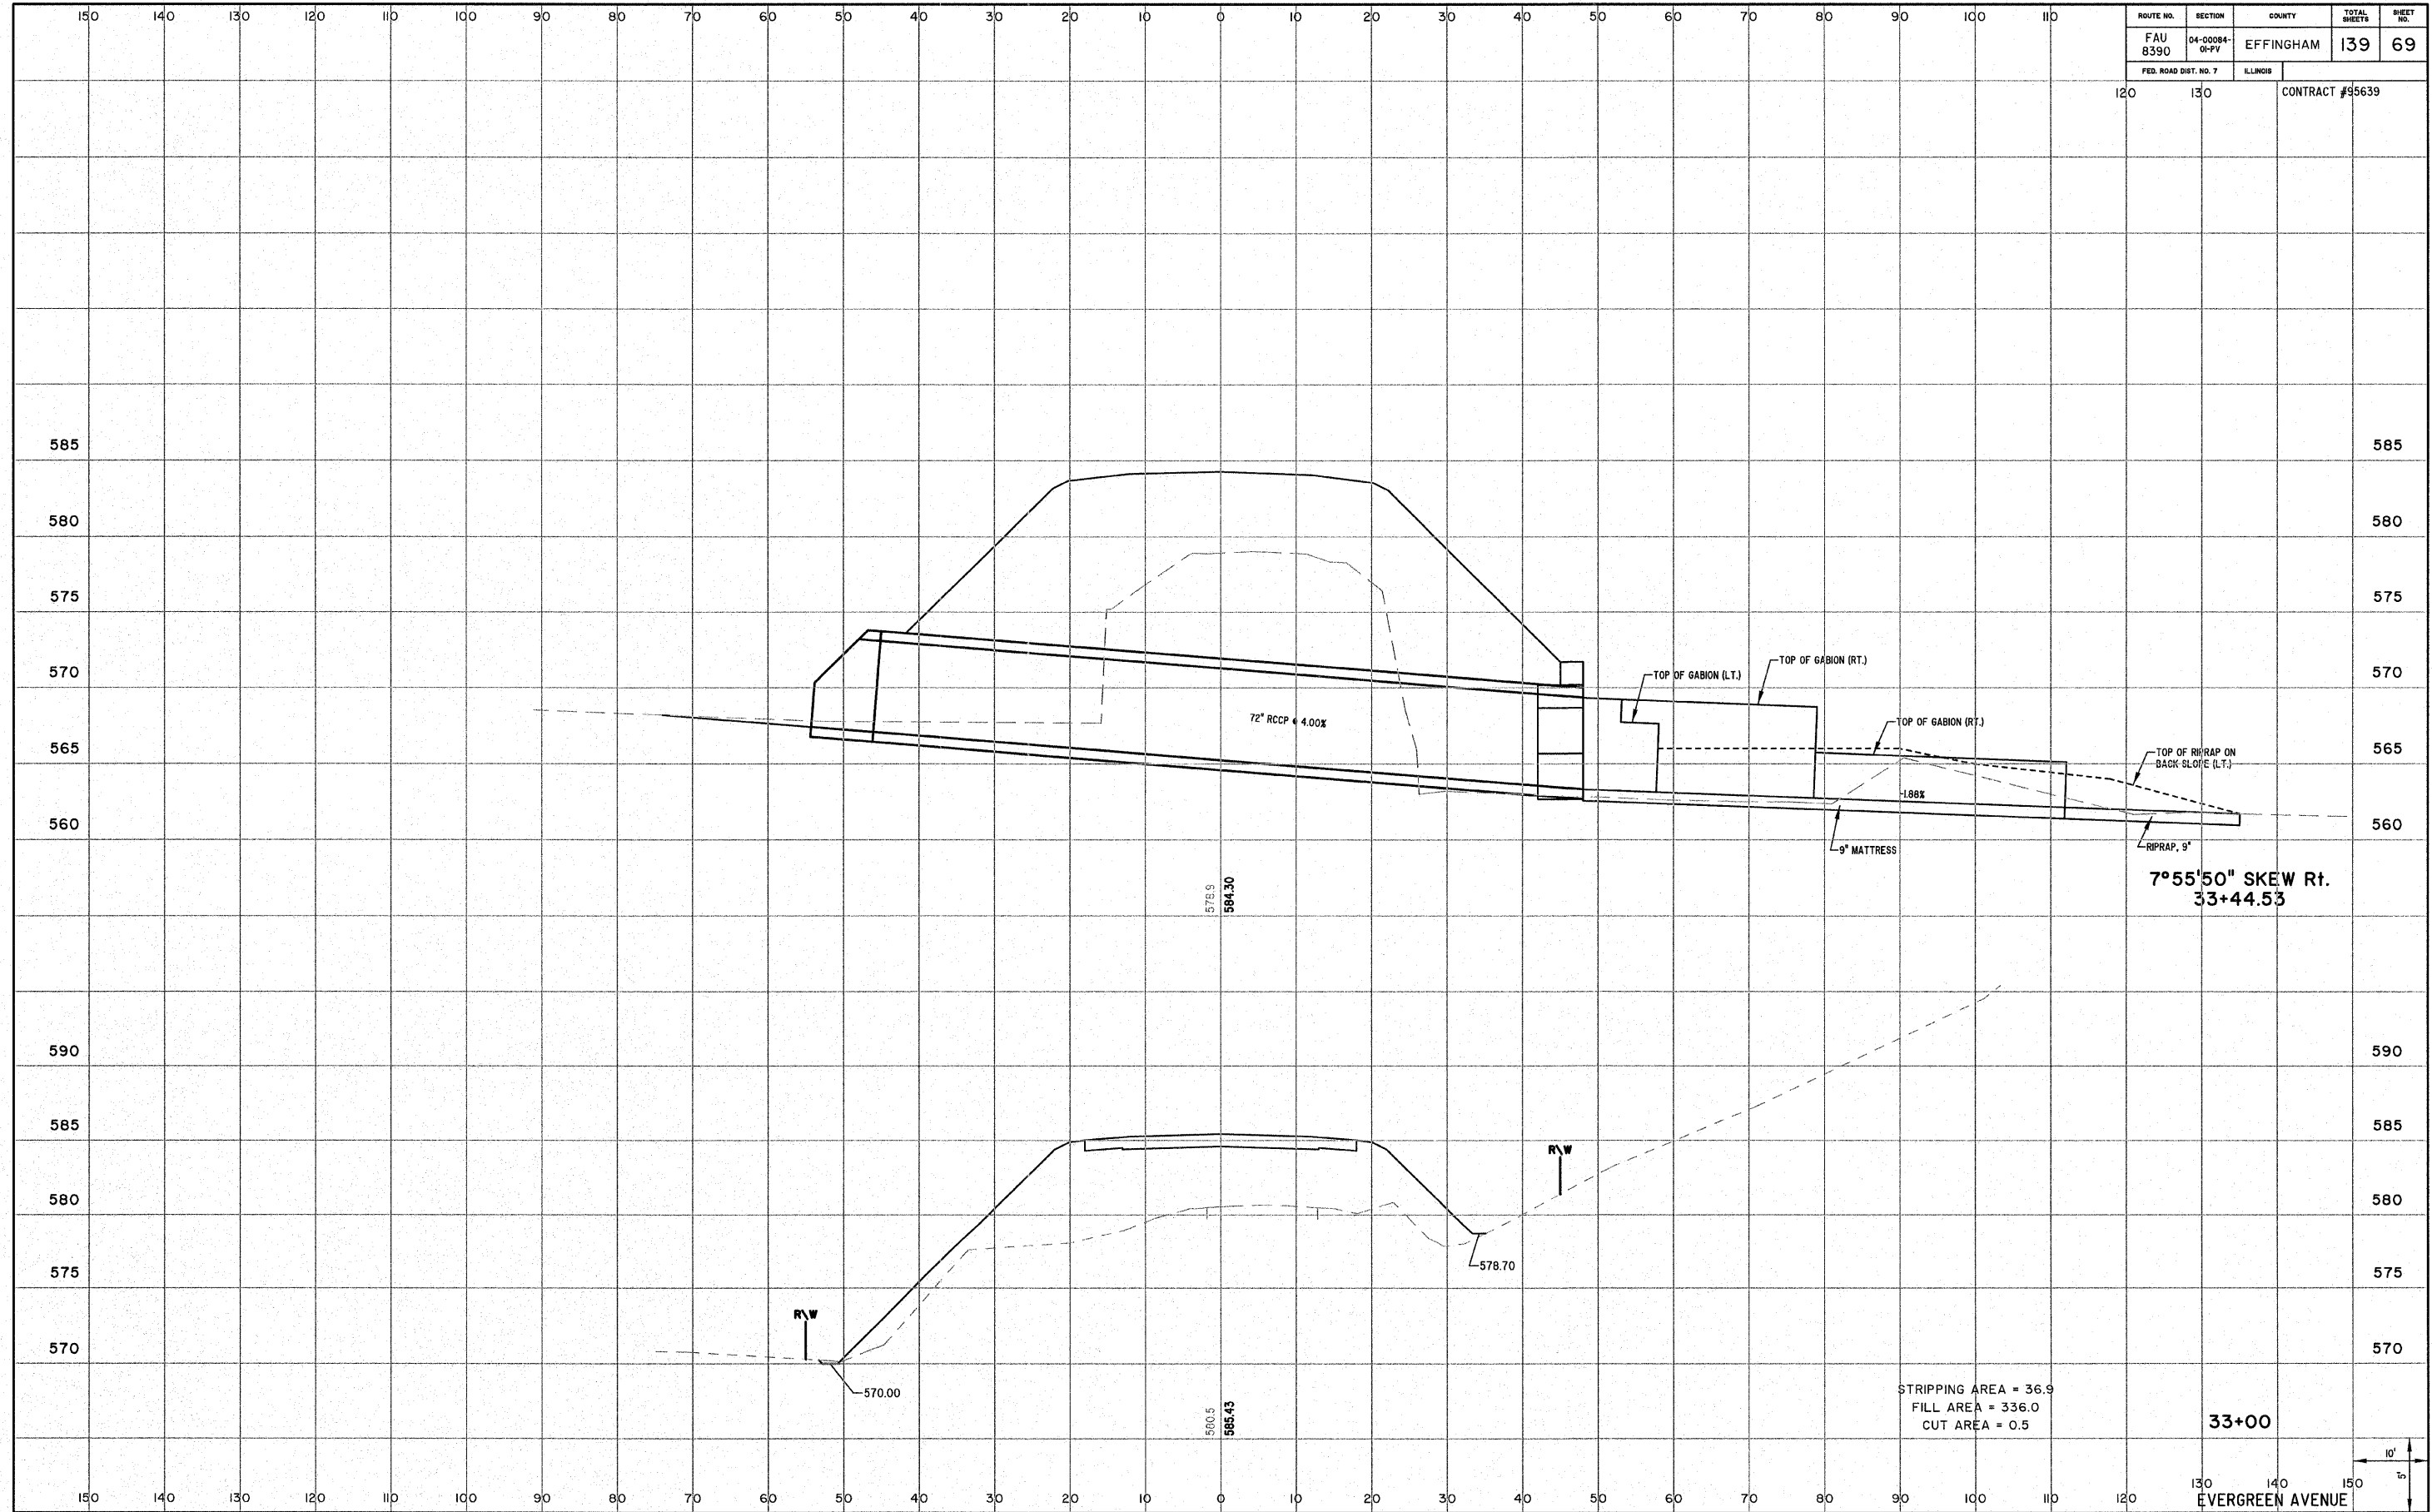

STRIPPING AREA = 36.9
 FILL AREA = 336.0
 CUT AREA = 0.5

33+00

EVERGREEN AVENUE