


ROUTE NO. FAU 8390	SECTION 04-0084- 01-PV	COUNTY EFFINGHAM	TOTAL SHEETS 139	SHEET NO. 82
FED. ROAD DIST. NO. 7		ILLINOIS	CONTRACT #95639	

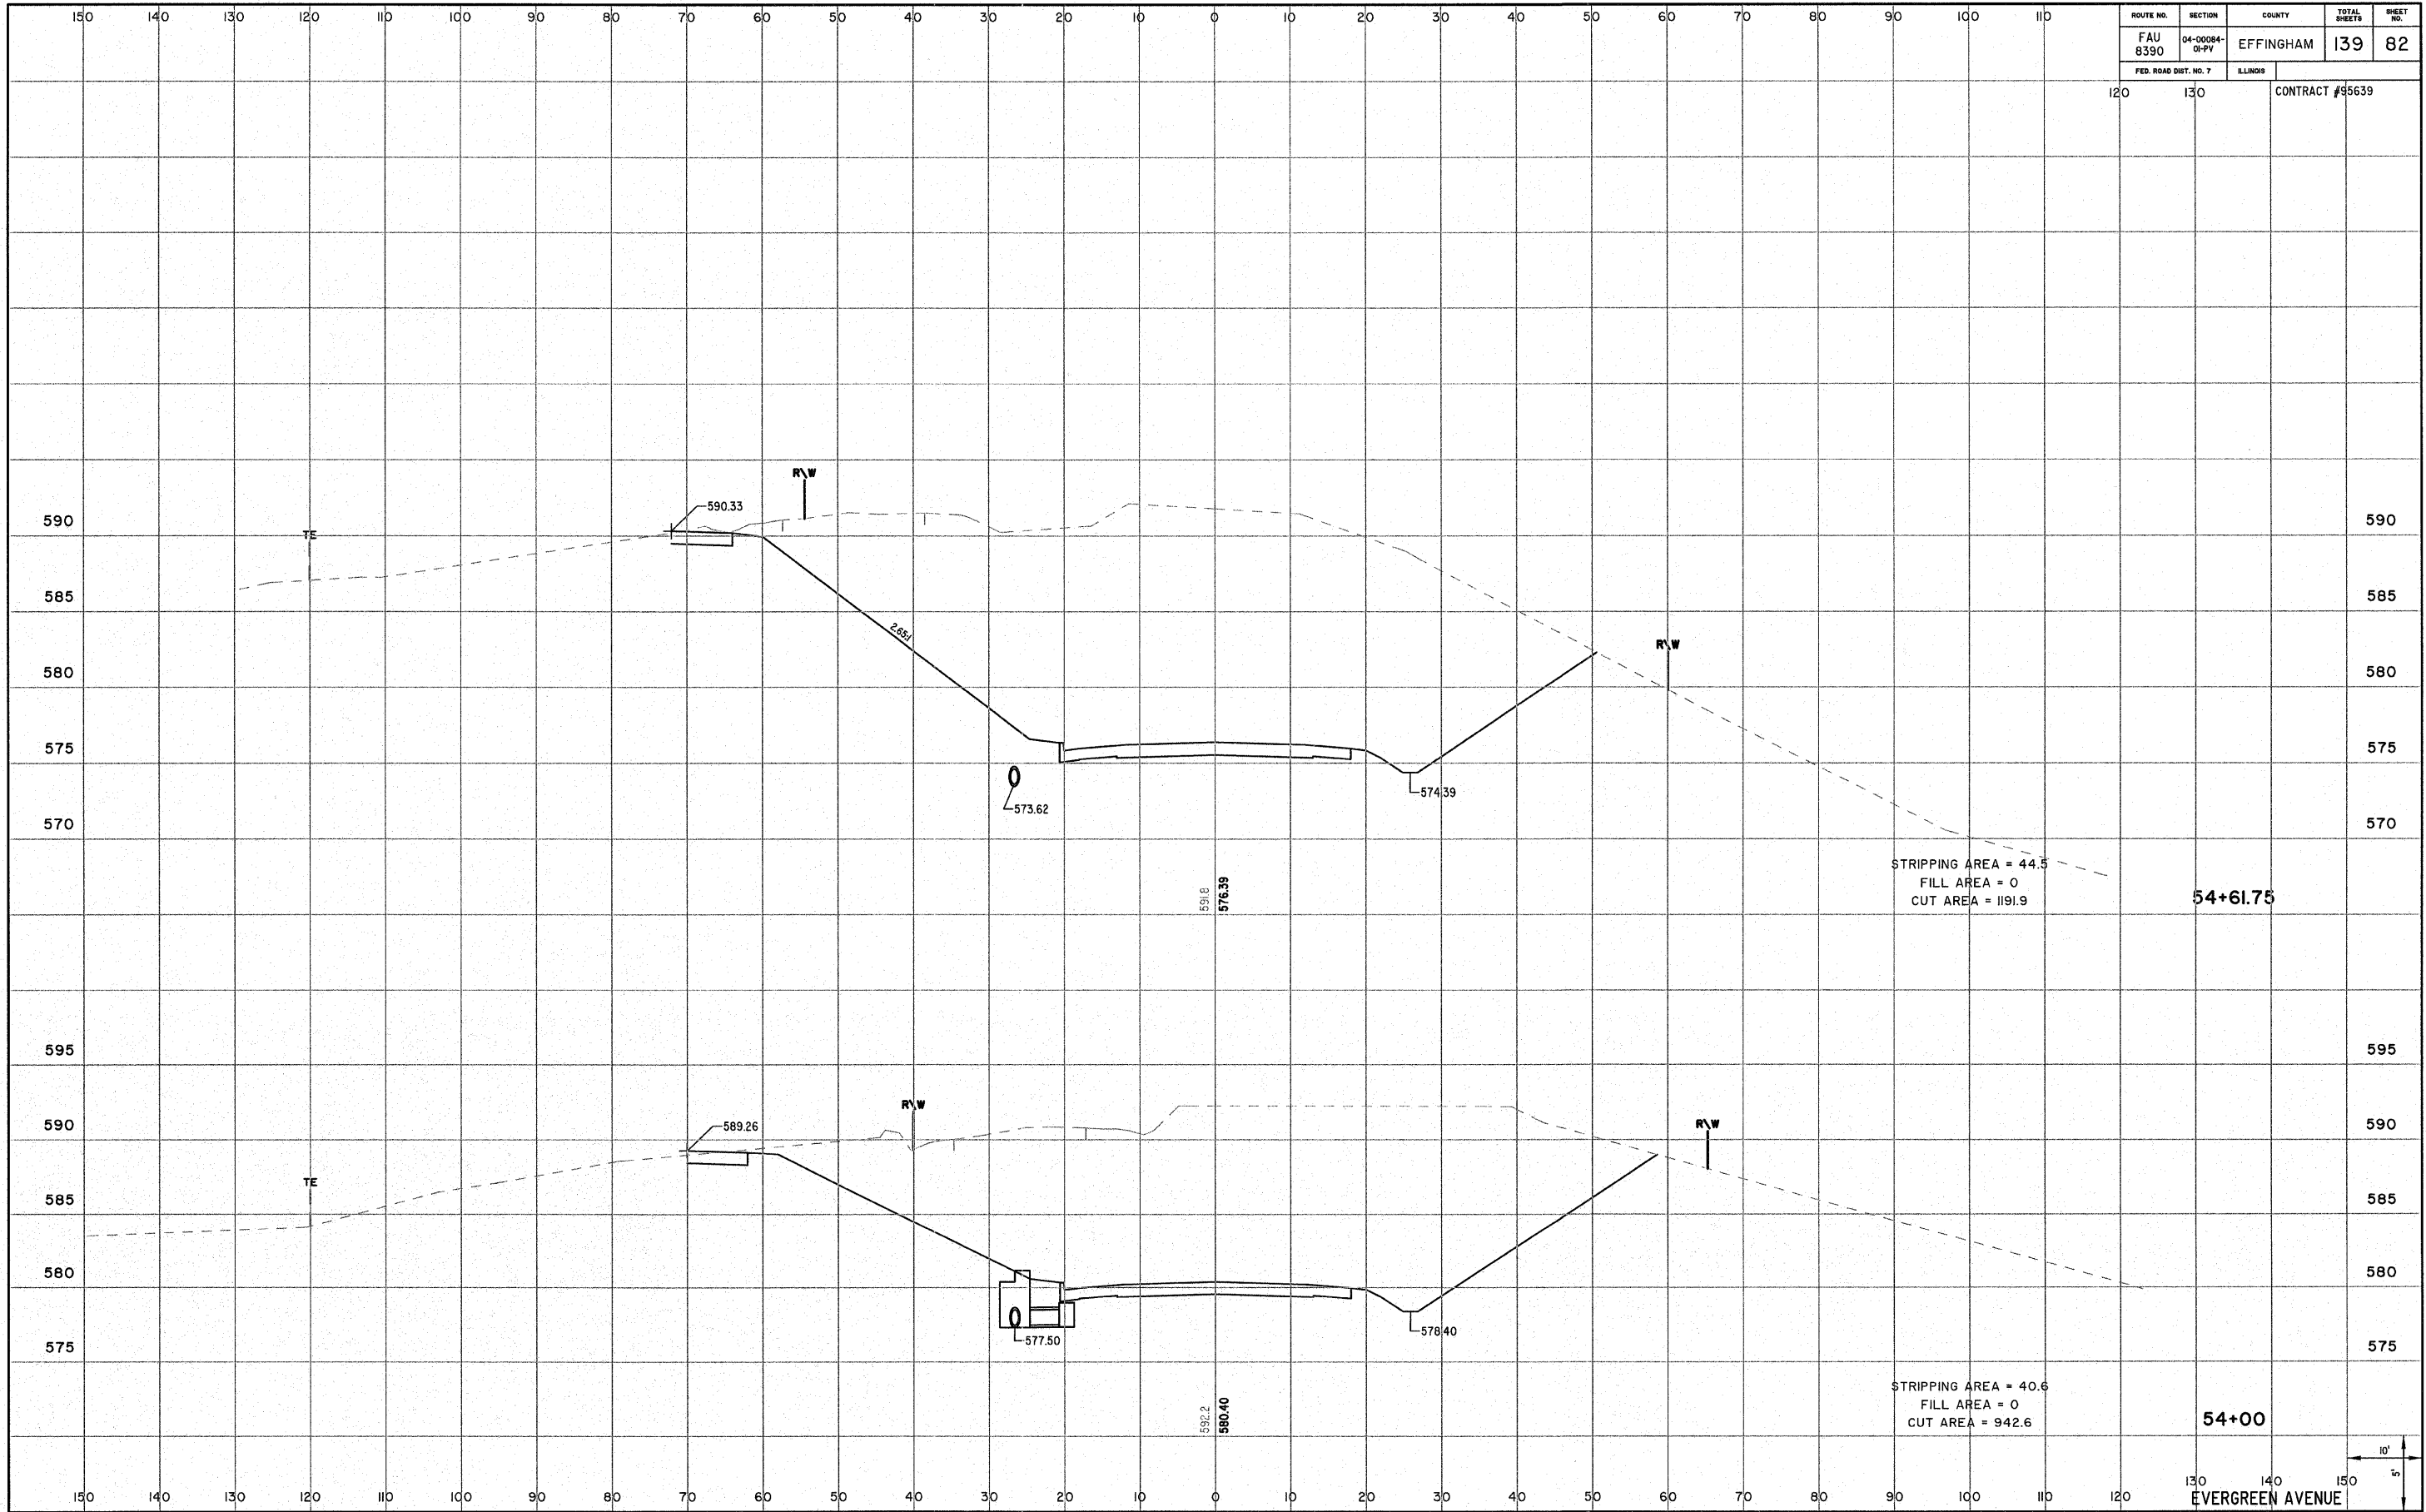

STRIPPING AREA = 44.5
 FILL AREA = 0
 CUT AREA = 1191.9
54+61.75

STRIPPING AREA = 40.6
 FILL AREA = 0
 CUT AREA = 942.6
54+00

591.8
576.39

592.2
580.40

0
 573.62

0
 577.50



EVERGREEN AVENUE