


ROUTE NO. FAU 8390	SECTION 04-0084- 01-PV	COUNTY EFFINGHAM	TOTAL SHEETS 139	SHEET NO. 96
FED. ROAD DIST. NO. 7	ILLINOIS	CONTRACT #95639		

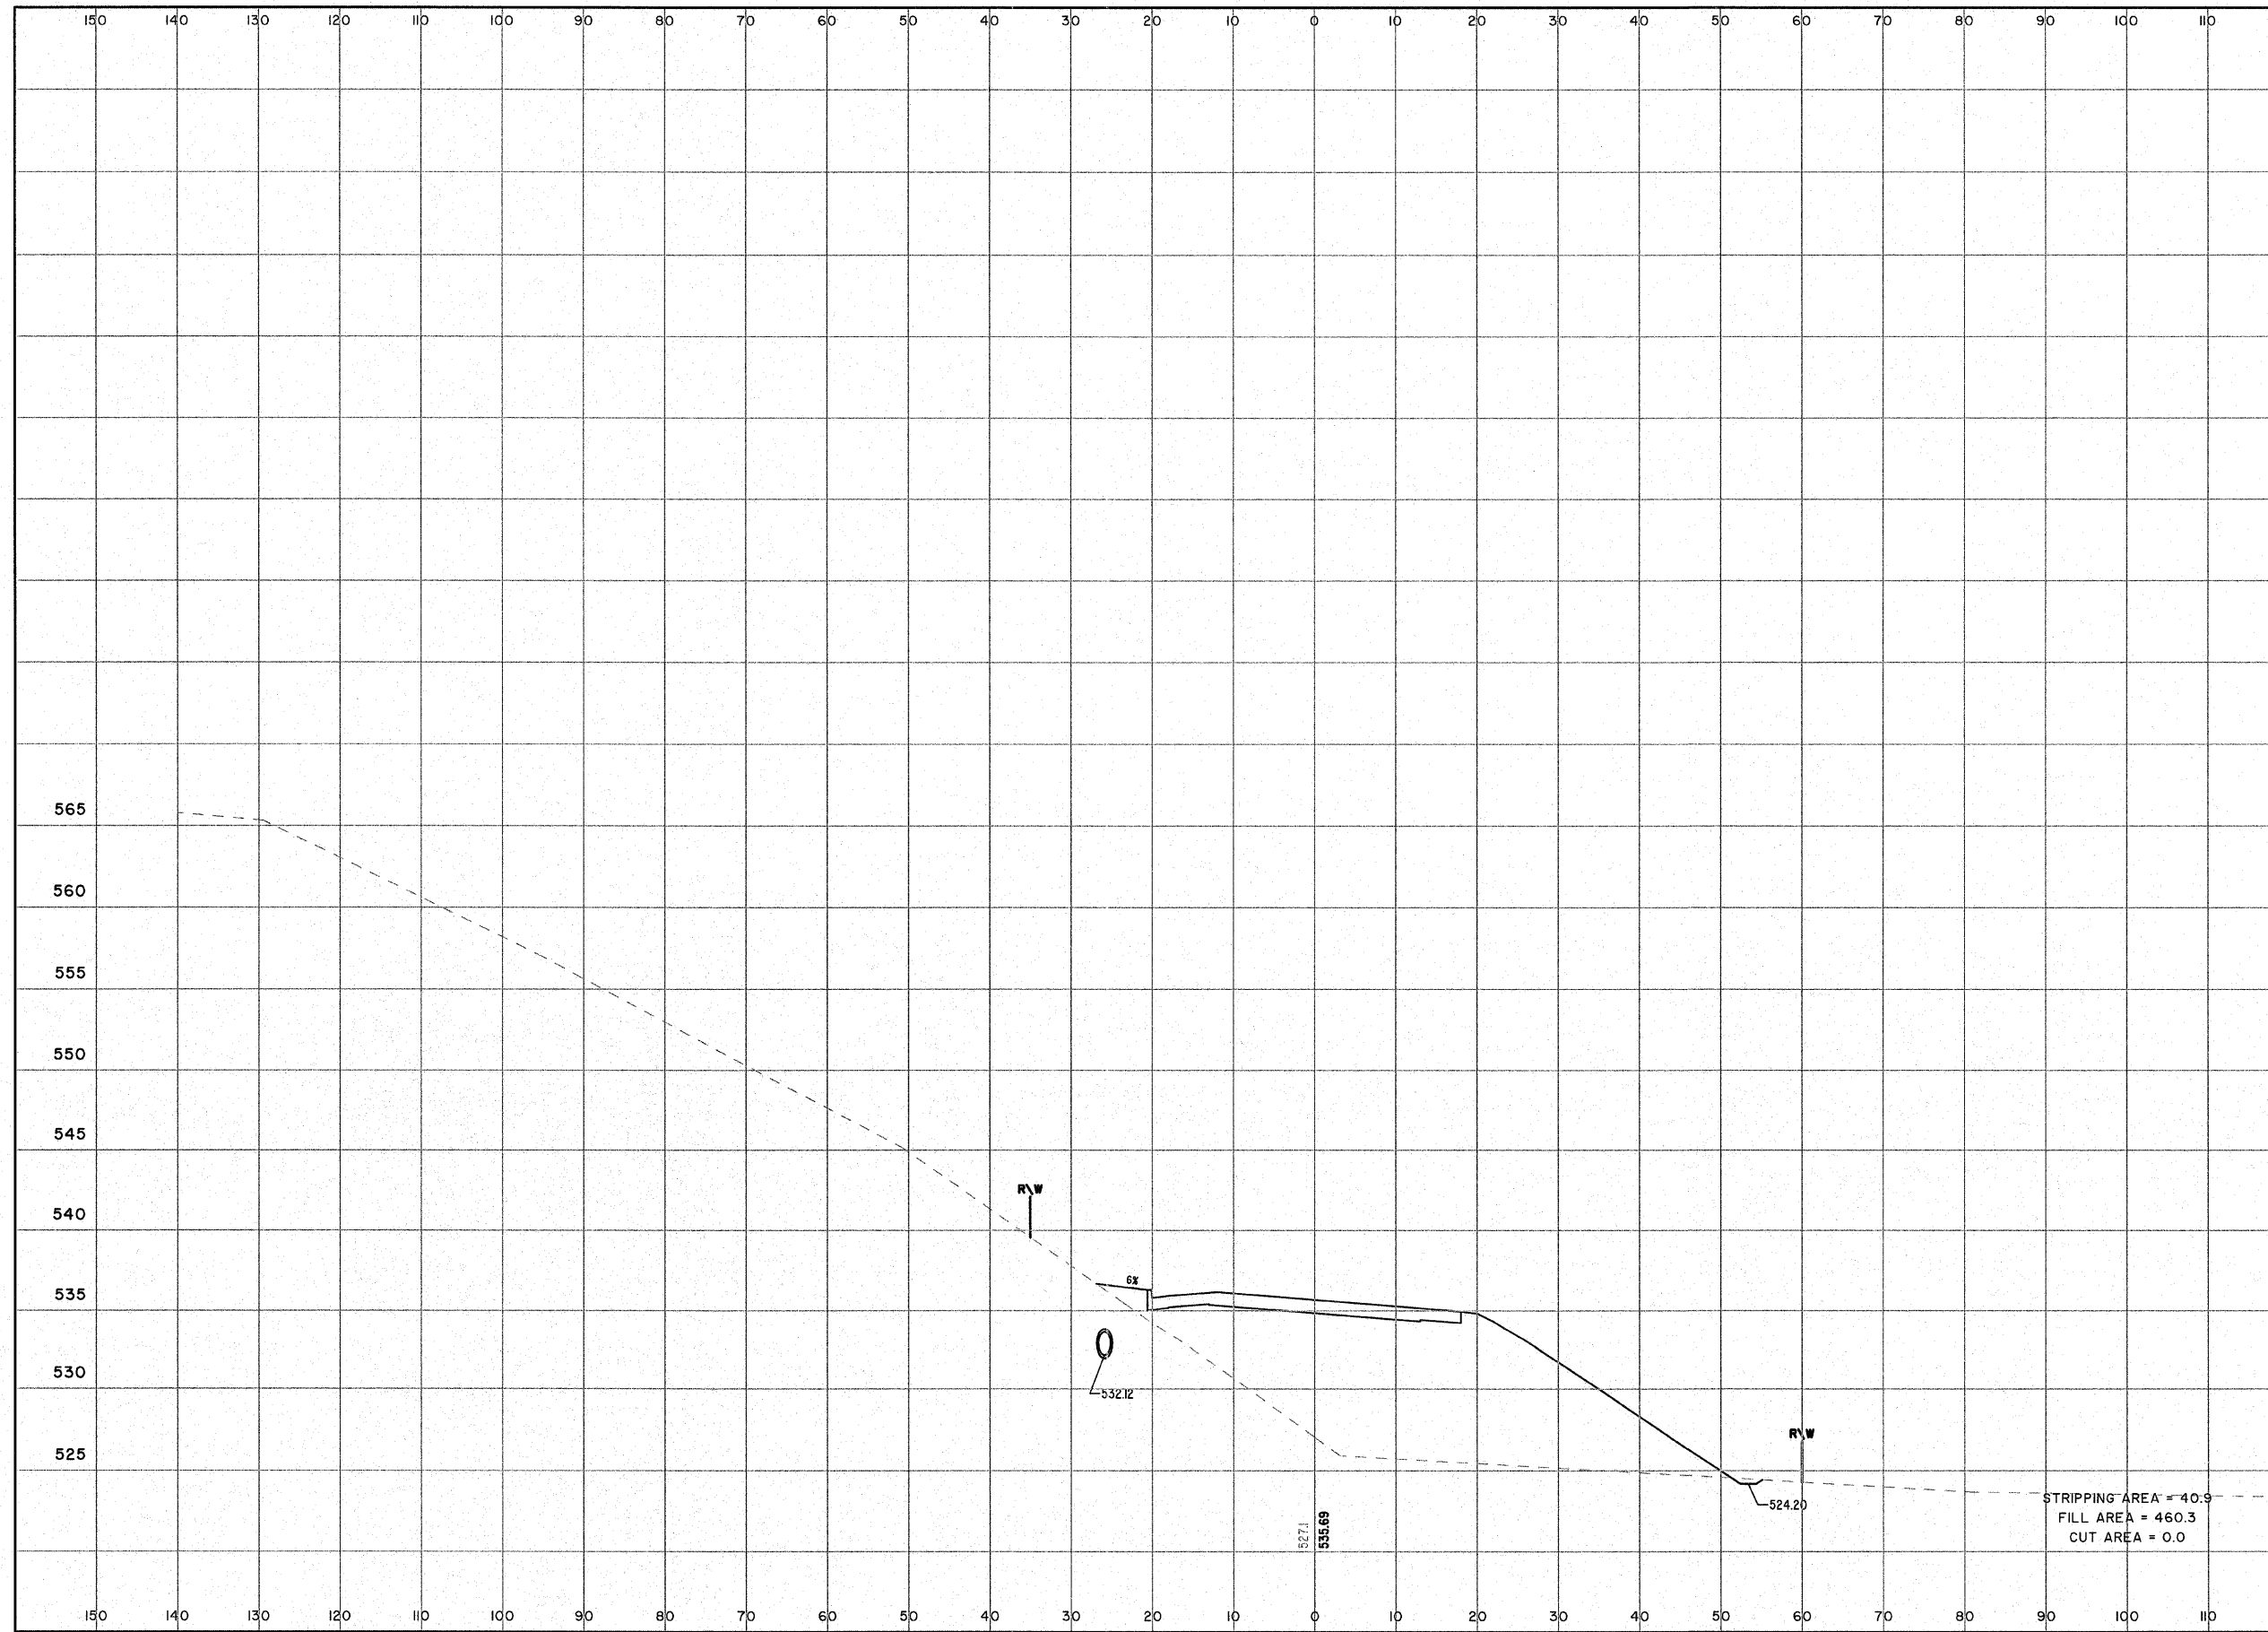

10'  
1" = 10'  
EVERGREEN AVENUE