


ROUTE NO. FAU 8390	SECTION 04-00084- 01-PV	COUNTY EFFINGHAM	TOTAL SHEETS 139	SHEET NO. 104
FED. ROAD DIST. NO. 7		ILLINOIS	CONTRACT #95639	

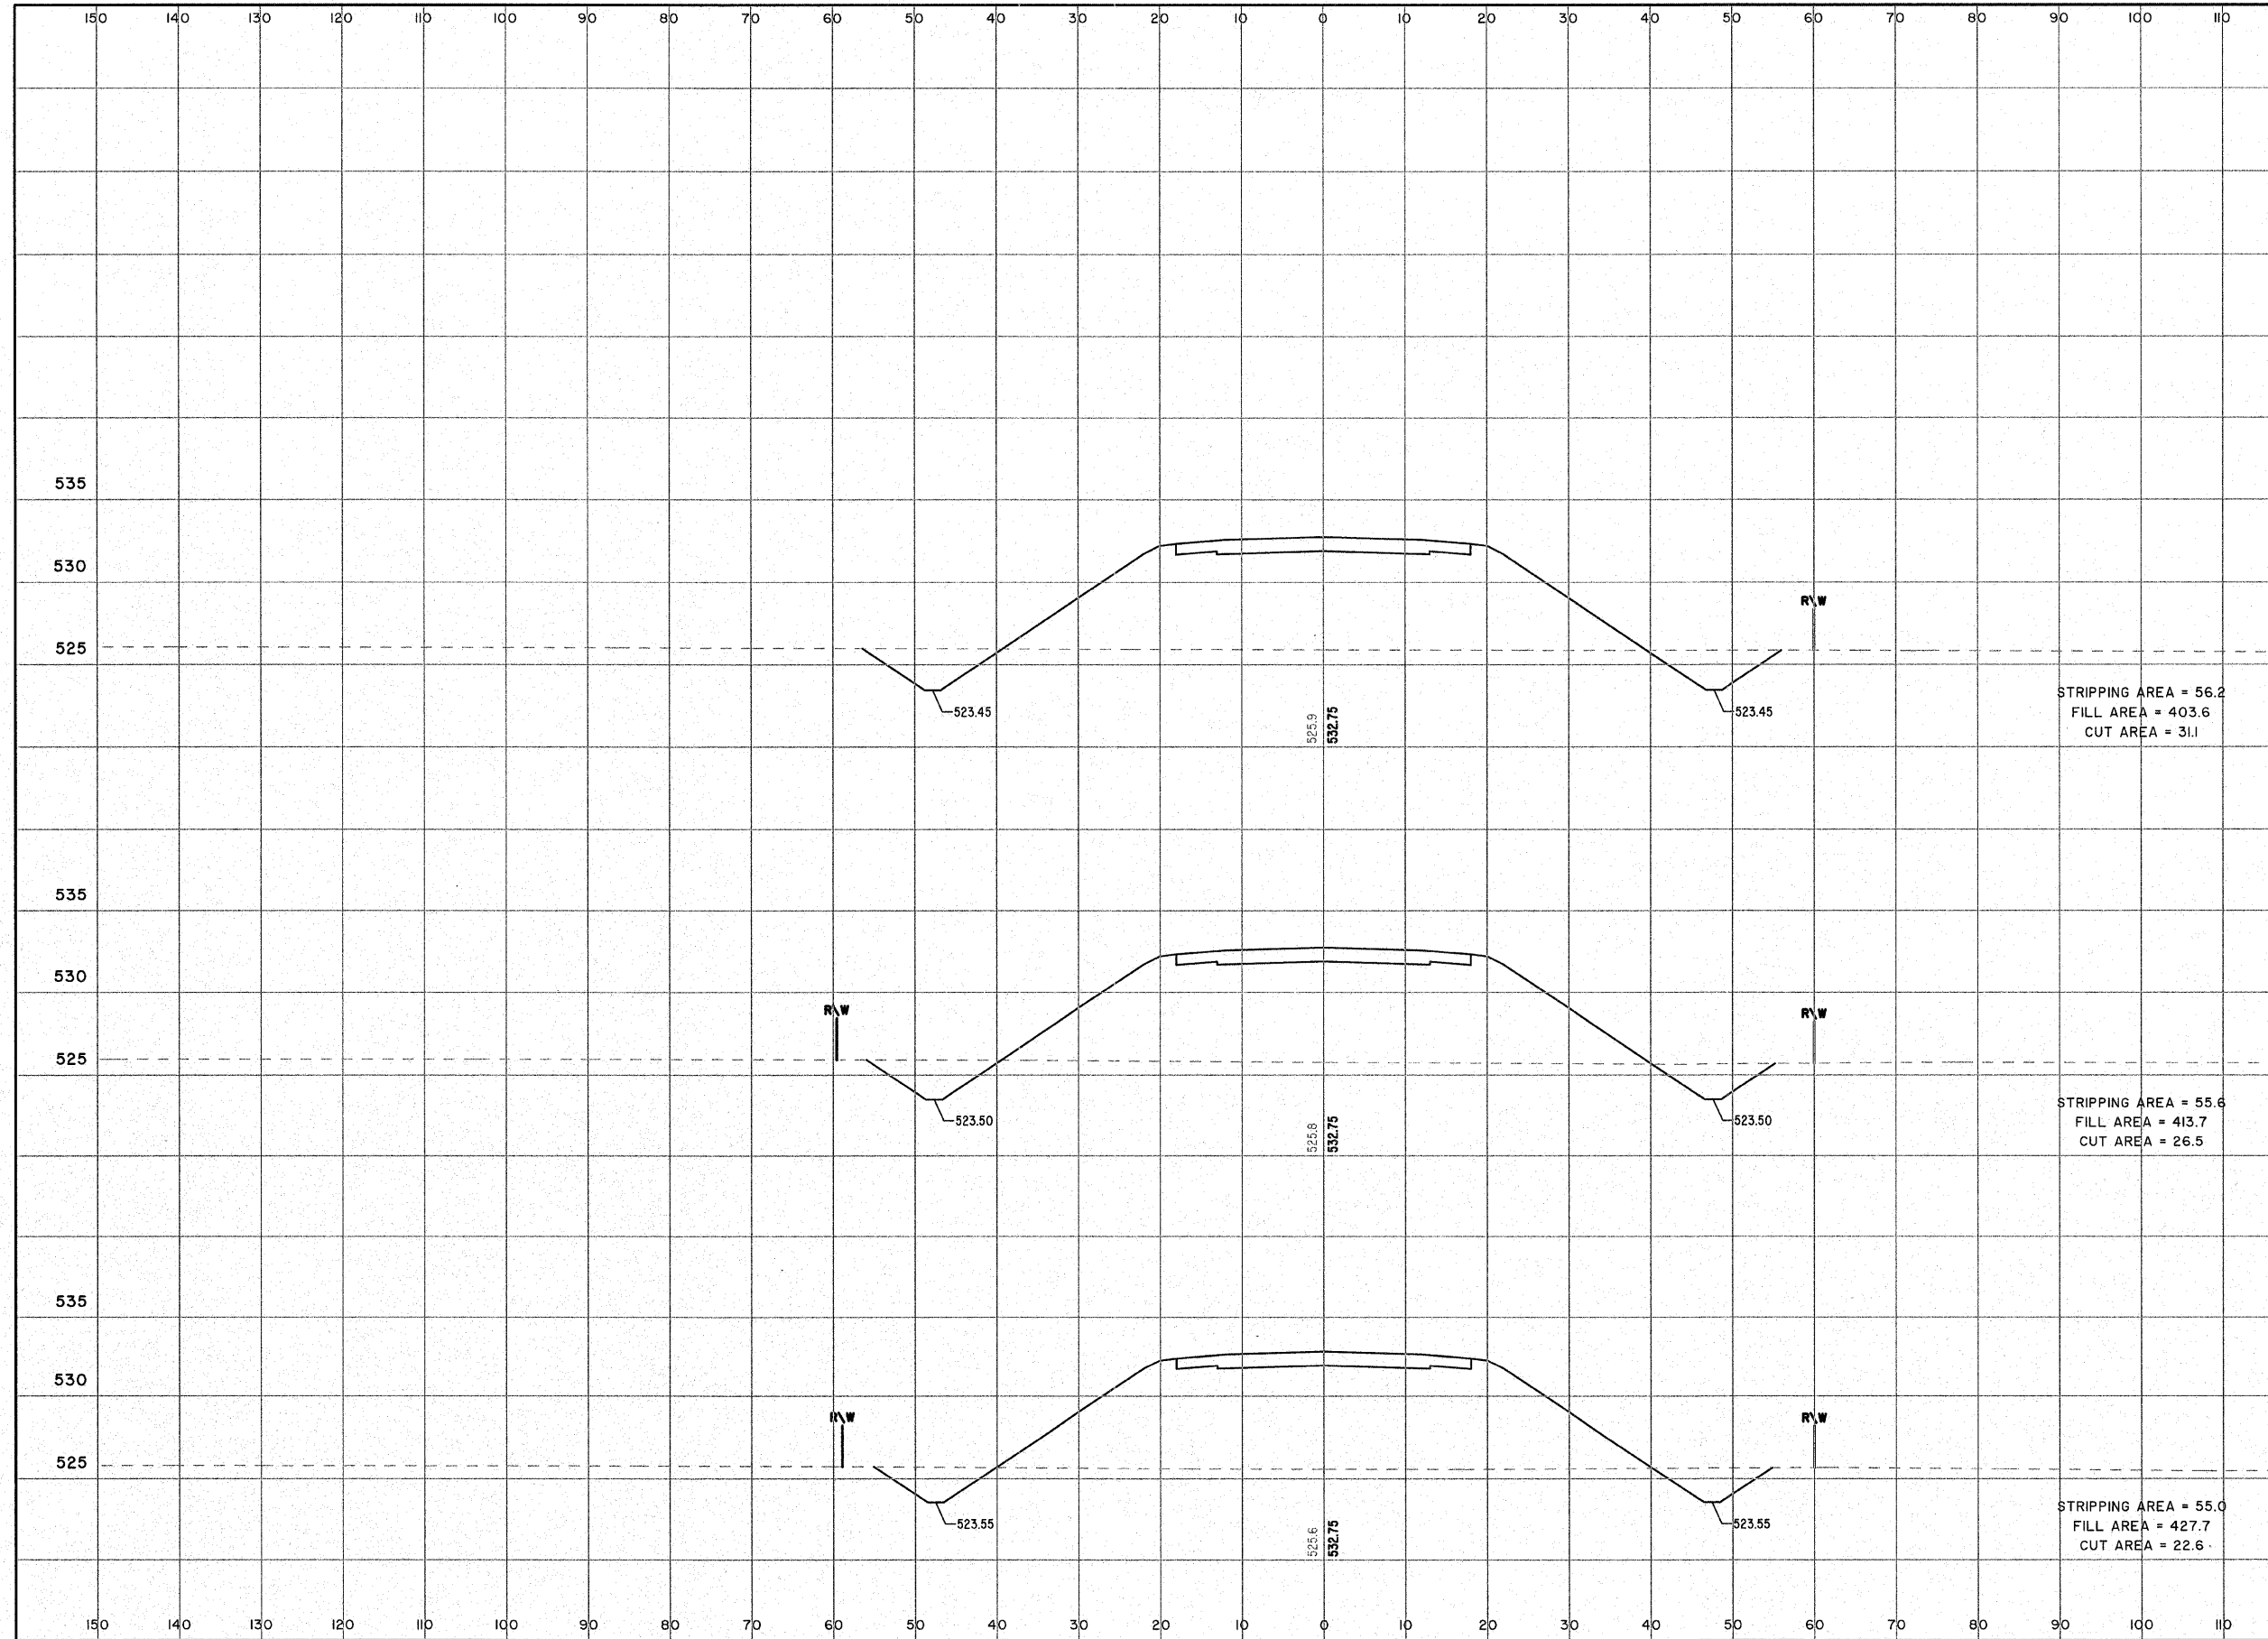

STRIPPING AREA = 56.2
 FILL AREA = 403.6
 CUT AREA = 31.1

69+50

STRIPPING AREA = 55.6
 FILL AREA = 413.7
 CUT AREA = 26.5

69+00

STRIPPING AREA = 55.0
 FILL AREA = 427.7
 CUT AREA = 22.6

68+50

130 140 150
 EVERGREEN AVENUE

