


| | | | | |
|--------------------------|------------------------------|---------------------|------------------------|---------------------|
| ROUTE NO. FAU 8390 | SECTION 04-0004- OF-PV | COUNTY EFFINGHAM | TOTAL SHEETS 139 | SHEET NO. 108 |
| FED. ROAD DIST. NO. 7 | | ILLINOIS | CONTRACT #95639 | |

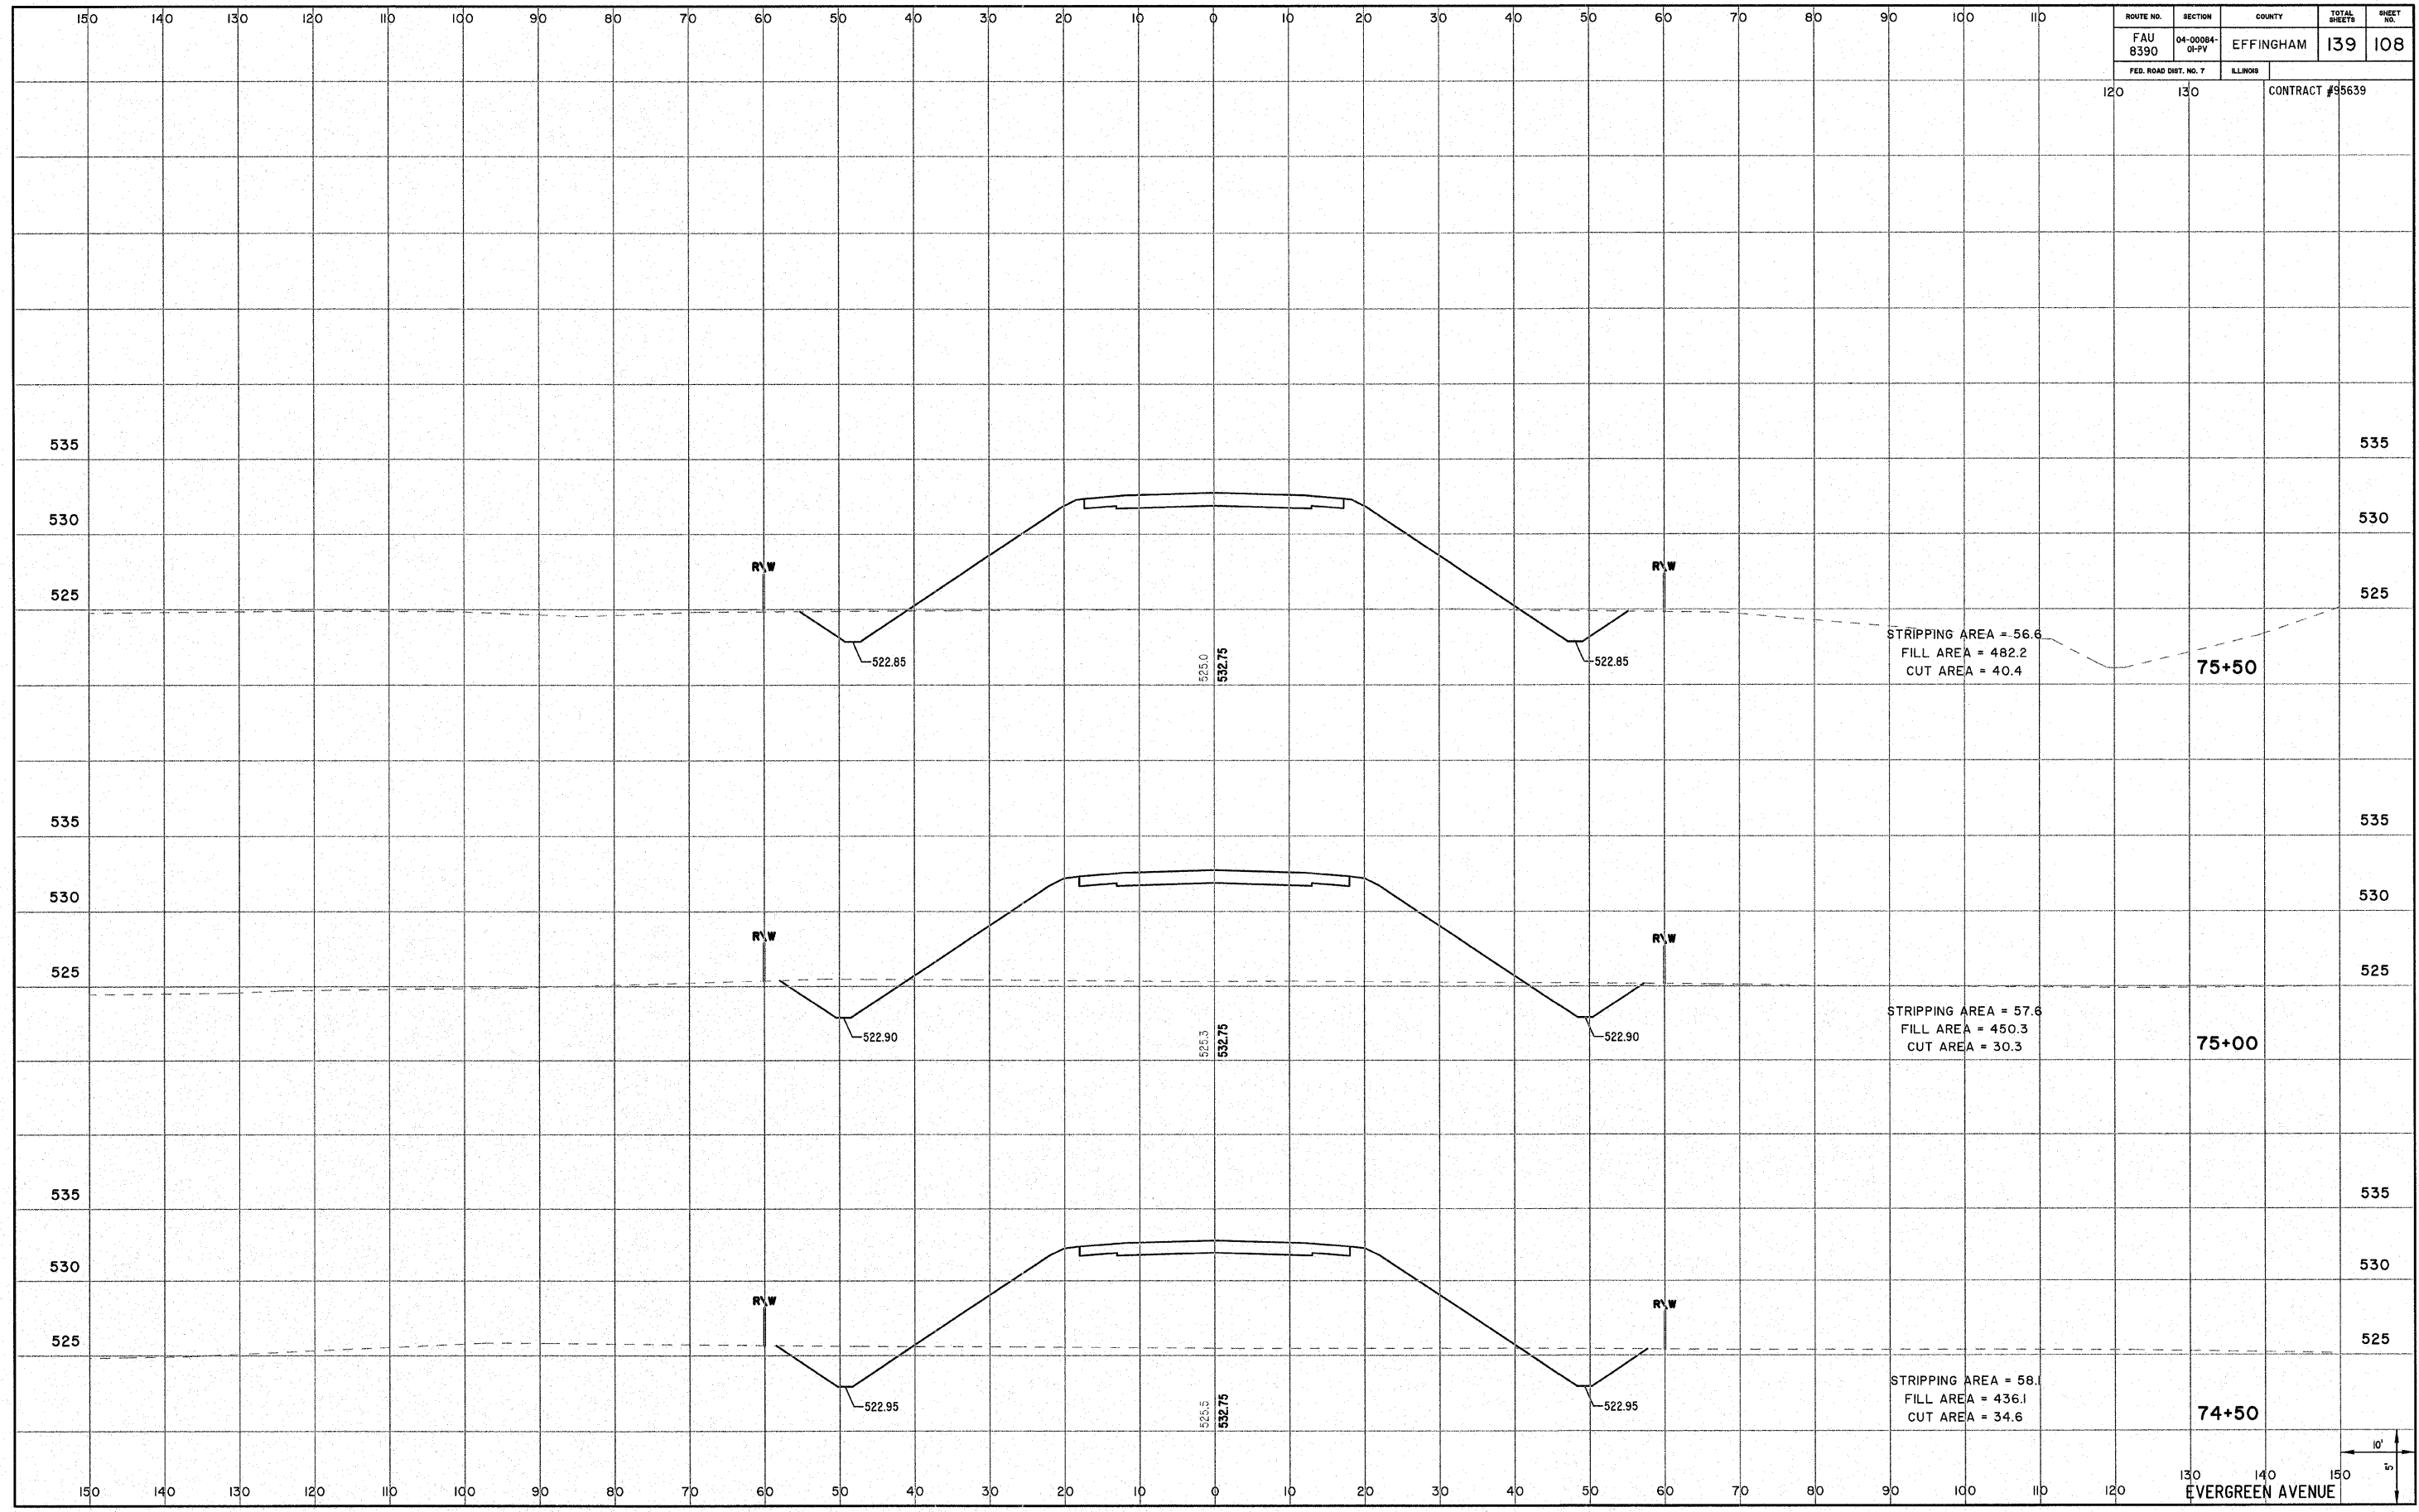

EVERGREEN AVENUE