


ROUTE NO. FAU 8390	SECTION 04-0084- 01-PV	COUNTY EFFINGHAM	TOTAL SHEETS 139	SHEET NO. 118
FED. ROAD DIST. NO. 7		ILLINOIS	CONTRACT #95639	

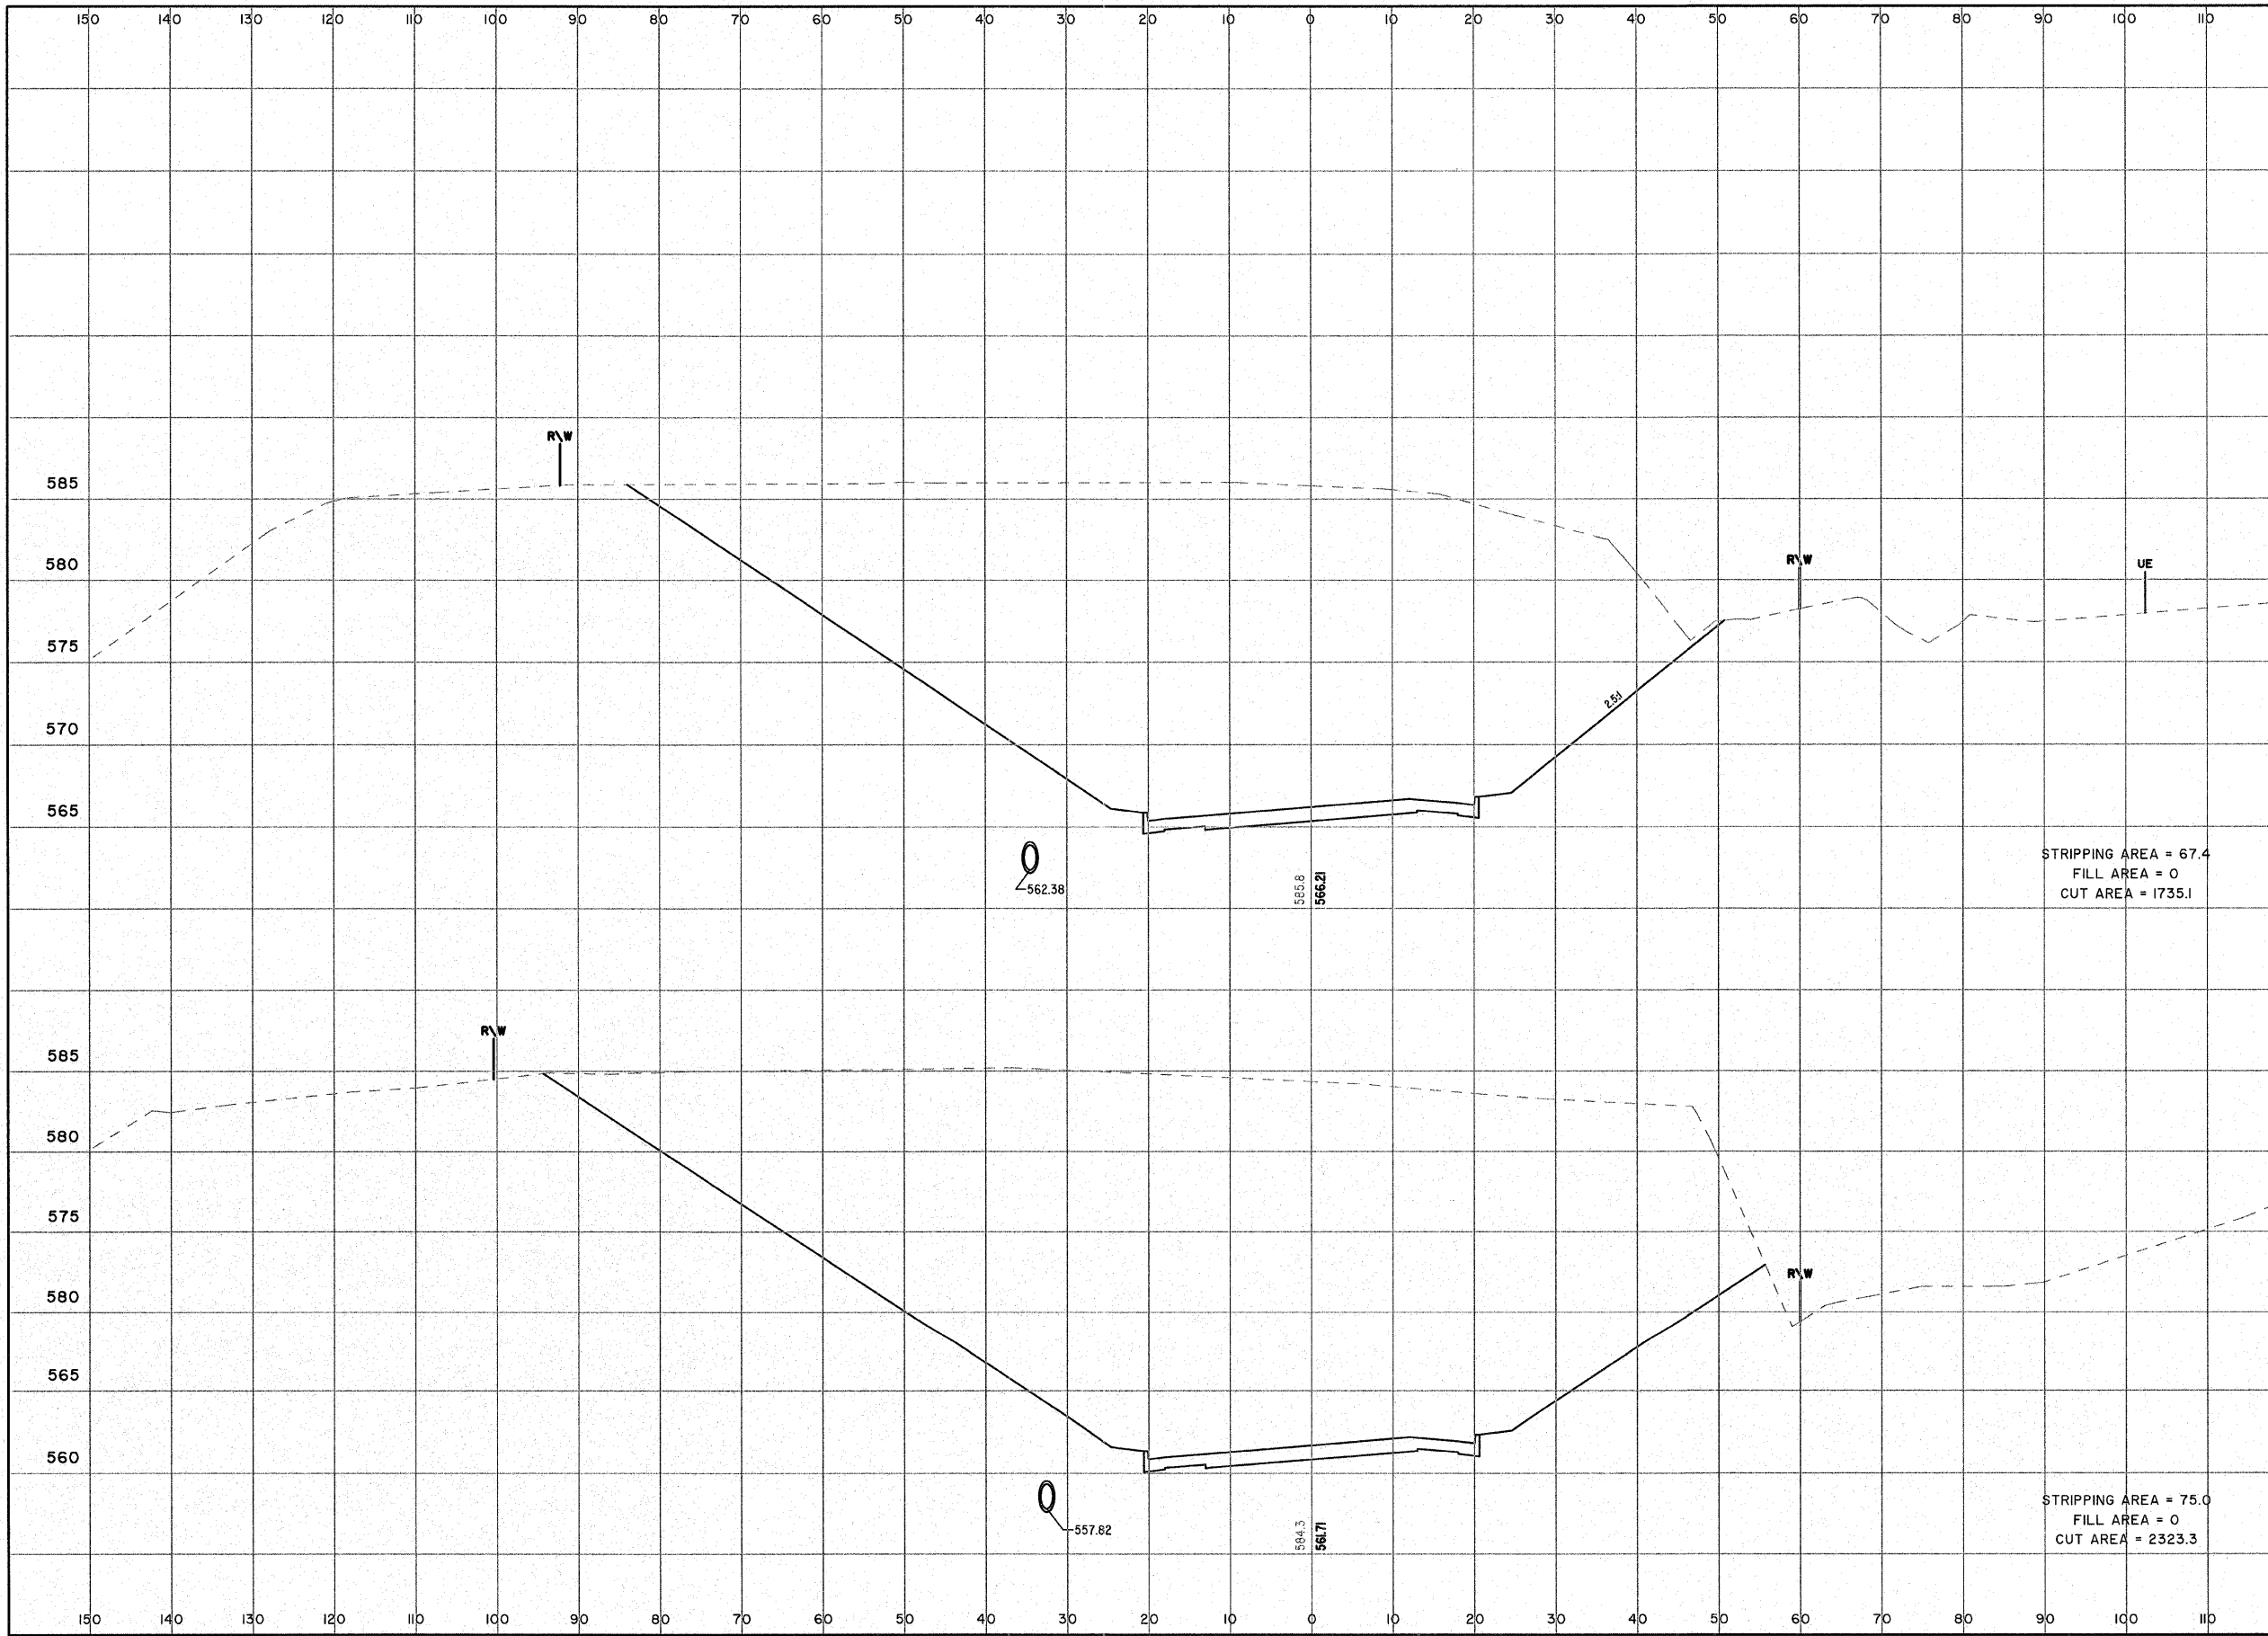

0
-562.38

565.8
566.21

STRIPPING AREA = 67.4
FILL AREA = 0
CUT AREA = 1735.1

91+00

R/W

0
-557.82

564.3
564.71

STRIPPING AREA = 75.0
FILL AREA = 0
CUT AREA = 2323.3

90+50



EVERGREEN AVENUE