


ROUTE NO.	SECTION	COUNTY	TOTAL SHEETS	SHEET NO.
FAU 8390	04-00084-01-PV	EFFINGHAM	139	120
FED. ROAD DIST. NO. 7		ILLINOIS		

120 130 CONTRACT #95639

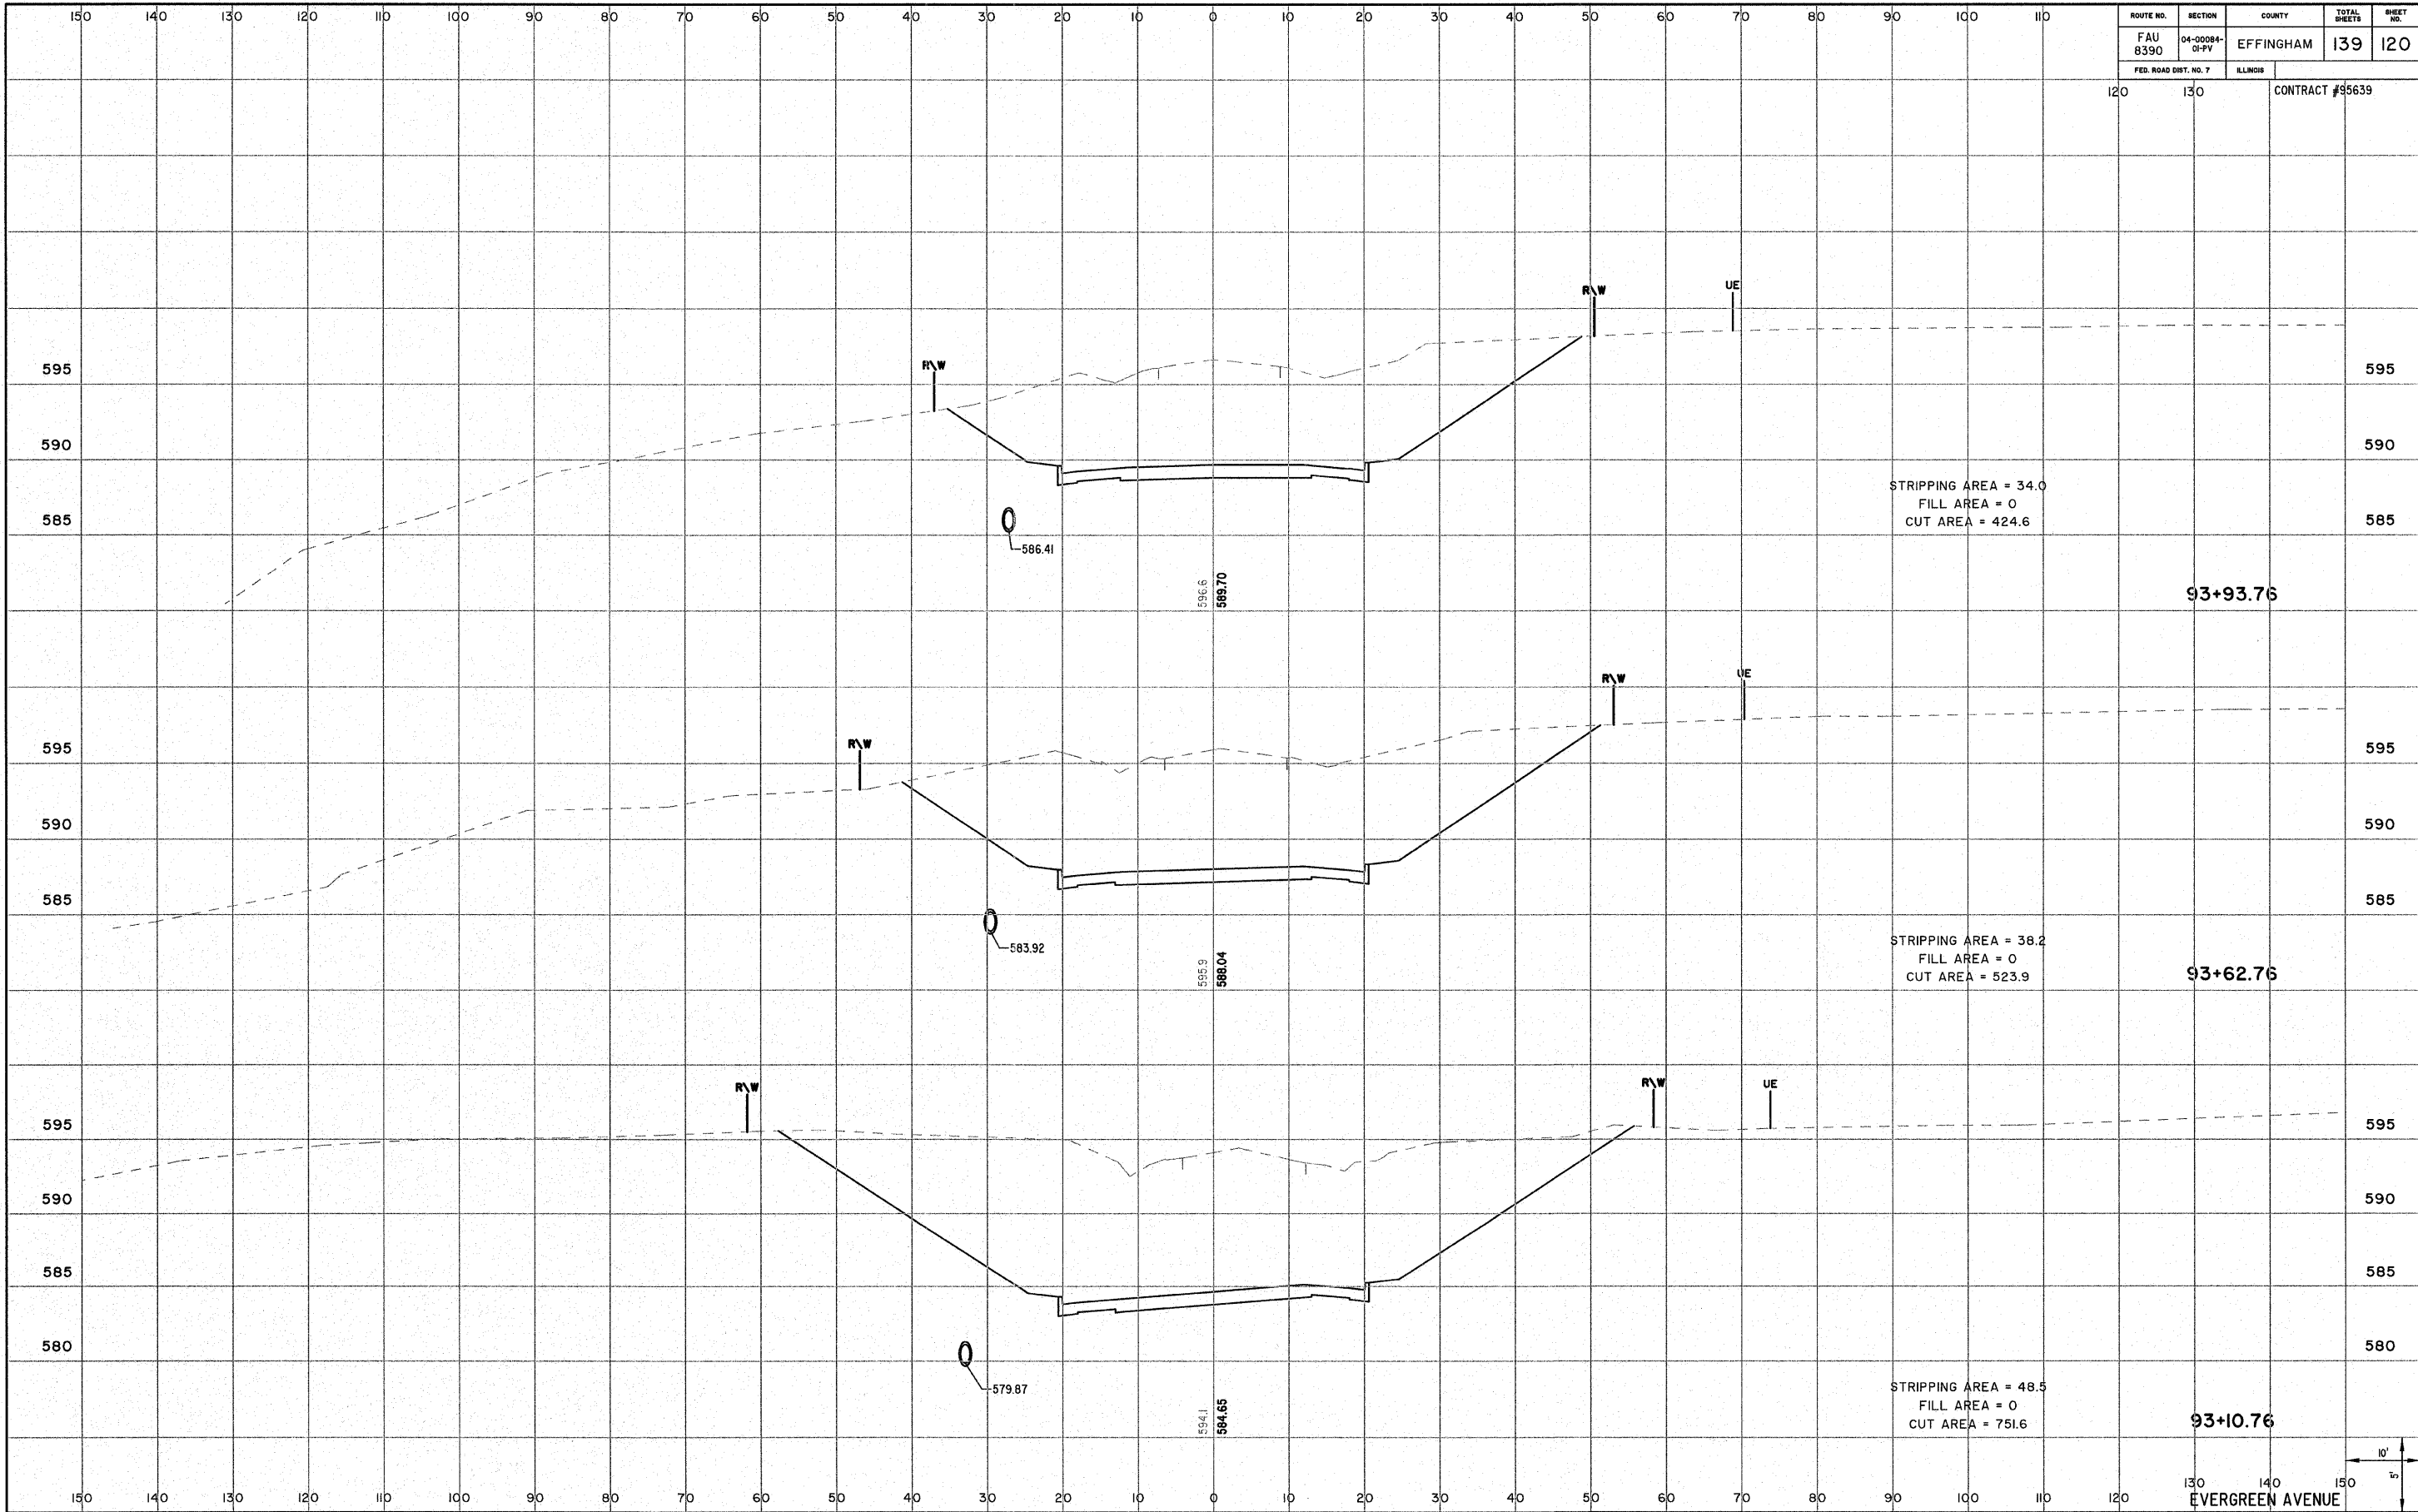

STRIPPING AREA = 34.0
 FILL AREA = 0
 CUT AREA = 424.6

93+93.76

STRIPPING AREA = 38.2
 FILL AREA = 0
 CUT AREA = 523.9

93+62.76

STRIPPING AREA = 48.5
 FILL AREA = 0
 CUT AREA = 751.6

93+10.76

130 140 150
 EVERGREEN AVENUE

