


ROUTE NO.	SECTION	COUNTY	TOTAL SHEETS	SHEET NO.
FAU 8390	04-00084-01-PV	EFFINGHAM	139	129
FED. ROAD DIST. NO. 7	ILLINOIS			

120 130 CONTRACT #95639

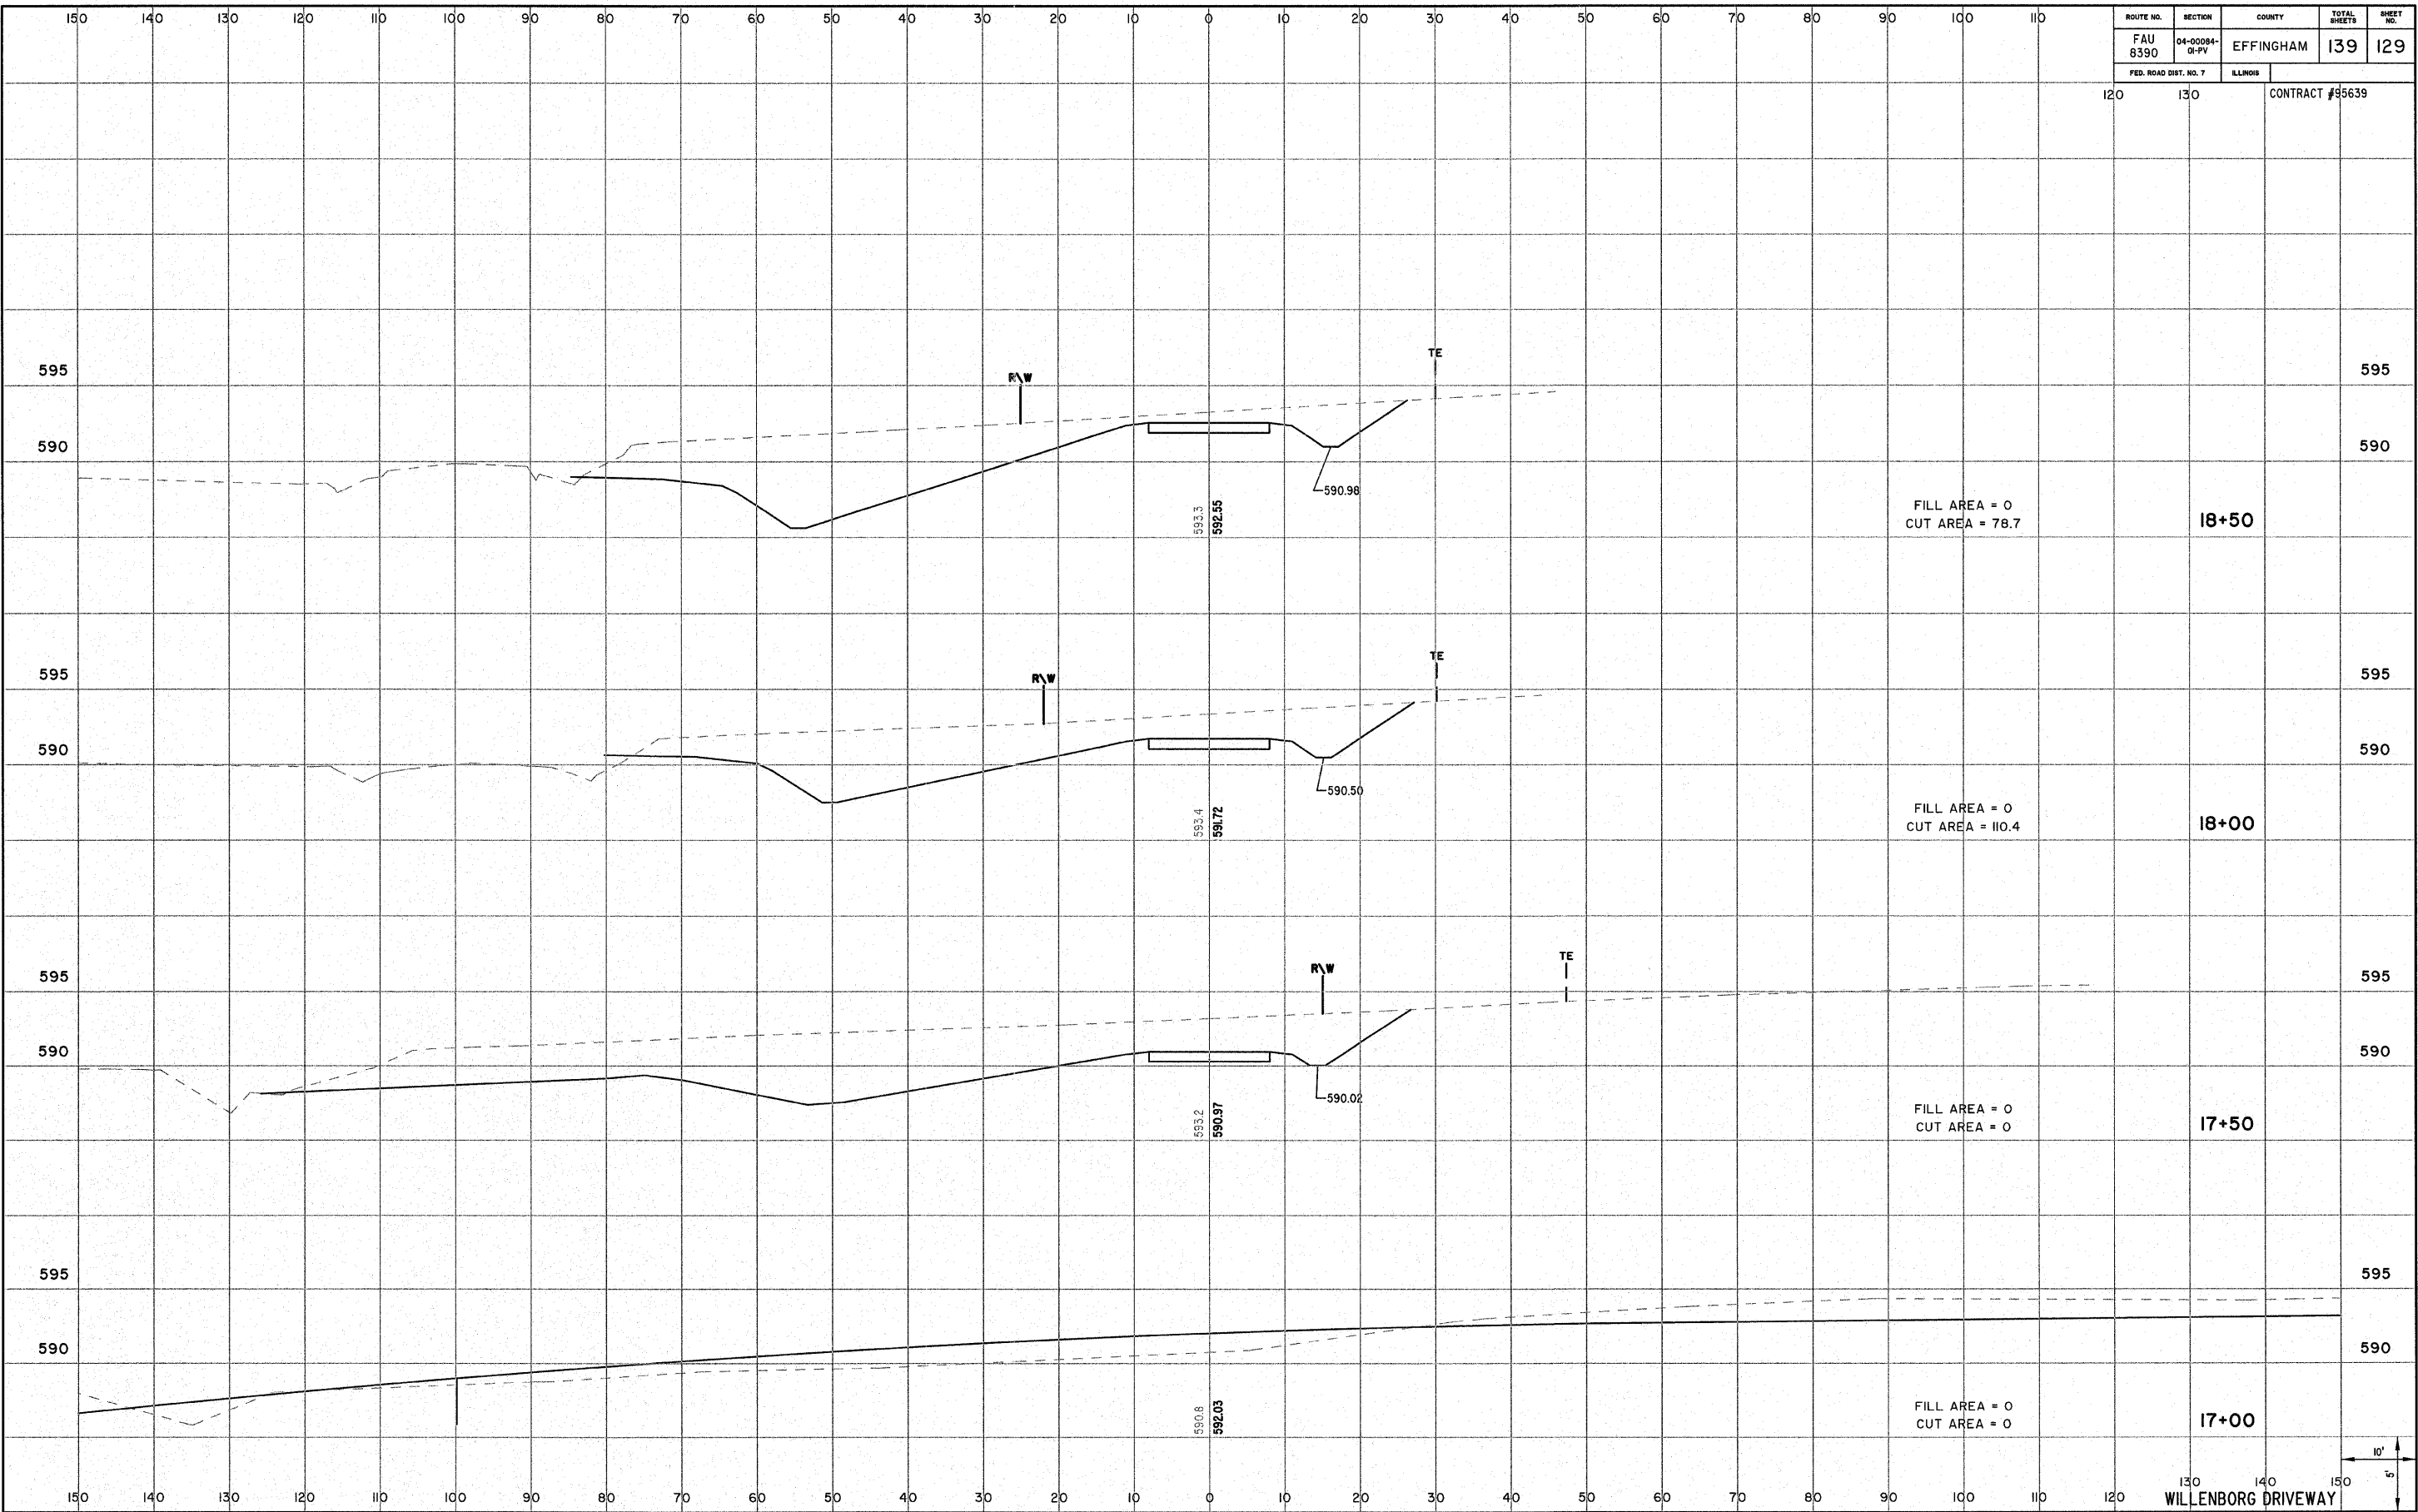

130 140 150
WILLENBORG DRIVEWAY

