


ROUTE NO.	SECTION	COUNTY	TOTAL SHEETS	SHEET NO.
FAU 8390	04-0004-01-PV	EFFINGHAM	139	130
FED. ROAD DIST. NO. 7	ILLINOIS	CONTRACT # 95639		

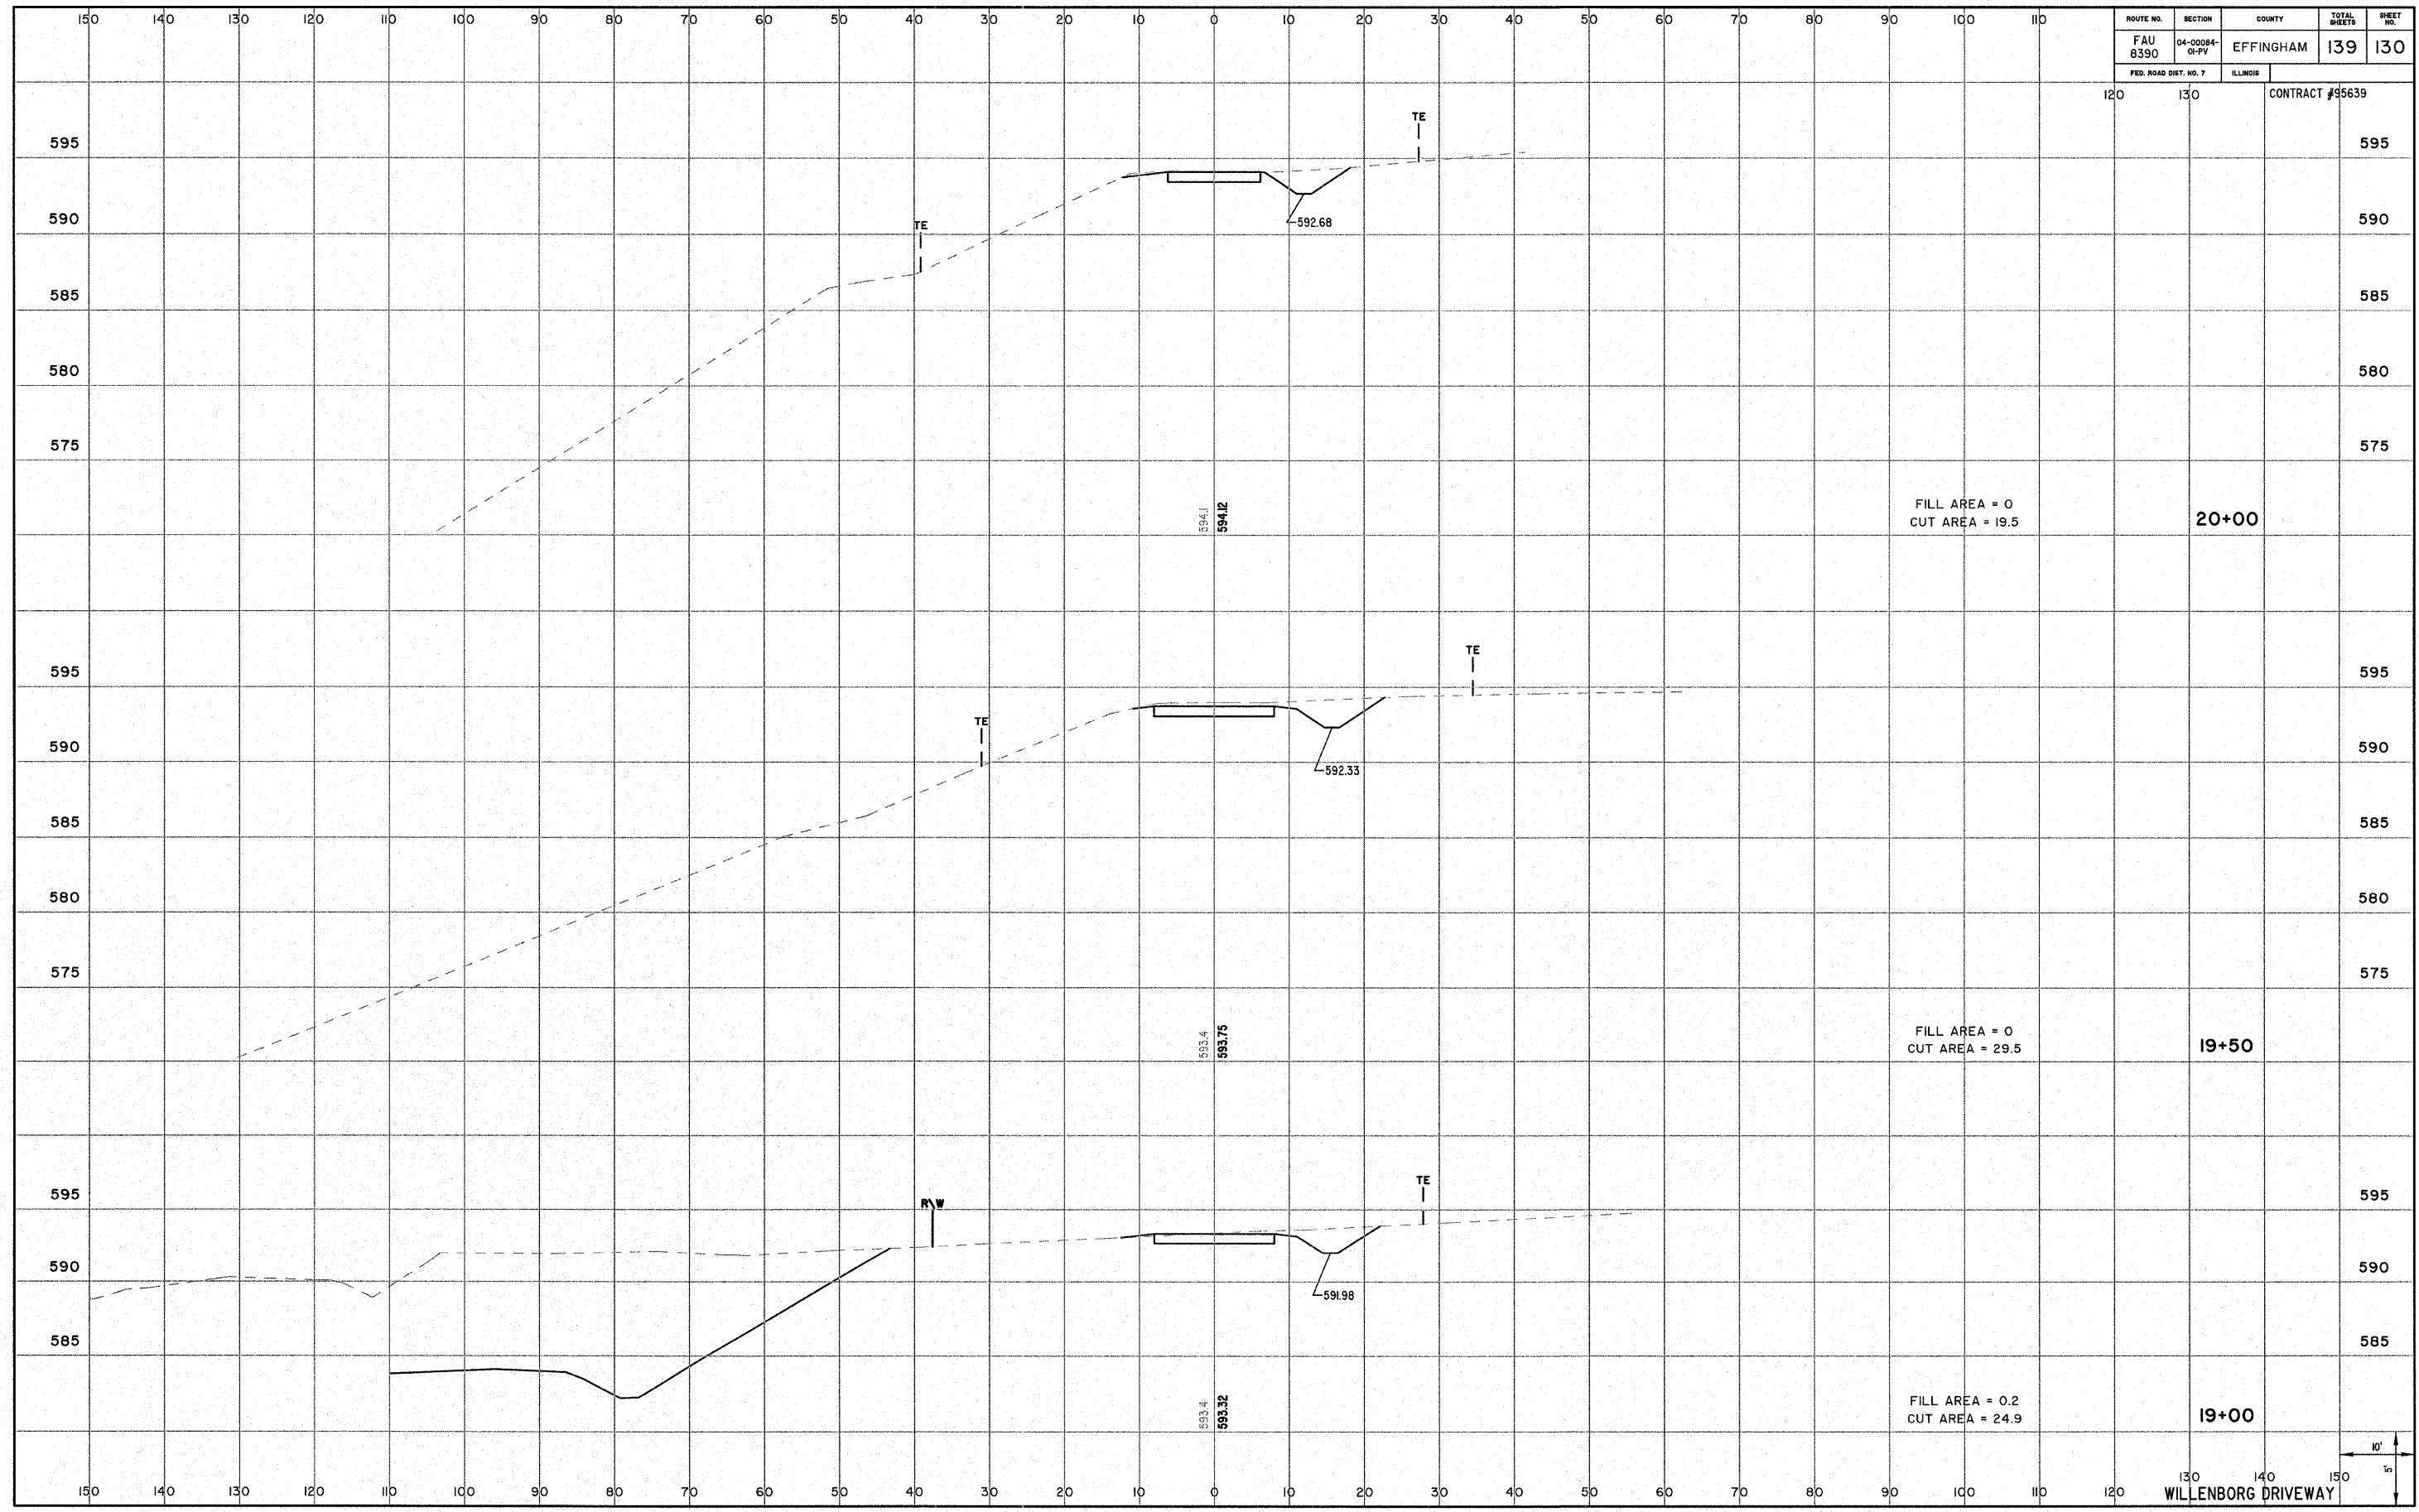

FILL AREA = 0  
CUT AREA = 19.5

20+00

FILL AREA = 0  
CUT AREA = 29.5

19+50

FILL AREA = 0.2  
CUT AREA = 24.9

19+00

130 140 150  
WILLENBORG DRIVEWAY

