


ROUTE NO.	SECTION	COUNTY	TOTAL SHEETS	SHEET NO.
FAU 8390	04-00084-01-PV	EFFINGHAM	139	139
FED. ROAD DIST. NO. 7		ILLINOIS	CONTRACT #95639	

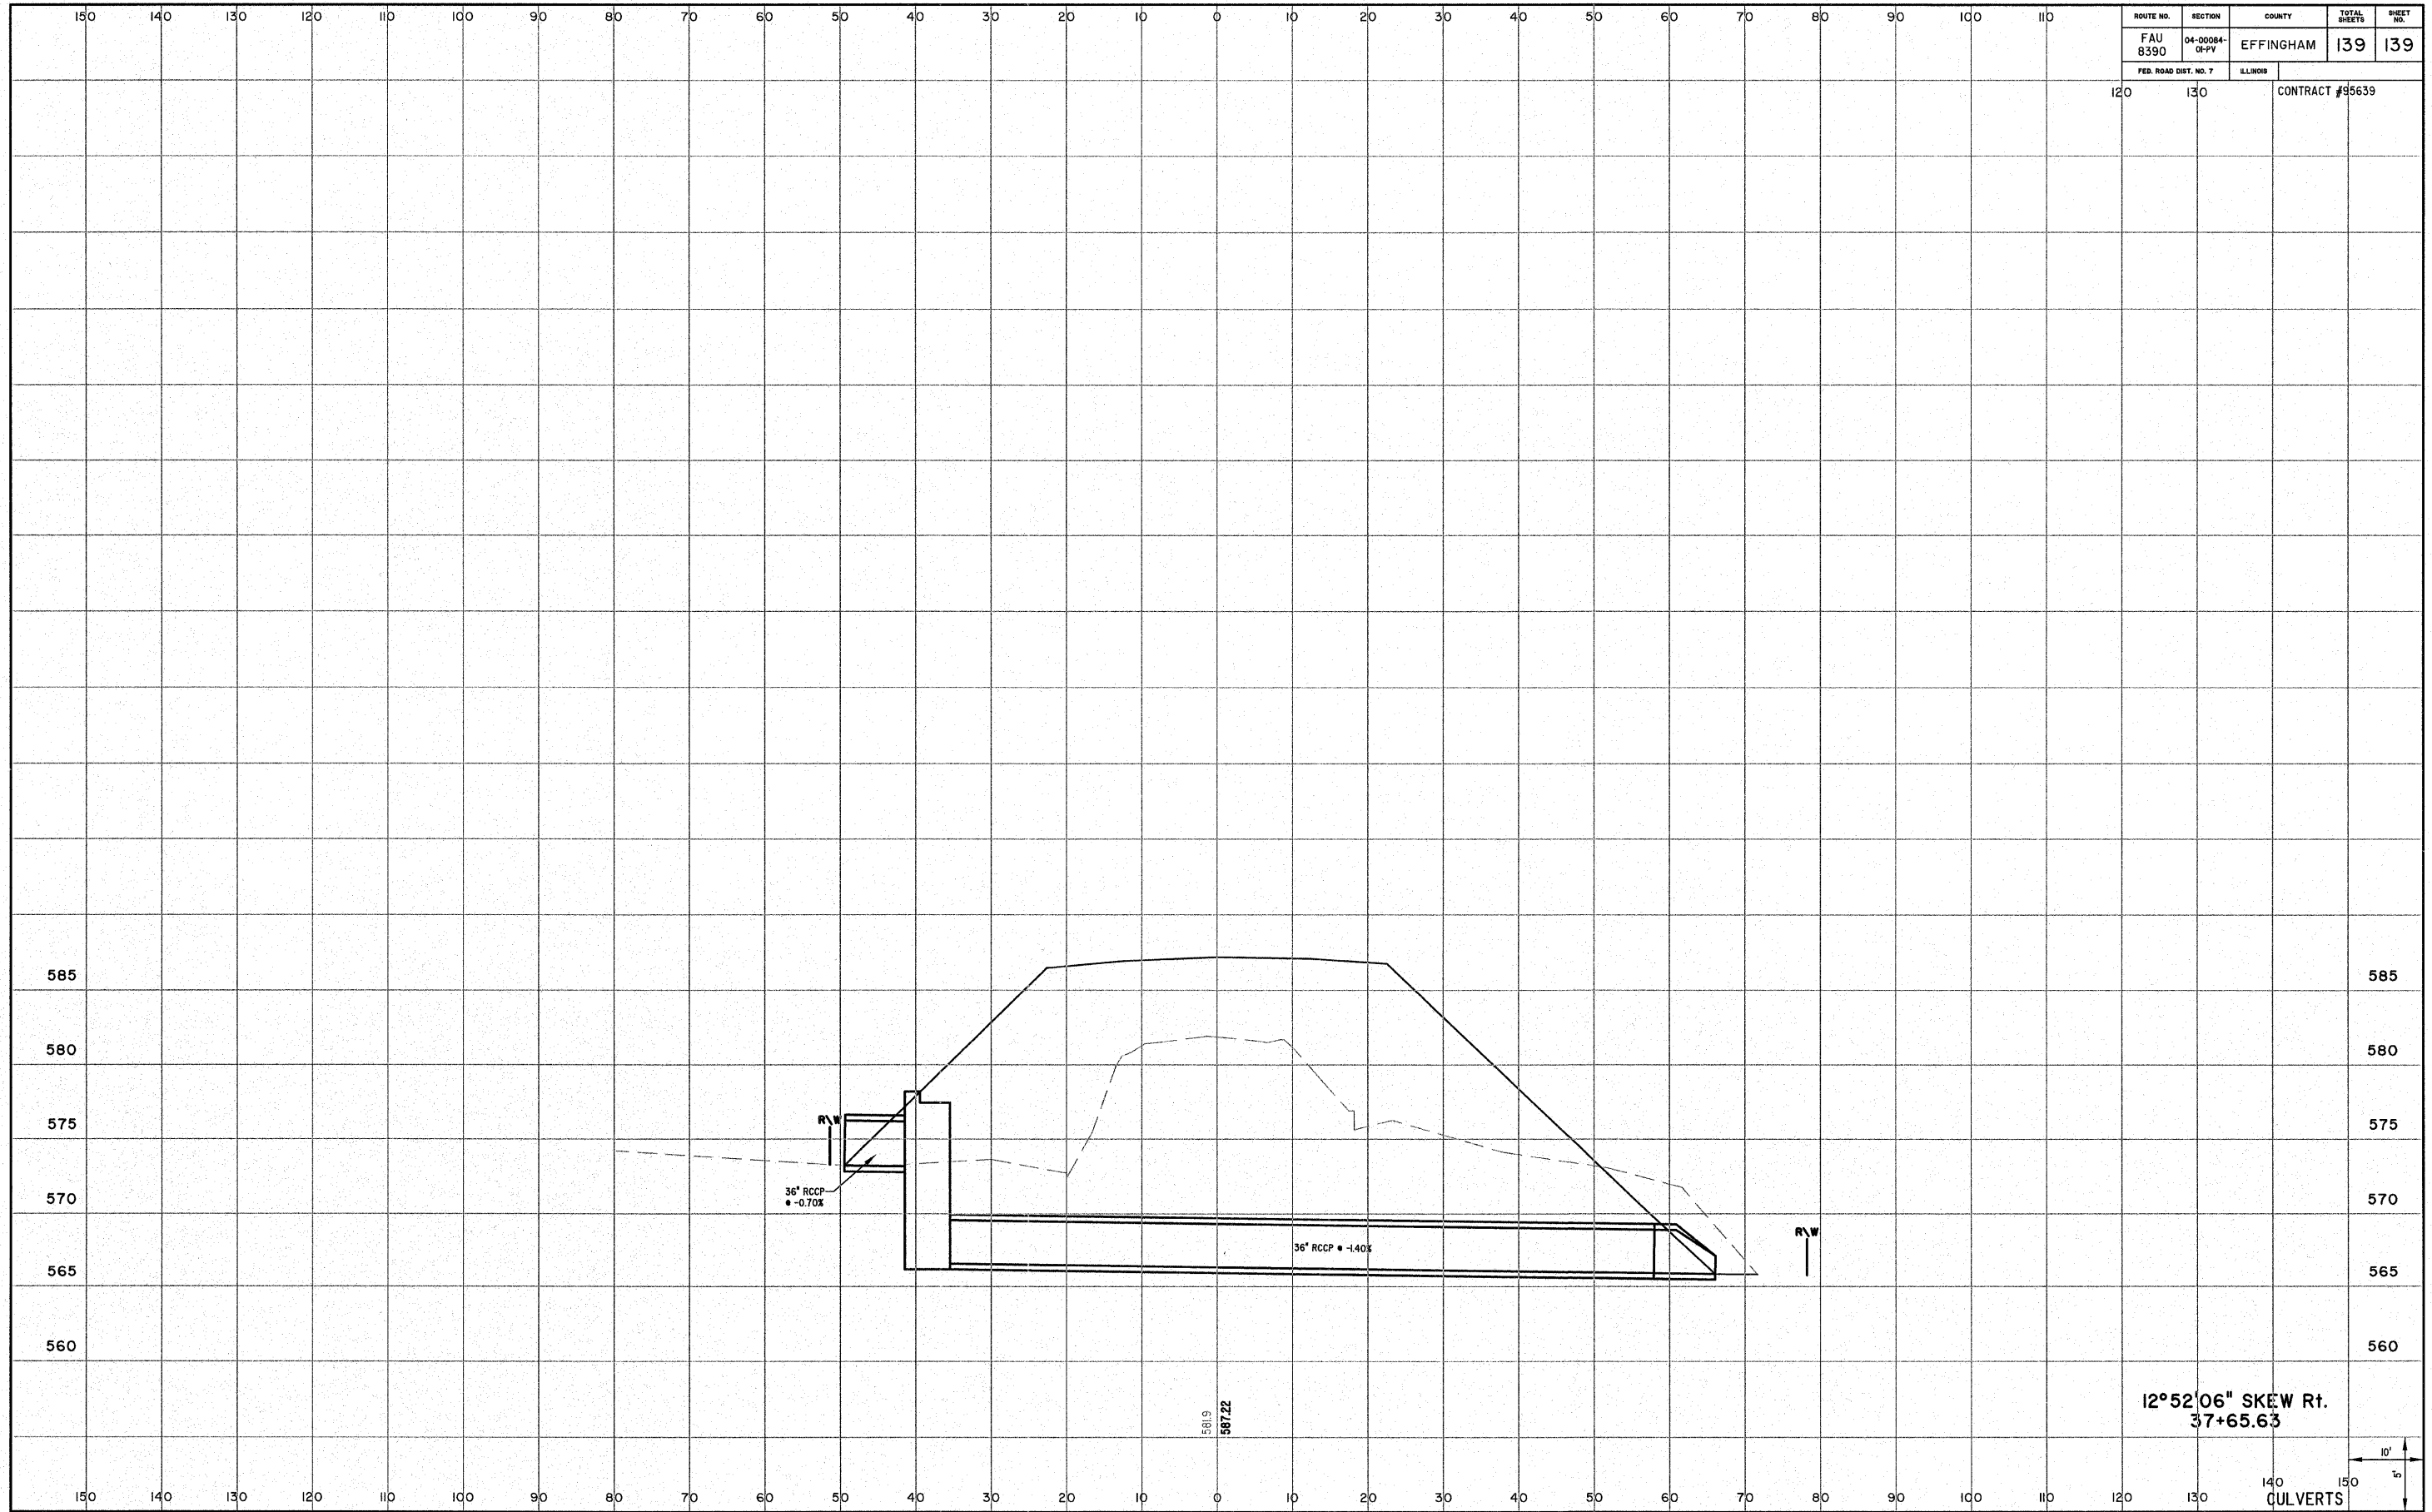

12°52'06" SKEW Rt.  
37+65.63



5819  
58722

140  
CULVERTS