



SECTION	COUNTY	TOTAL SHEETS	SHEET NO.
10-00091-00-BT	EFFINGHAM	9	3
CONTRACT NO. 95646		PROJECT	

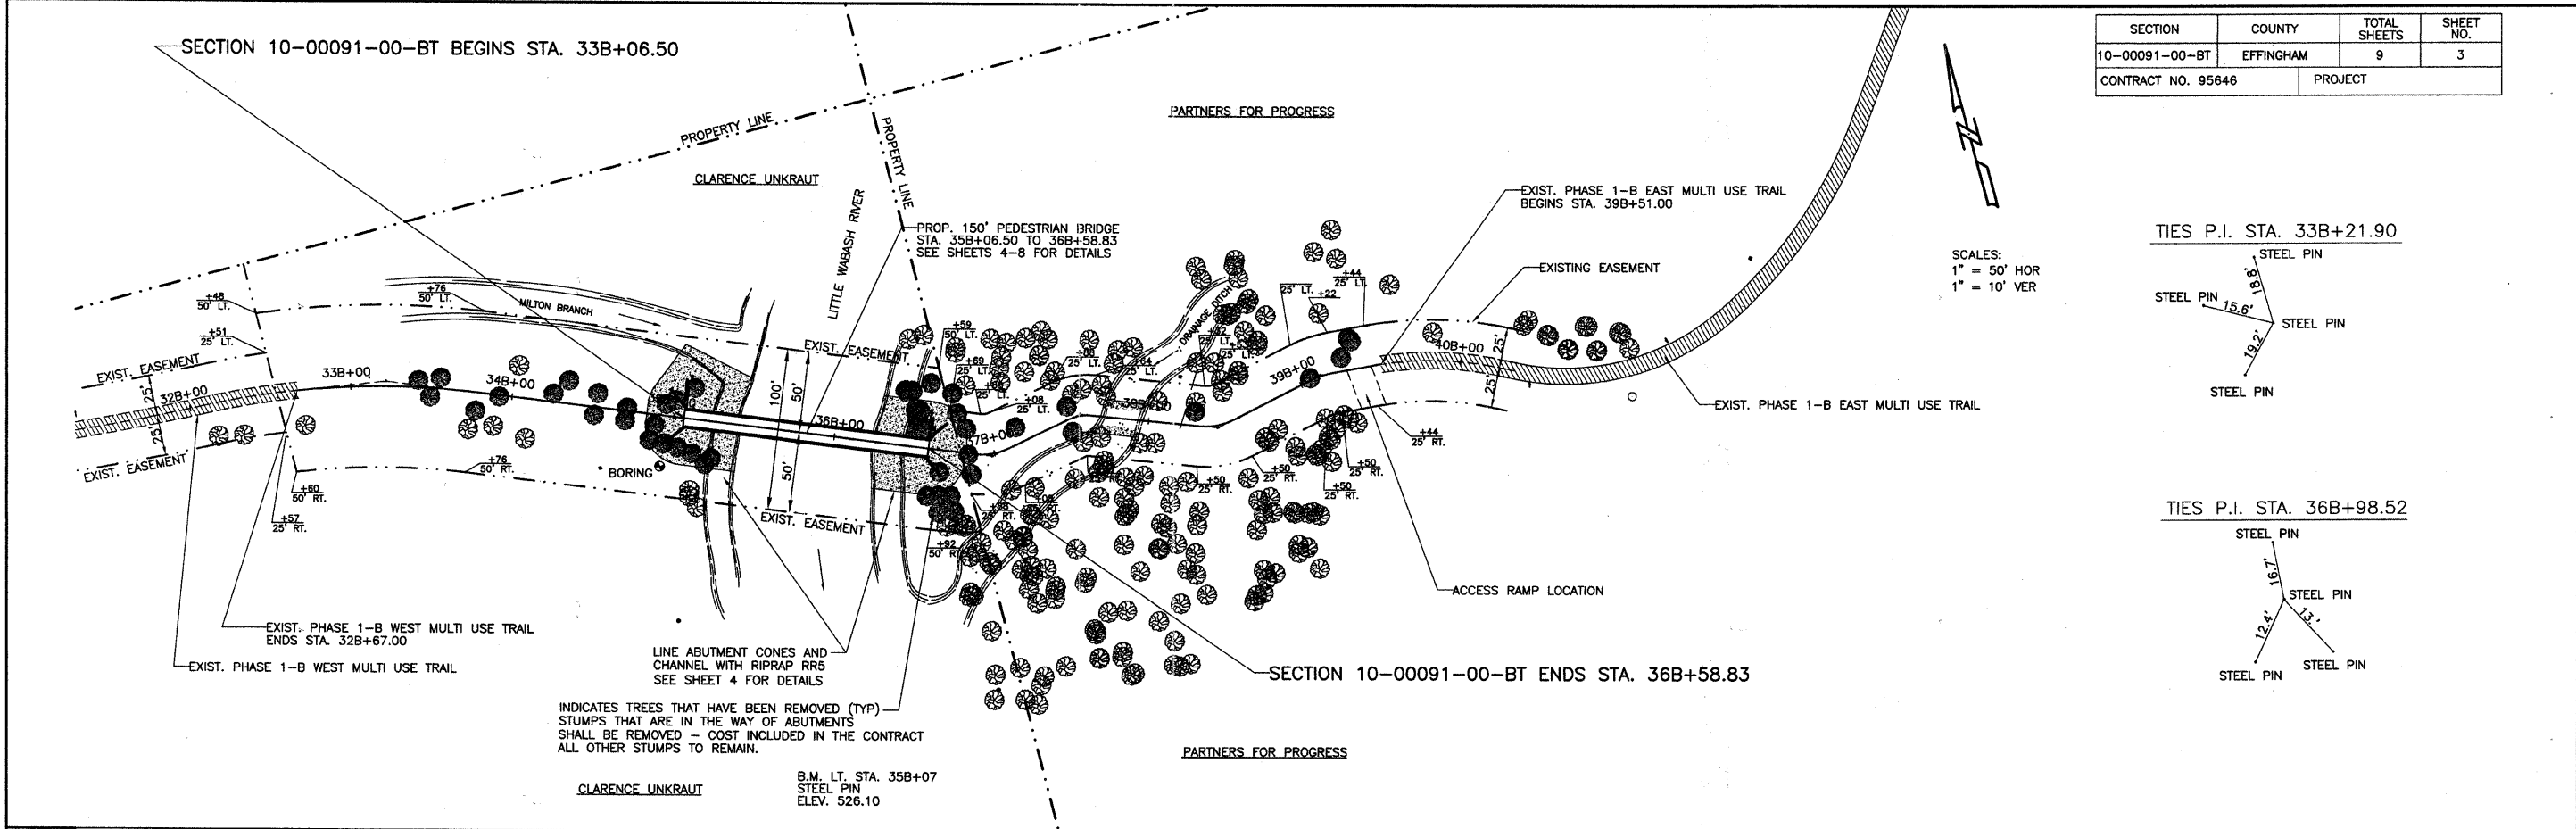


SCALES:  
1" = 50' HOR  
1" = 10' VER

TIES P.I. STA. 33B+21.90

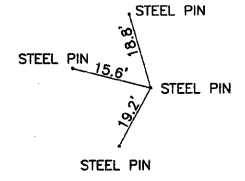


TIES P.I. STA. 36B+98.52

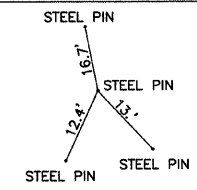

INDICATES TREES THAT HAVE BEEN REMOVED (TYP)  
STUMPS THAT ARE IN THE WAY OF ABUTMENTS  
SHALL BE REMOVED - COST INCLUDED IN THE CONTRACT  
ALL OTHER STUMPS TO REMAIN.

B.M. LT. STA. 35B+07  
STEEL PIN  
ELEV. 526.10

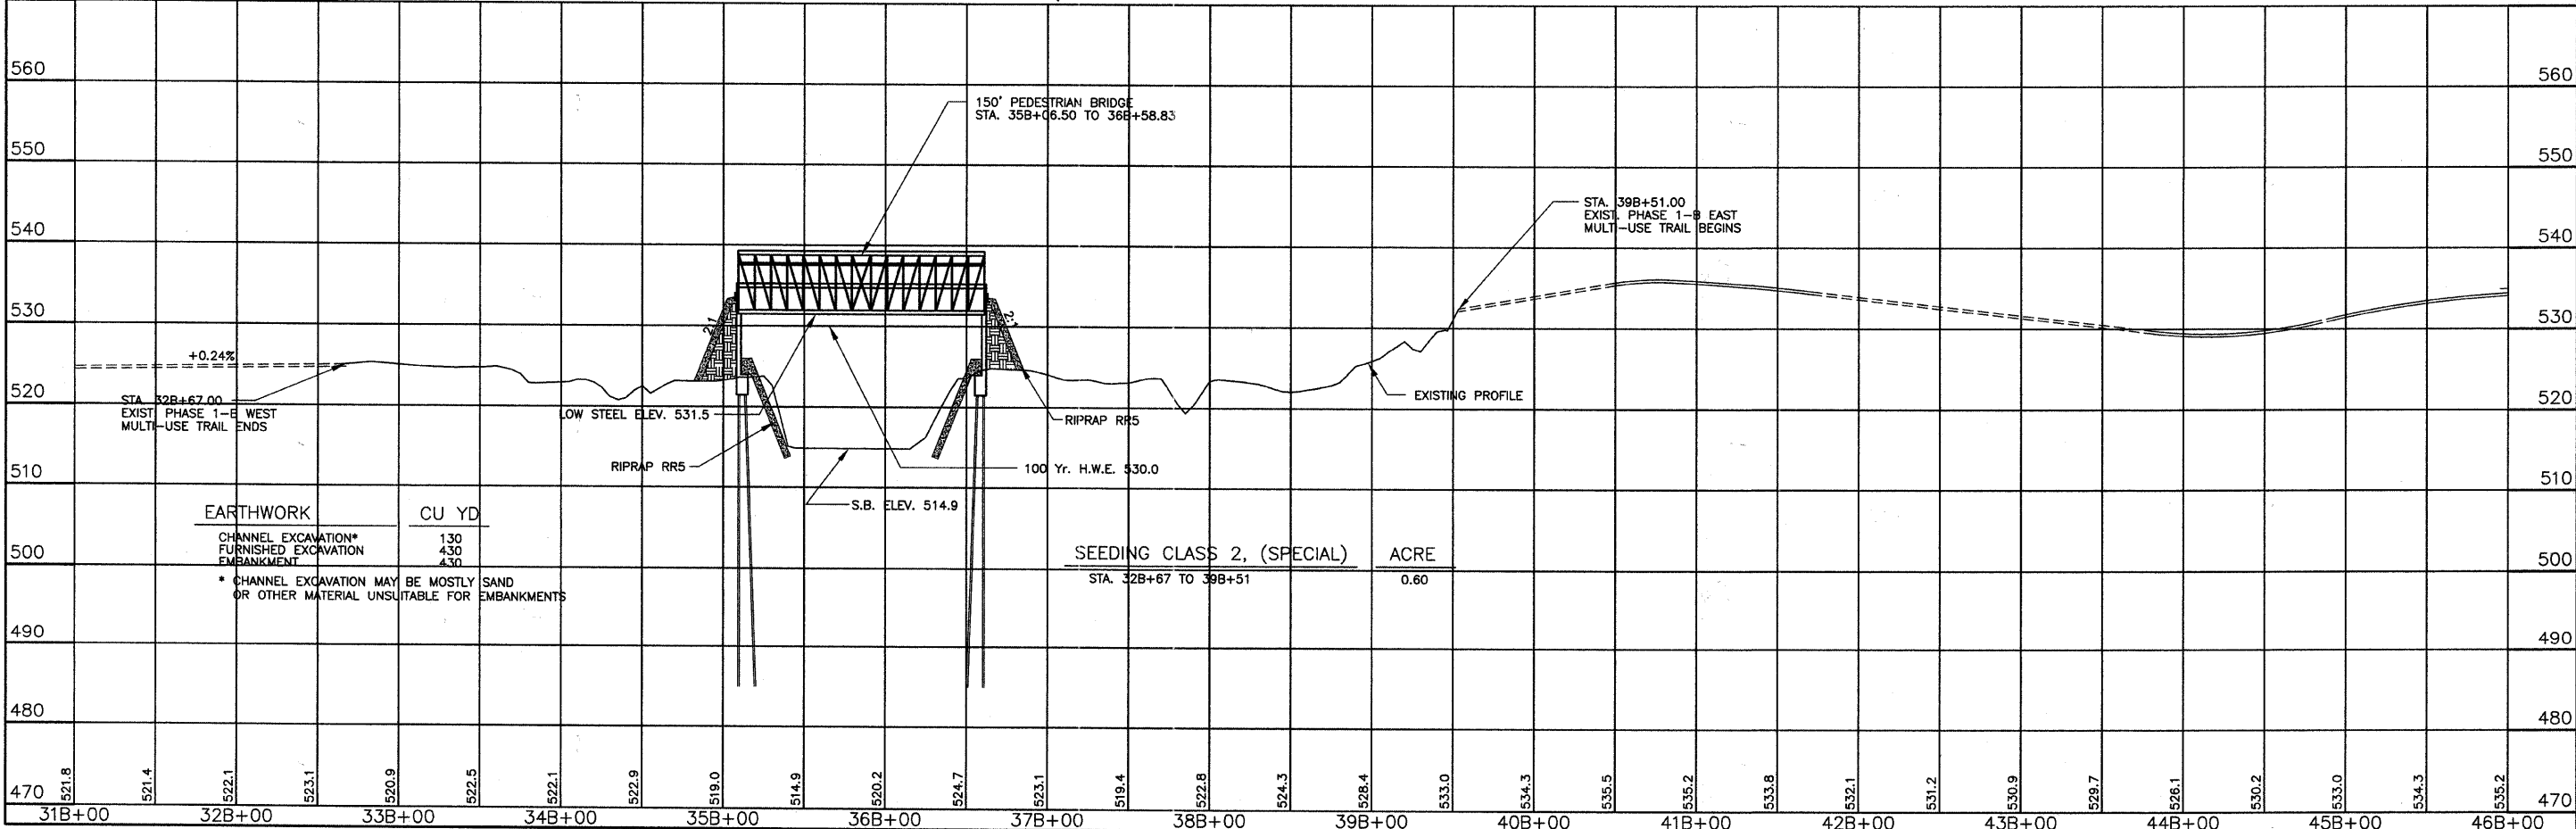

EARTHWORK CU YD

CHANNEL EXCAVATION*	130
FURNISHED EXCAVATION	430
EMBANKMENT	430

\* CHANNEL EXCAVATION MAY BE MOSTLY SAND OR OTHER MATERIAL UNSUITABLE FOR EMBANKMENTS

SEEDING CLASS 2, (SPECIAL) ACRE  
STA. 32B+67 TO 39B+51 0.60