



**PLAN VIEW**  
SHOWING DIMENSIONS

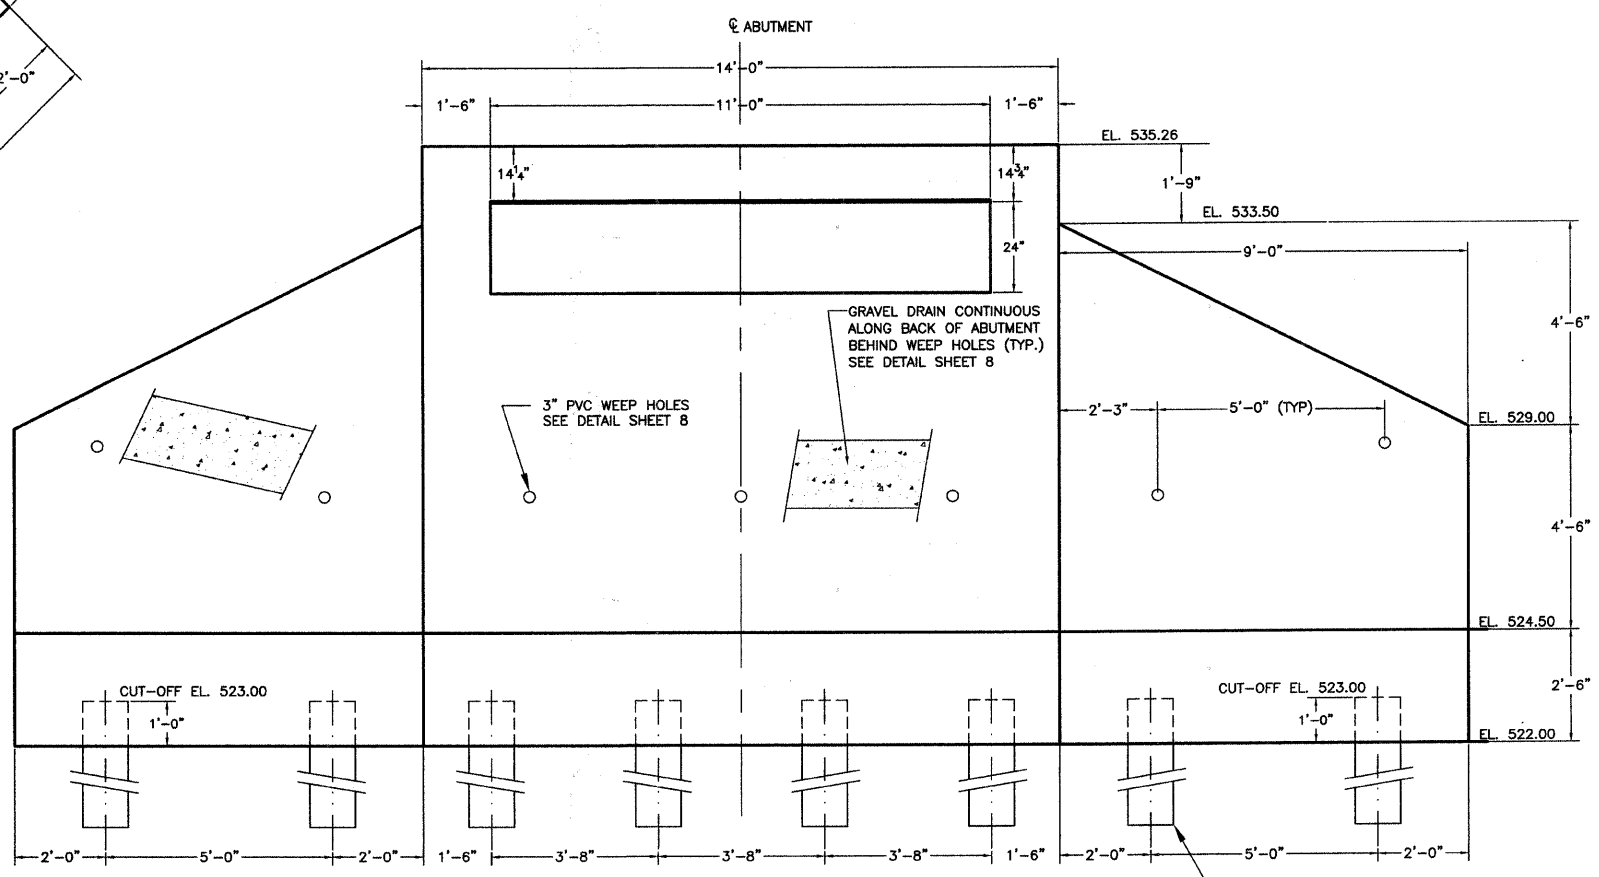

**BACK ELEVATION VIEW**  
SHOWING DIMENSIONS

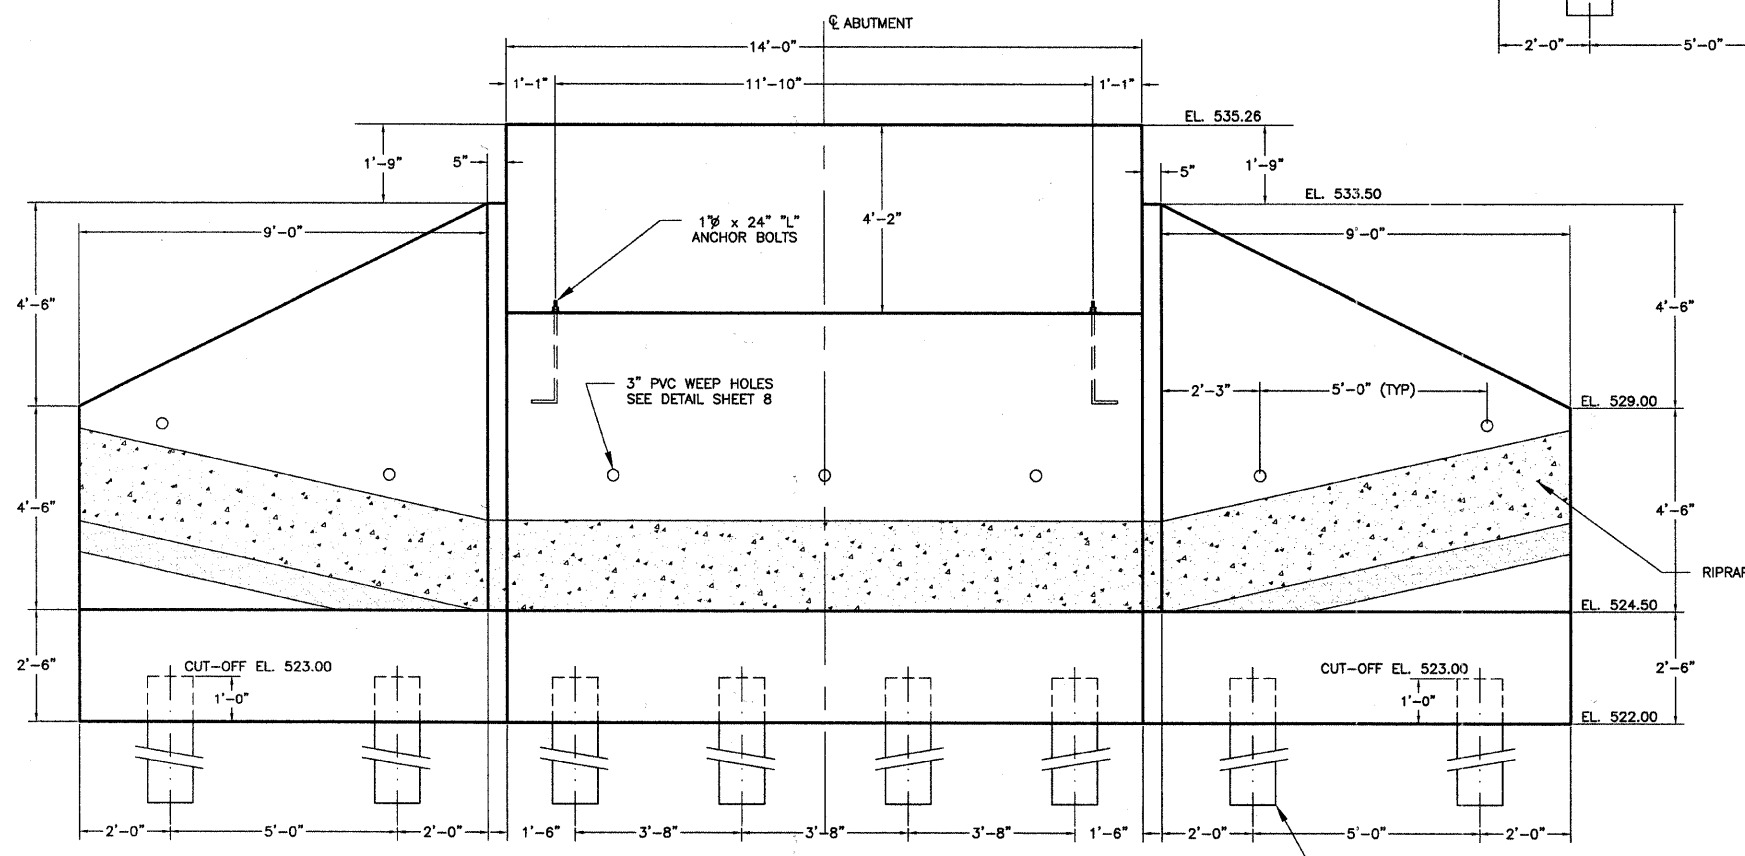

**FRONT ELEVATION VIEW**  
SHOWING DIMENSIONS

NOTES:  
1. Wingwalls are rotated 45° in elevations for clarity.

**CHARLESTON ENGINEERING, INC.**  
CONSULTING ENGINEERS  
105 NORTH KITCHELL  
P.O. BOX 397  
OLNEY, ILLINOIS 62450  
(618) 392-0736  
ILLINOIS DEPARTMENT OF PROFESSIONAL REGULATION REGISTRATION #184.003513

**ABUTMENT AND WINGWALL  
PLAN - DIMENSIONS**

**PEDESTRIAN BRIDGE  
OVER LITTLE WABASH RIVER**

**SEC. 10-00091-00-BT  
EFFINGHAM COUNTY  
STATION 35B+82.66**