


DATE	
BY	
FINISHED SURVEY	
PLOTTED	
NOTE BOOK	
NO.	
AREAS CHECKED	


DATE	
BY	
ORIGINAL SURVEY	
PLOTTED	
NOTE BOOK	
NO.	
AREAS CHECKED	

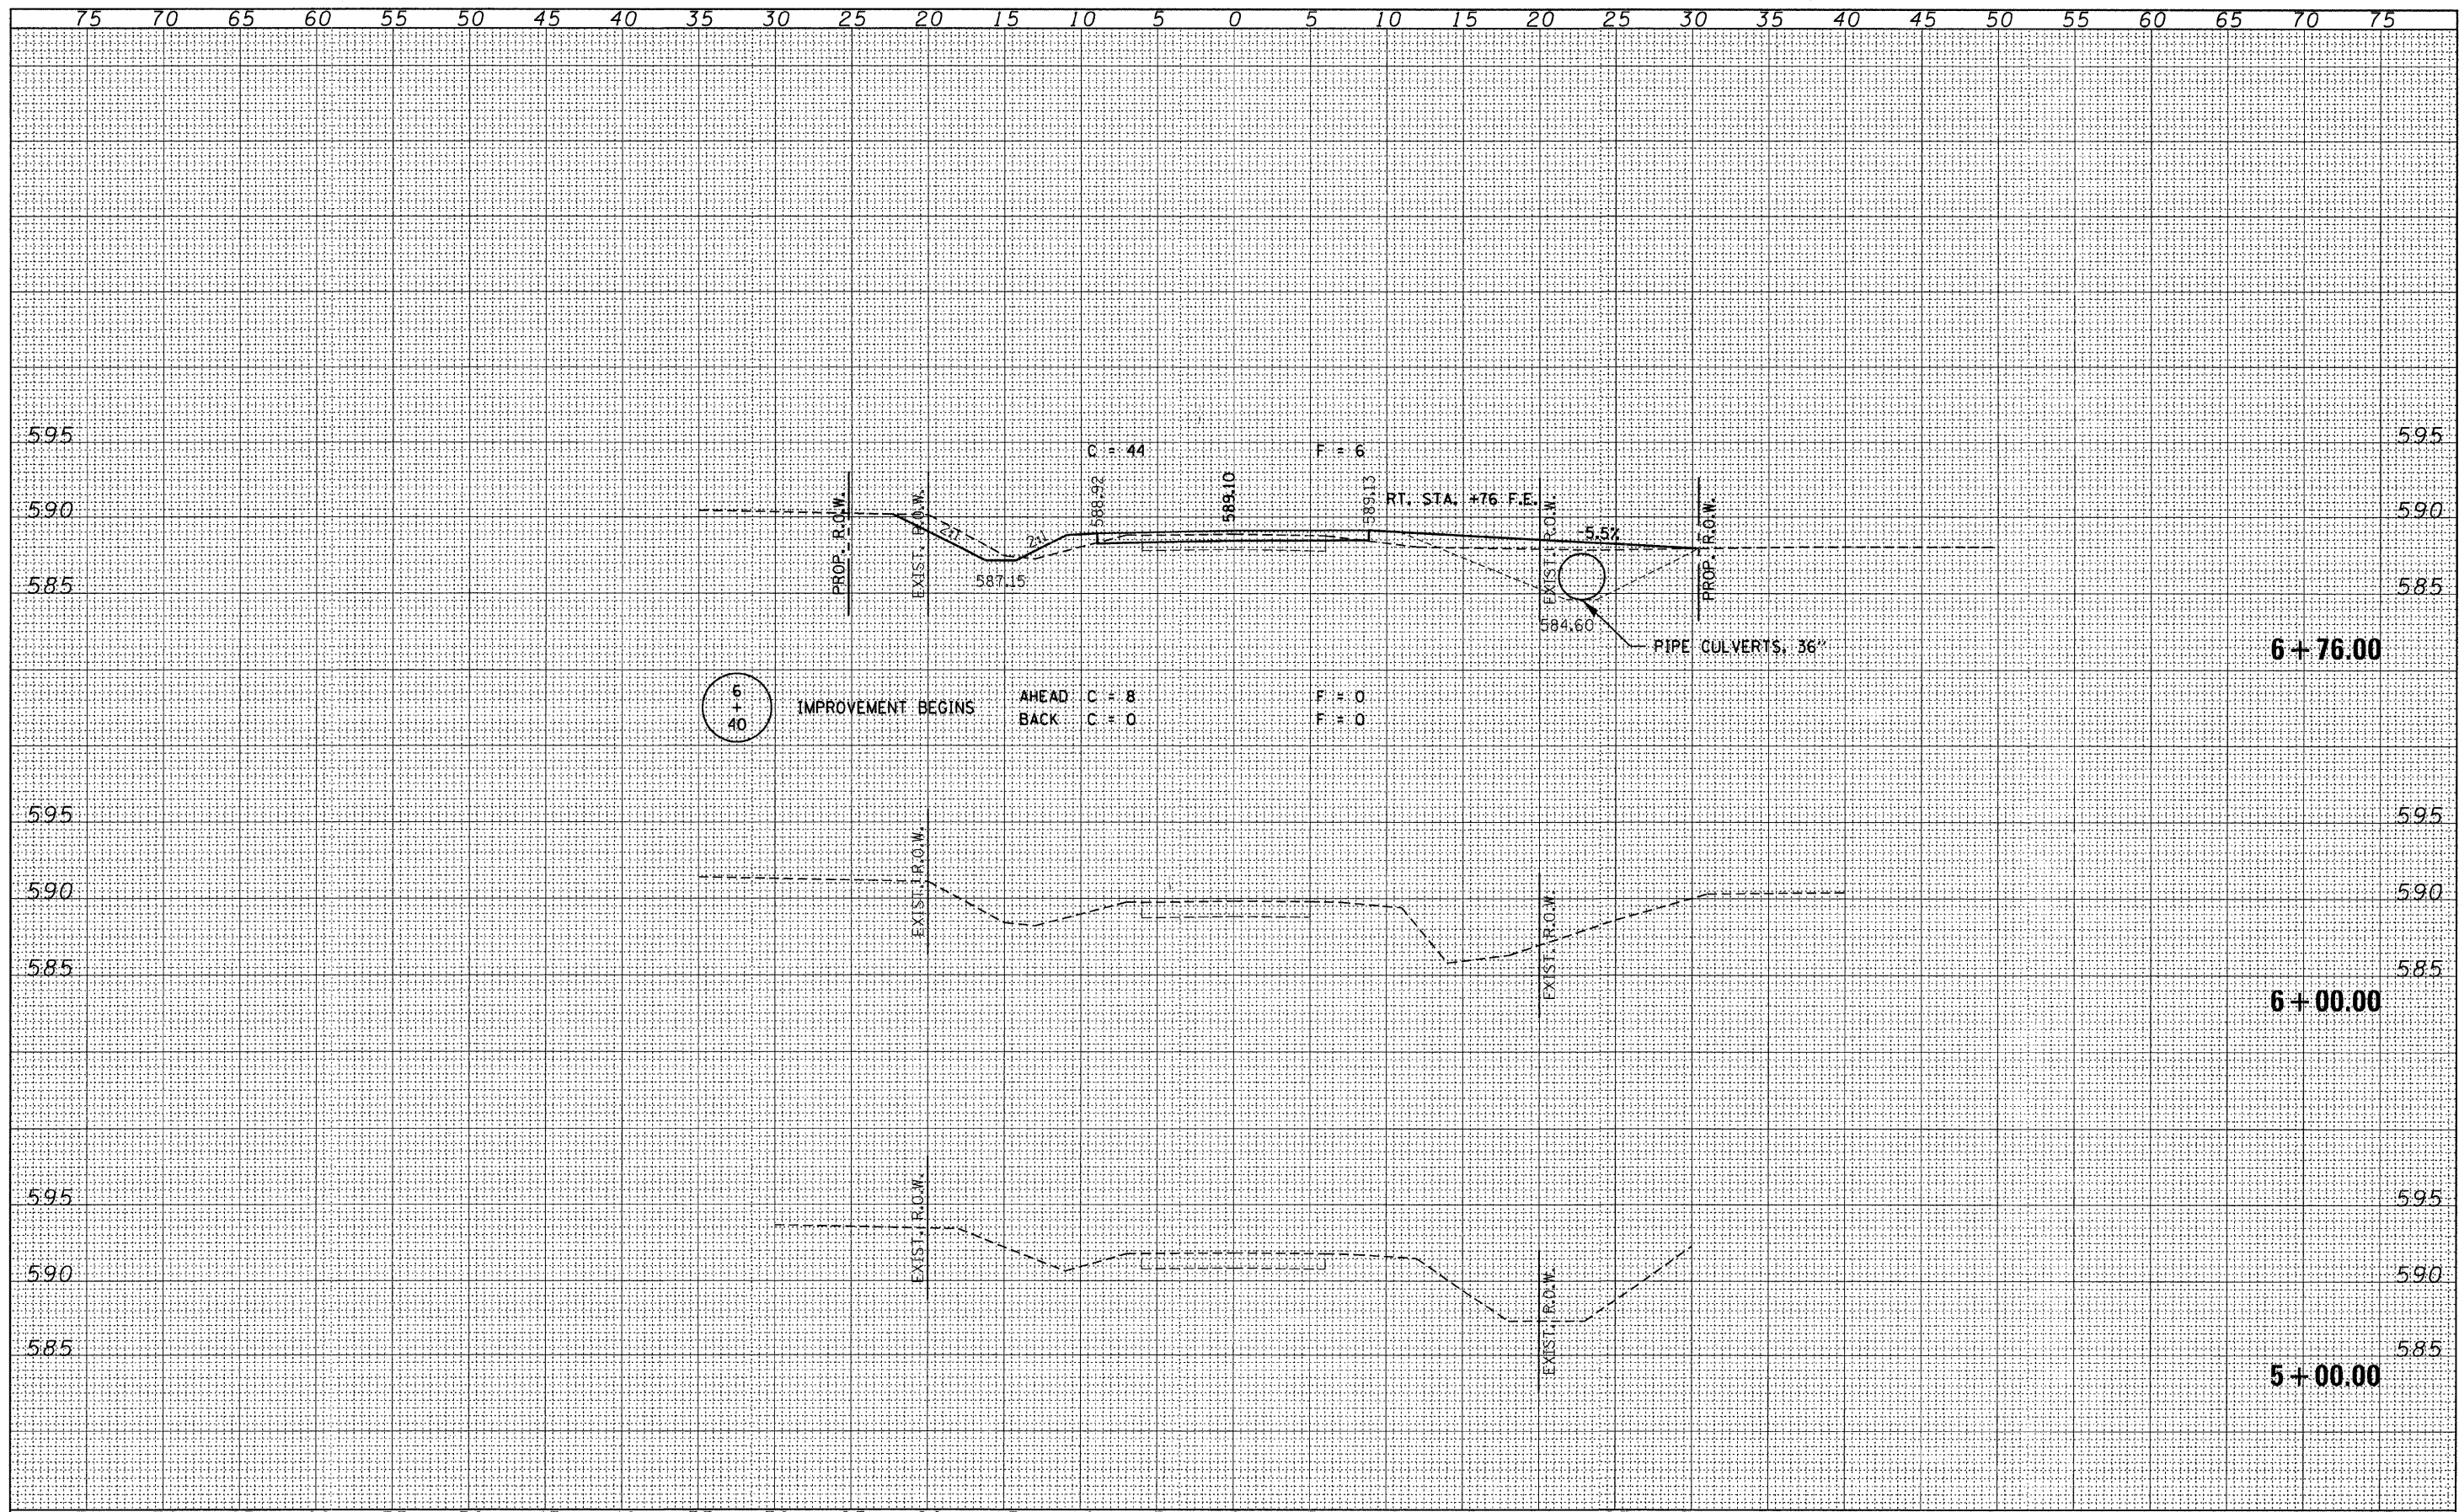

FILE NAME = 070475-ght-exs.dgn  
 USER NAME =  
 PLOT SCALE =  
 PLOT DATE = 4/4/2011

DESIGNED - J.W.F.	REVISED -
DRAWN - D.T.M.	REVISED -
CHECKED - S.W.M.	REVISED -
DATE - 02/18/10	REVISED -

STATE OF ILLINOIS  
 SHELBY COUNTY HIGHWAY DEPARTMENT

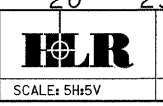

CROSS SECTIONS  
 CORLEY RIDGE ROAD  
 SCALE: 5H:5V  
 SHEET NO. OF SHEETS STA. 5+00.00 TO STA. 6+76.00

T.R.	SECTION	COUNTY	TOTAL SHEETS	SHEET NO.
373	07-04121-00-BR	SHELBY	18	6
CONTRACT NO. 95656				
FED. ROAD DIST. NO. ILLINOIS FED. AID PROJECT BROS-173(174)				