


DATE	
BY	
FINAL SURVEY	
SURVEY	
NOTE BOOK	
TEMPLATE	
AREAS	
CHECKED	
NO.	

DATE	
BY	
ORIGINAL SURVEY	
SURVEY	
NOTE BOOK	
TEMPLATE	
AREAS	
CHECKED	
NO.	

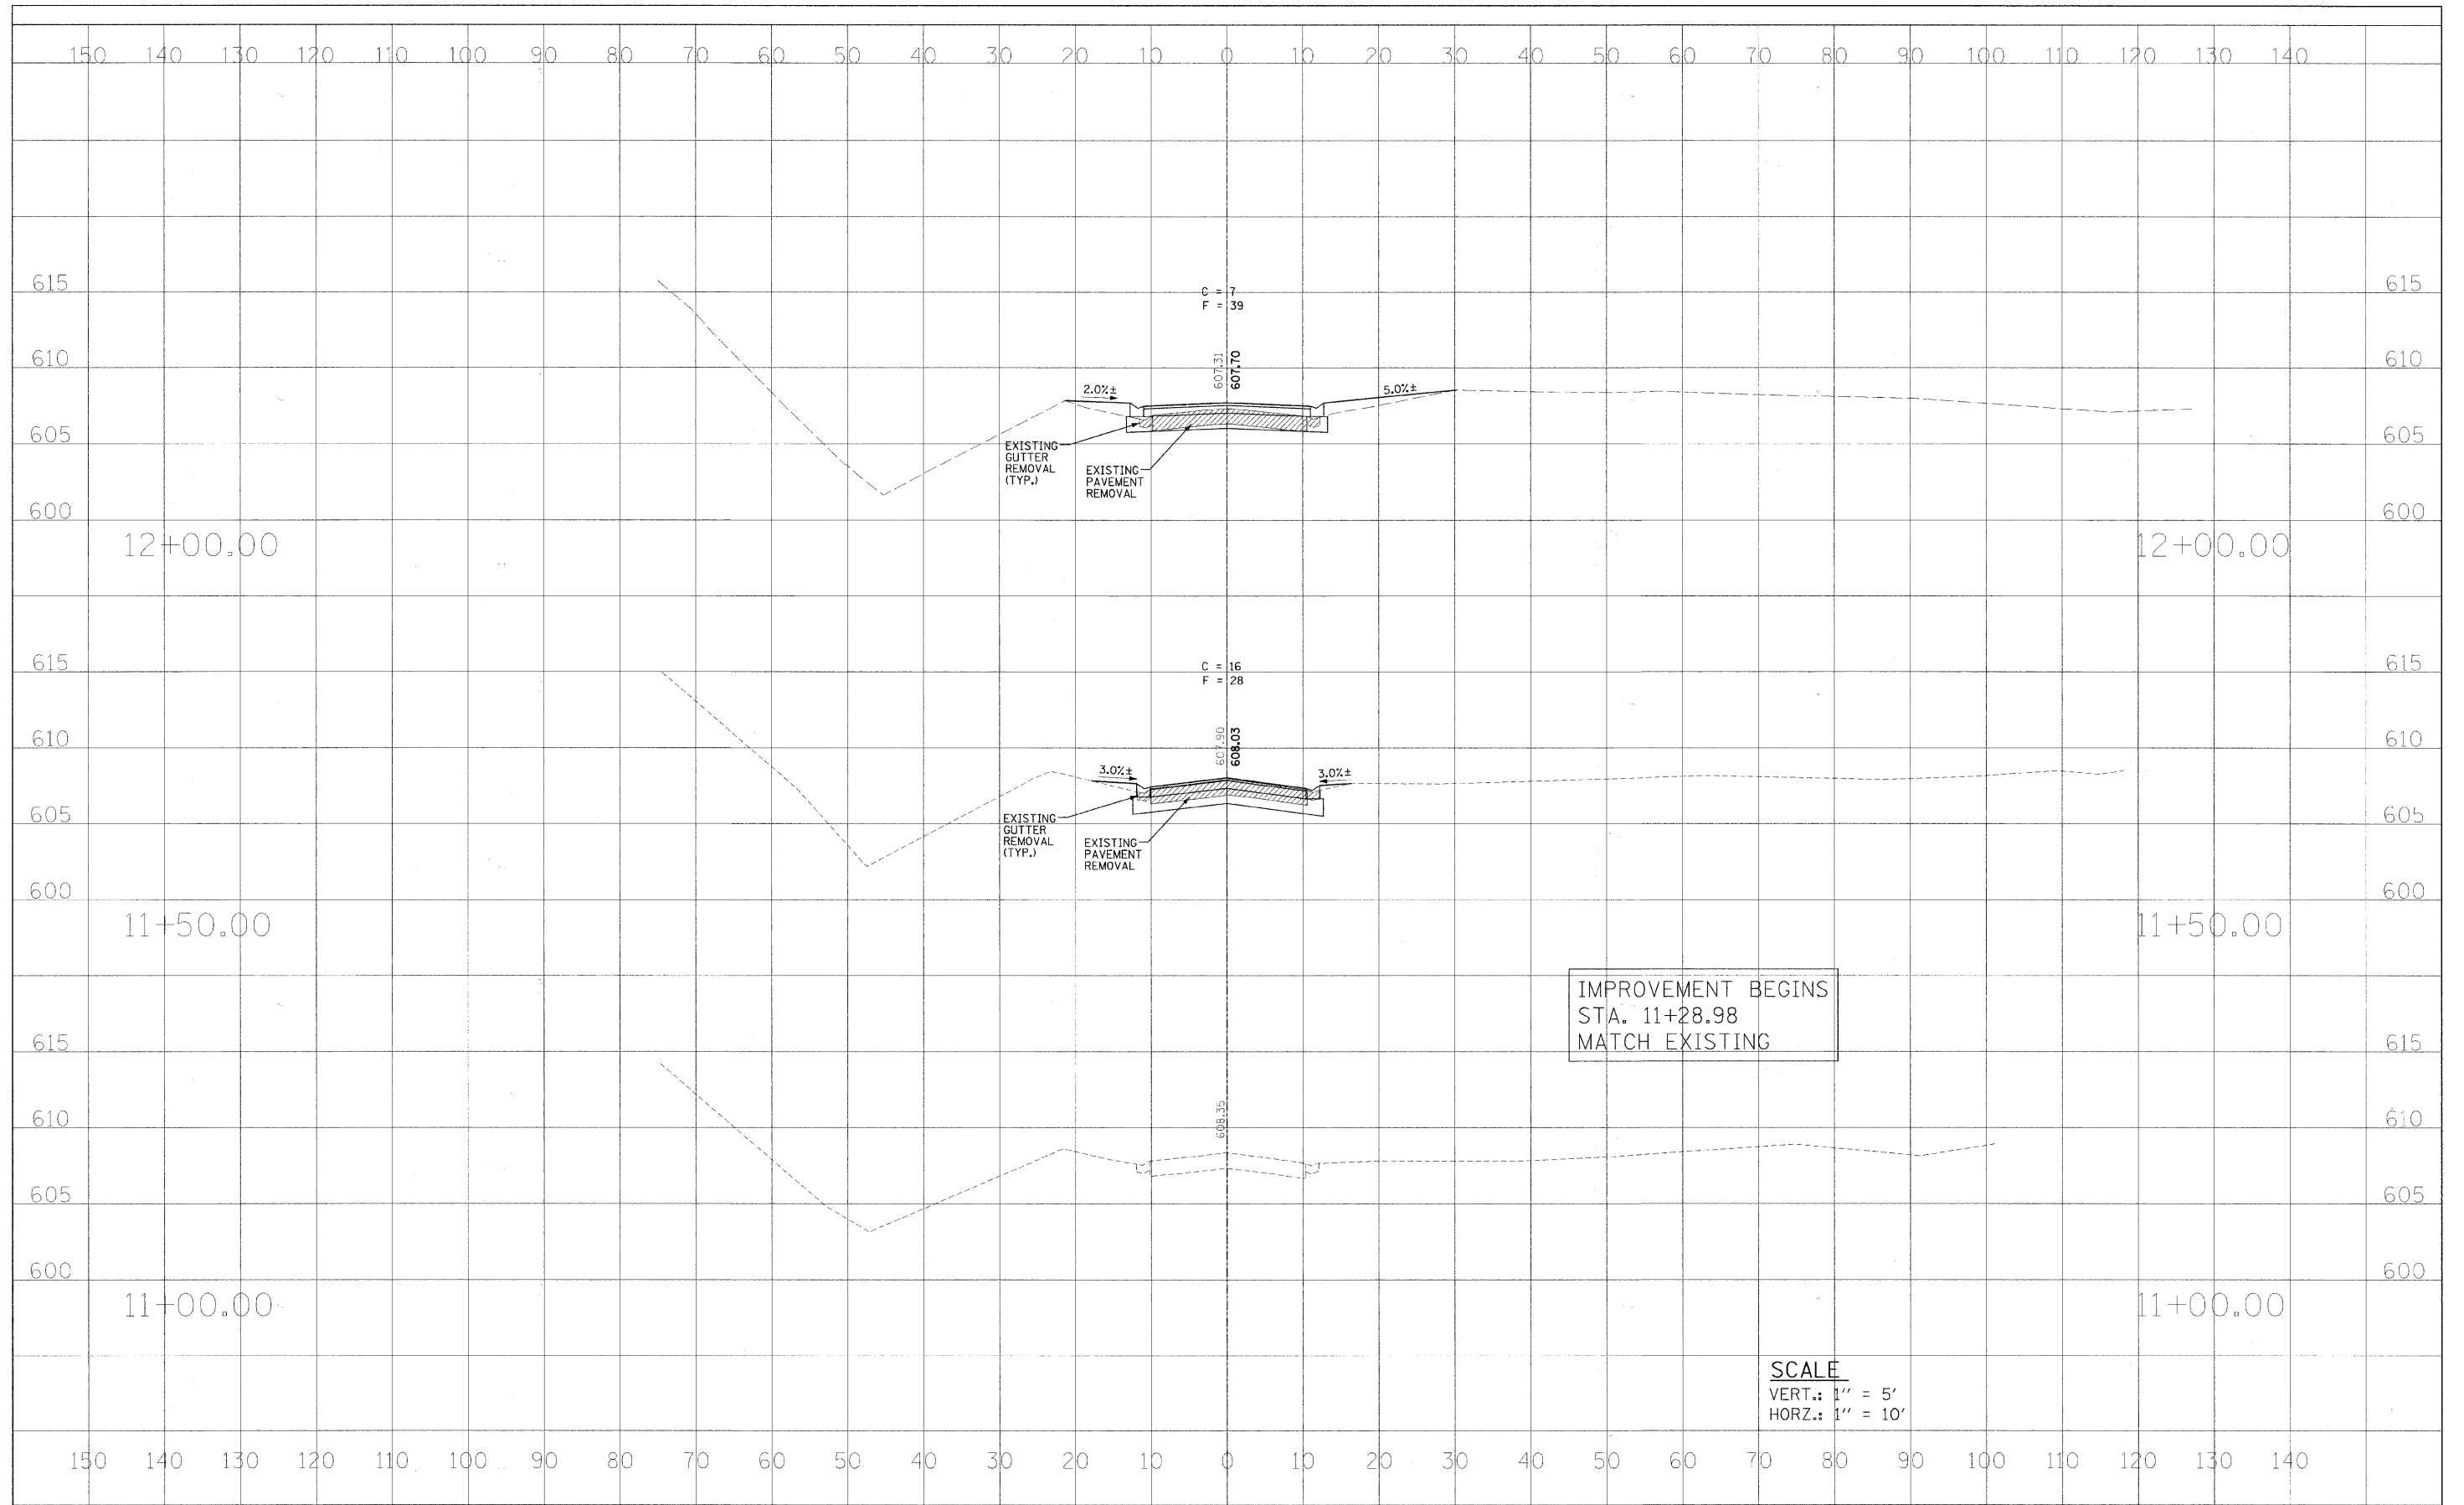

FILE NAME =	USER NAME = #USER#	DESIGNED - DCS	REVISED - ---	STATE OF ILLINOIS DEPARTMENT OF TRANSPORTATION	CROSS SECTIONS	RTE.	SECTION	COUNTY	TOTAL SHEETS	SHEET NO.	
#FILEL#	PLOT SCALE = #SCALE#	DRAWN - BKN	REVISED - ---			T.R. 939	10-P4000-00-BR	MACON	21	4	
	PLOT DATE = #DATE#	CHECKED - KWB	REVISED - ---			CONTRACT NO. 95660					
		DATE - -----	REVISED - ---			SCALE: AS SHOWN	SHEET NO. 1 OF 5 SHEETS	STA. 11+00.00 TO STA. 12+00.00	FED. ROAD DIST. NO.	ILLINOIS FED. AID PROJECT:	