


F.A.U. ROUTE	SECTION	COUNTY	TOTAL SHEETS	SHEET NUMBER
9148	06-00059-00-PV 08-00059-01-PV	ST. CLAIR	61	27
STA. 978+71.62		TO	STA. 1032+57.37	
FEDERAL AID PROJECT		CONTRACT 97447		

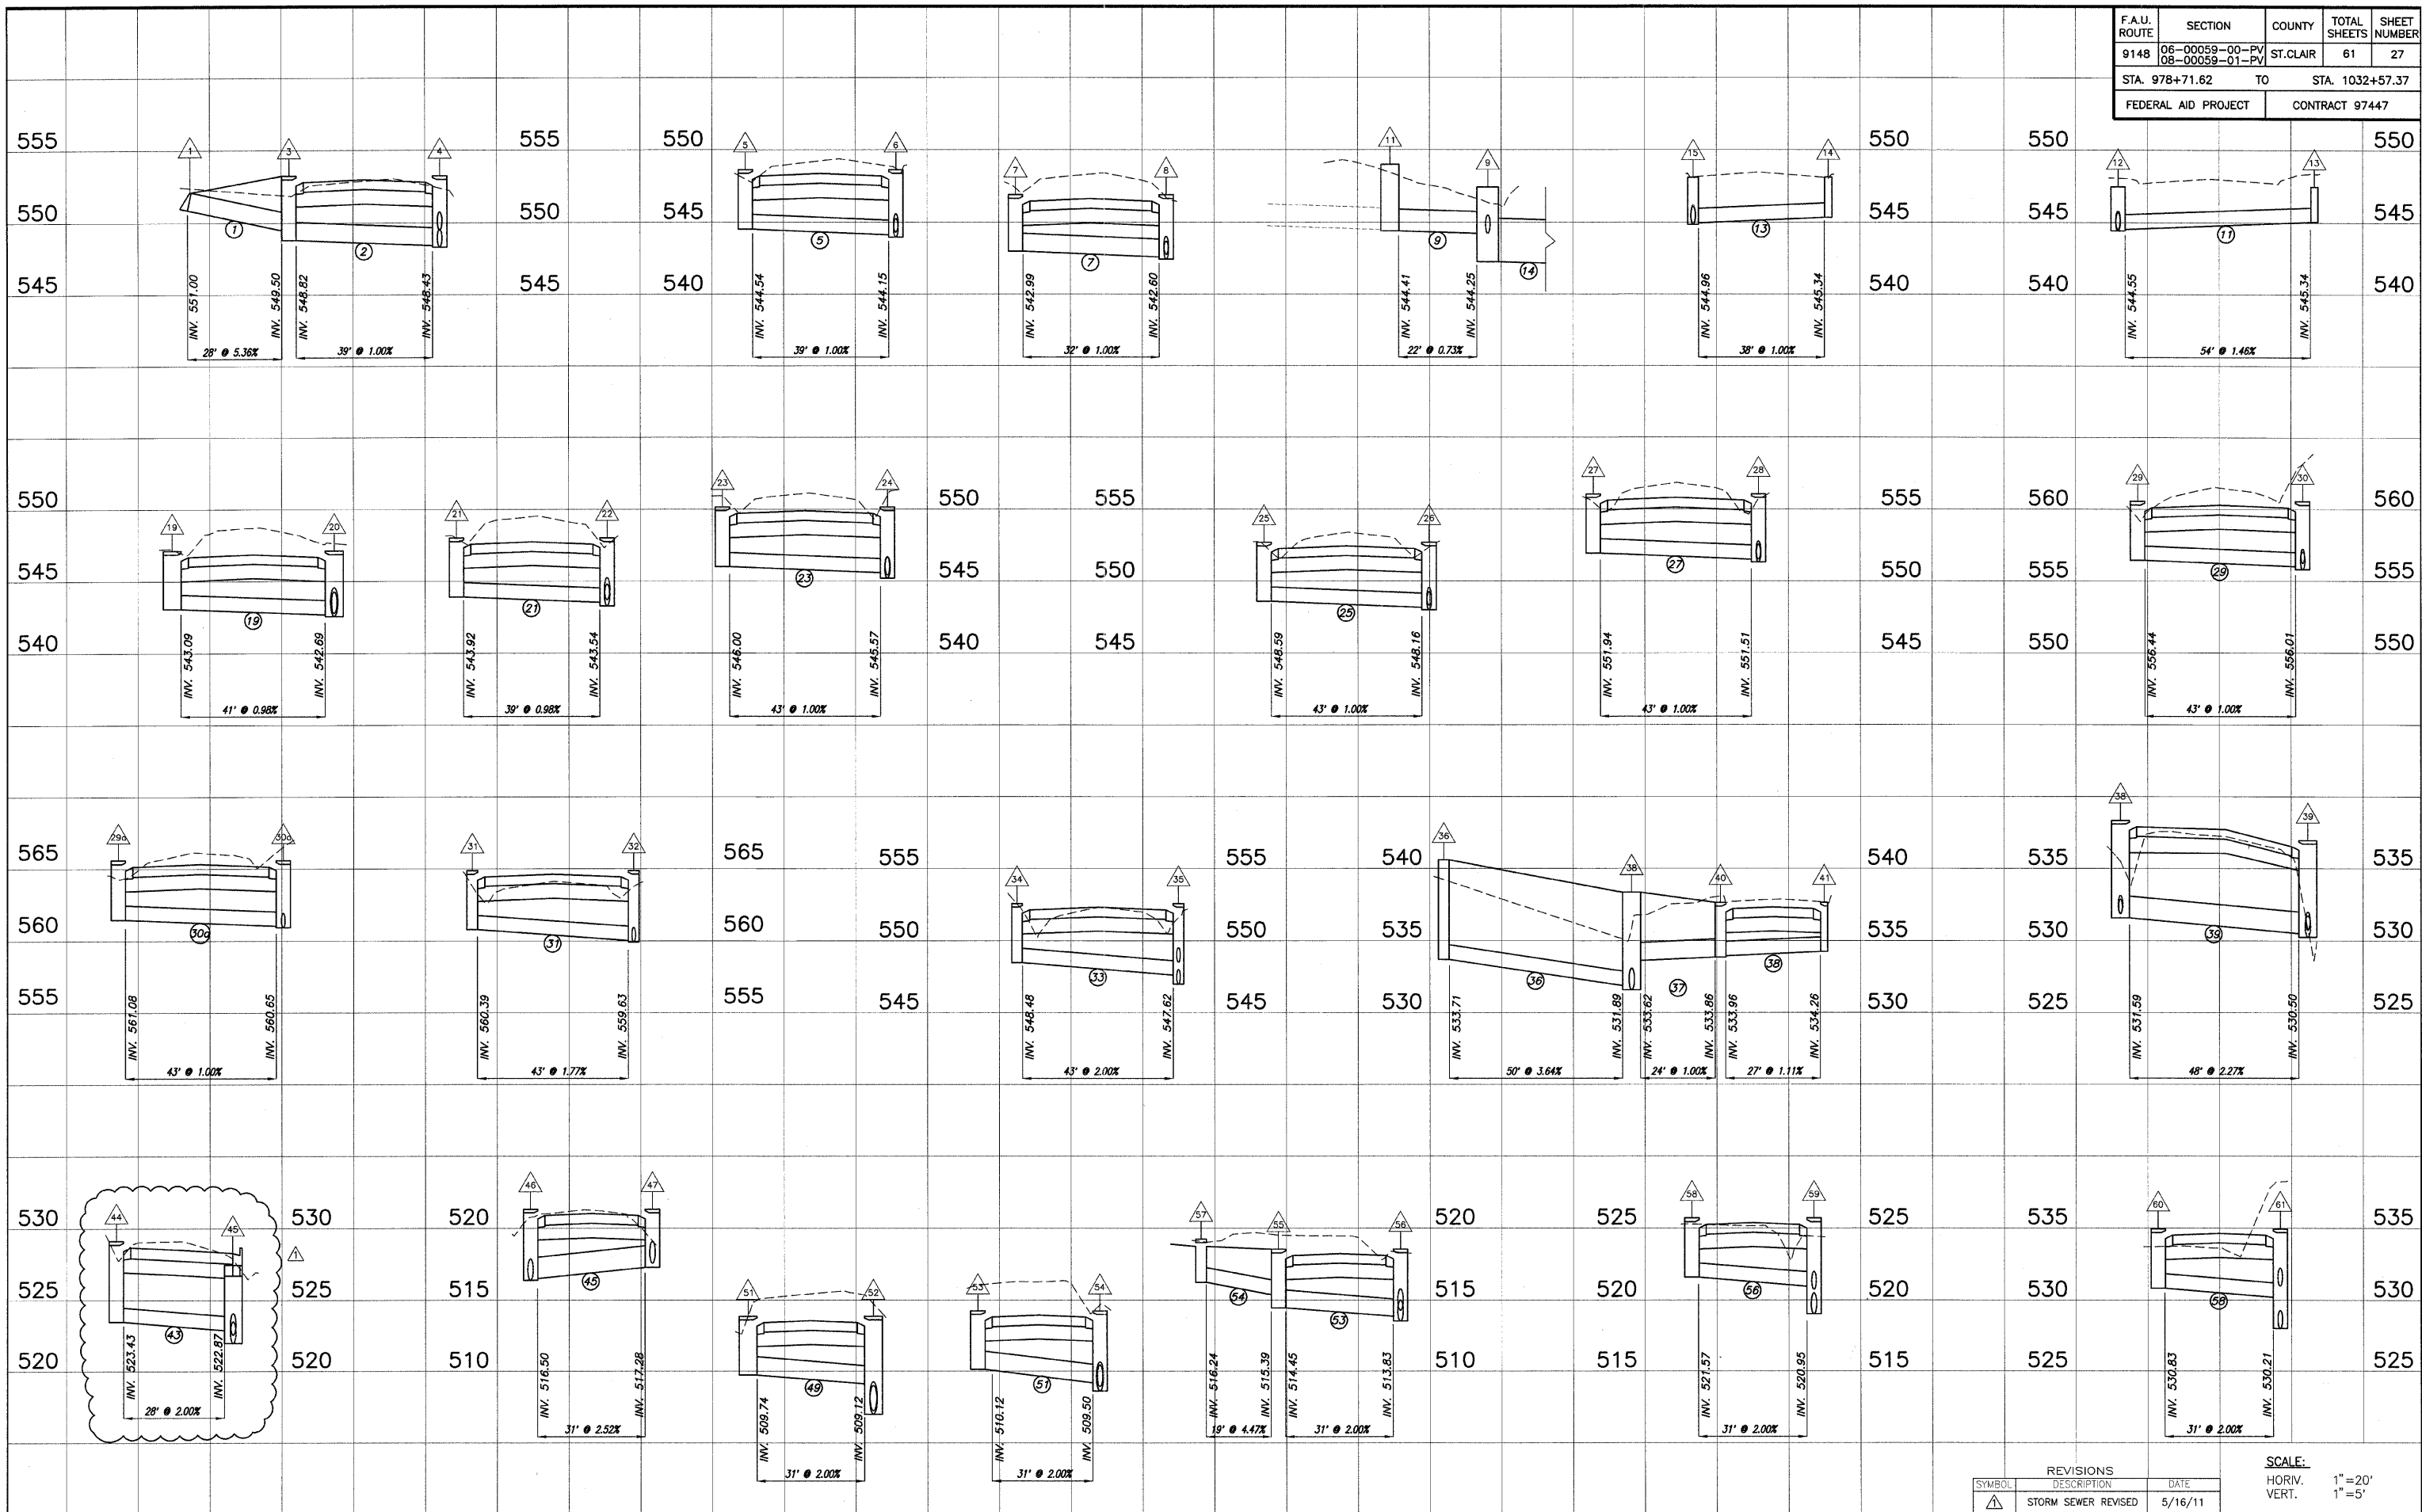

REVISIONS		
SYMBOL	DESCRIPTION	DATE
△	STORM SEWER REVISED	5/16/11

SCALE:  
 HORIV. 1" = 20'  
 VERT. 1" = 5'