


F.A.U. ROUTE	SECTION	COUNTY	TOTAL SHEETS	SHEET NUMBER
9148	06-00059-00-PV 08-00059-01-PV	ST. CLAIR	61	52
STA. 978+71.62		TO	STA. 1032+57.37	
FEDERAL AID PROJECT		CONTRACT 97447		

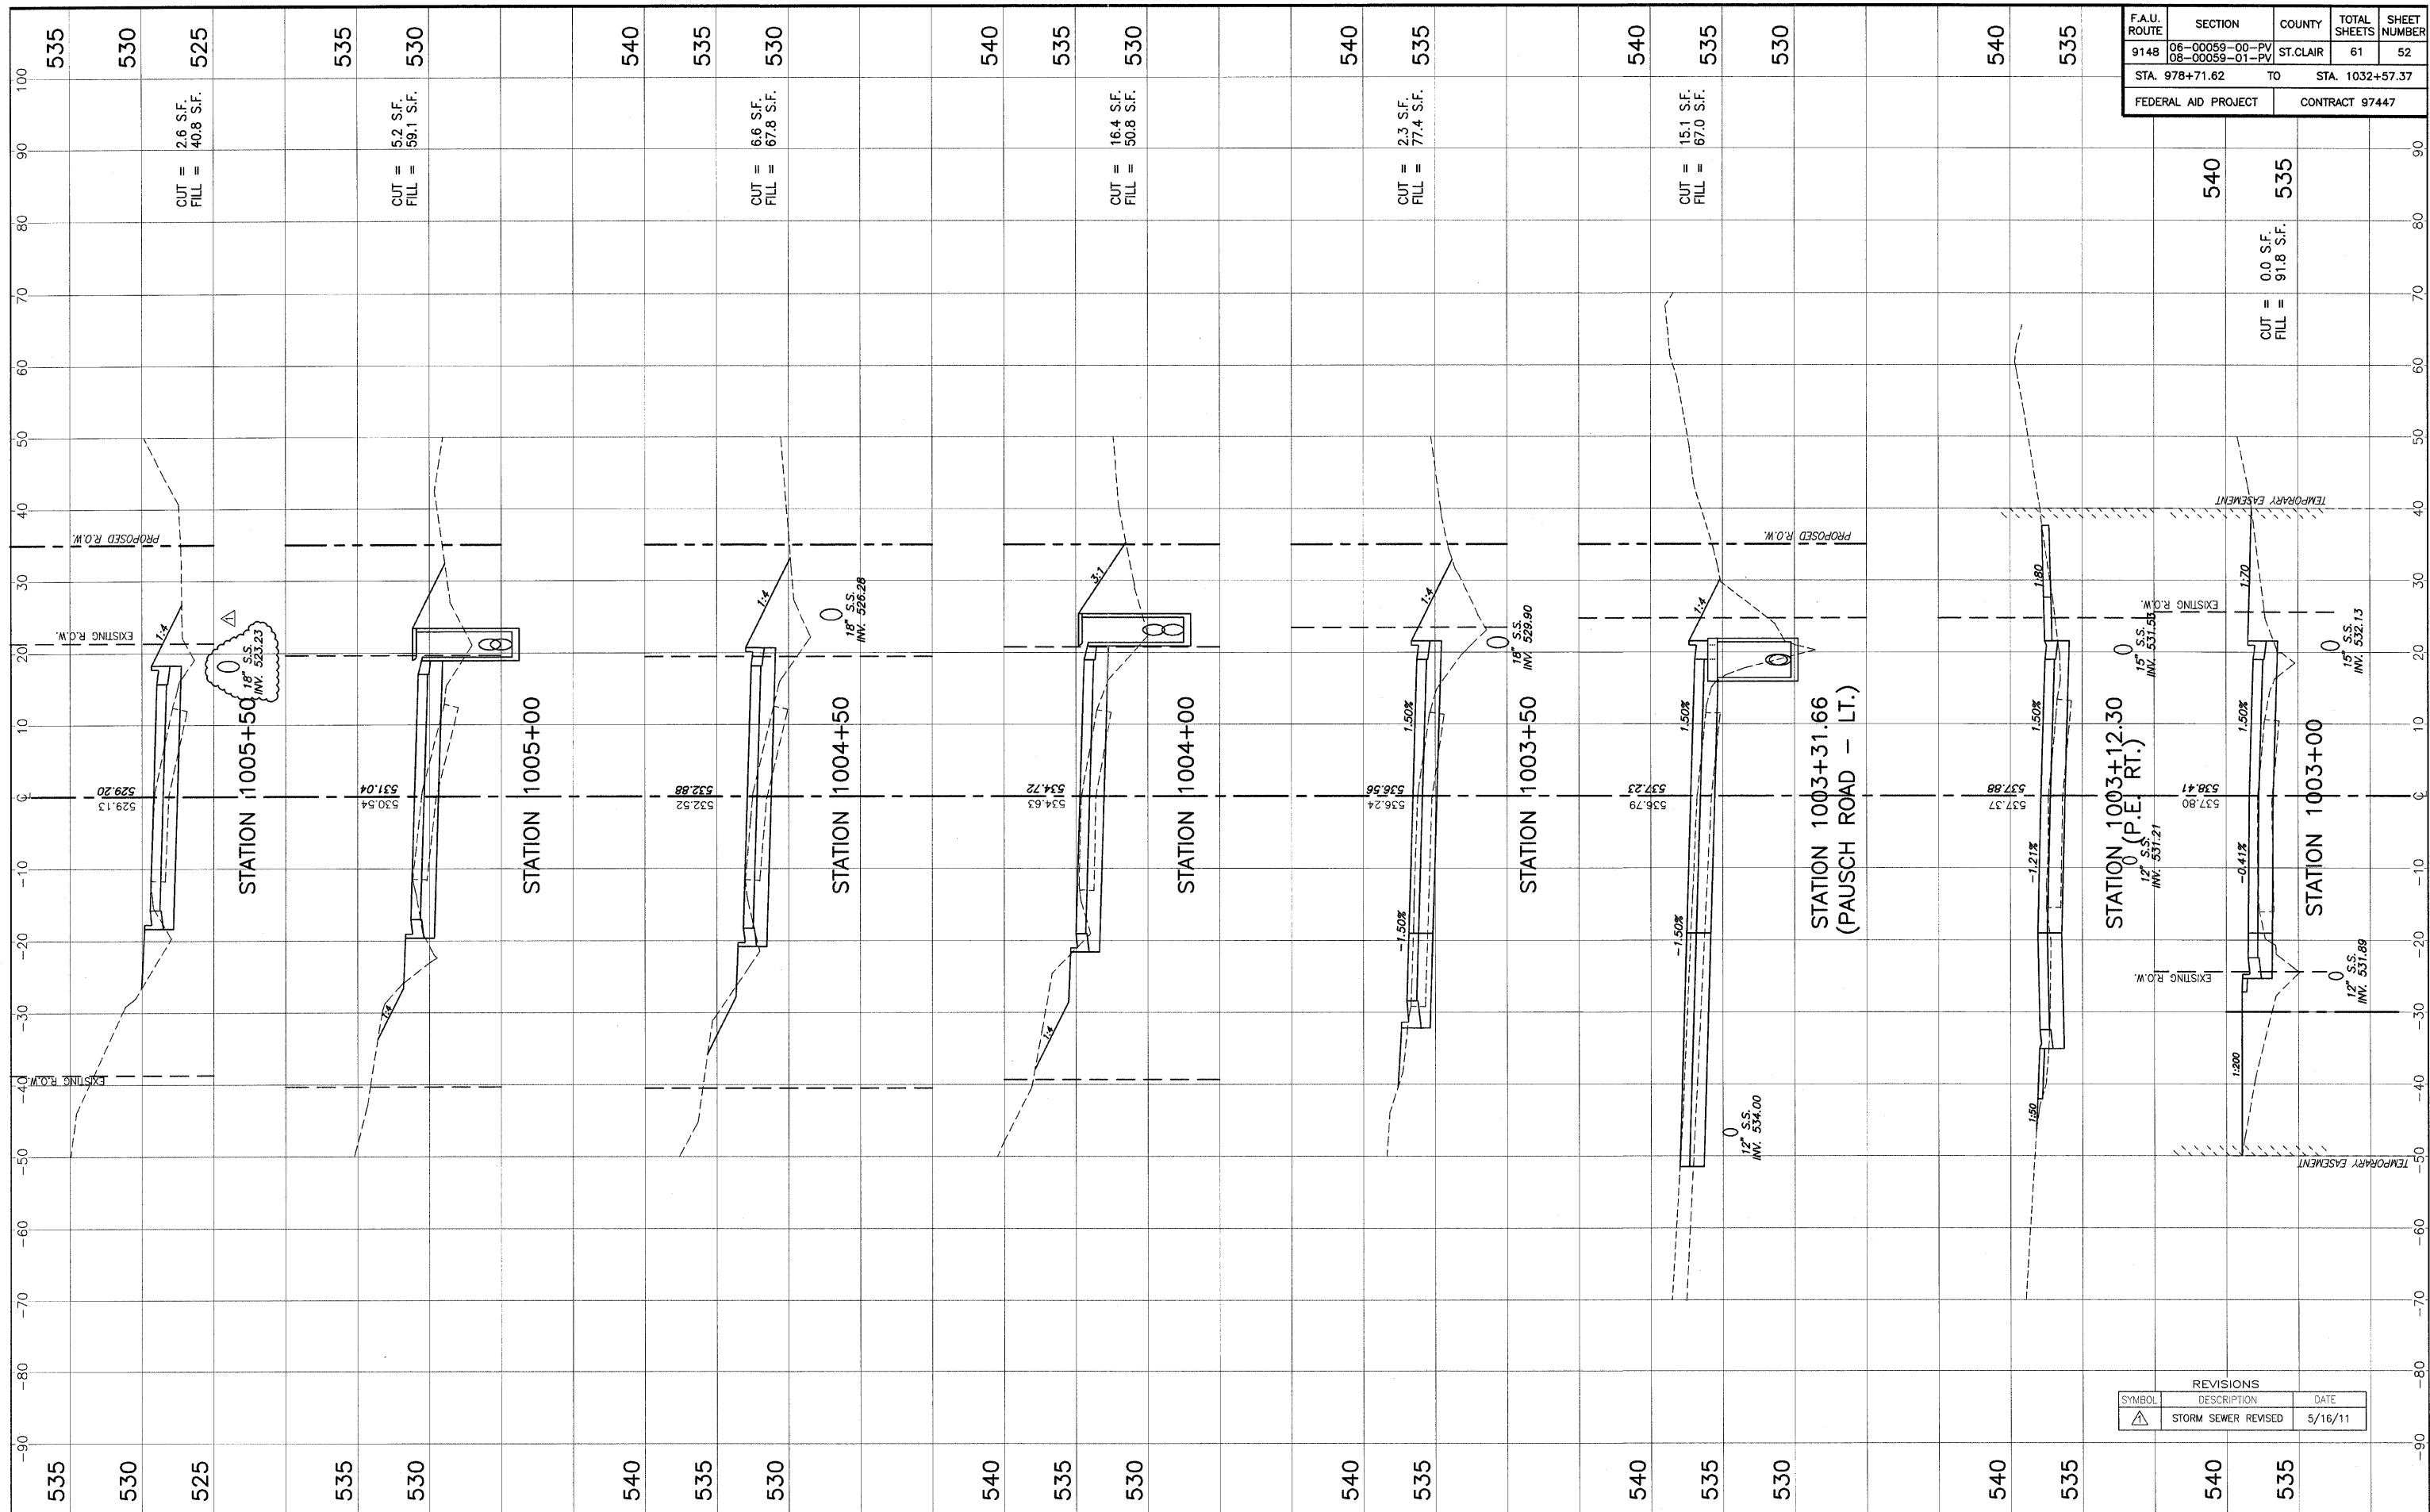

REVISIONS		
SYMBOL	DESCRIPTION	DATE
△	STORM SEWER REVISED	5/16/11

STA. 1003+00 - STA. 1005+50 CROSS SECTIONS MILBURN SCHOOL ROAD IMPROVEMENTS ST. CLAIR COUNTY, ILLINOIS