


F.A.U. ROUTE	SECTION	COUNTY	TOTAL SHEETS	SHEET NUMBER
9148	06-00058-00-PV 08-00058-01-PV	ST. CLAIR	61	48
STA. 978+71.62		TO STA. 1032+57.37		
FEDERAL AID PROJECT		CONTRACT 97447		

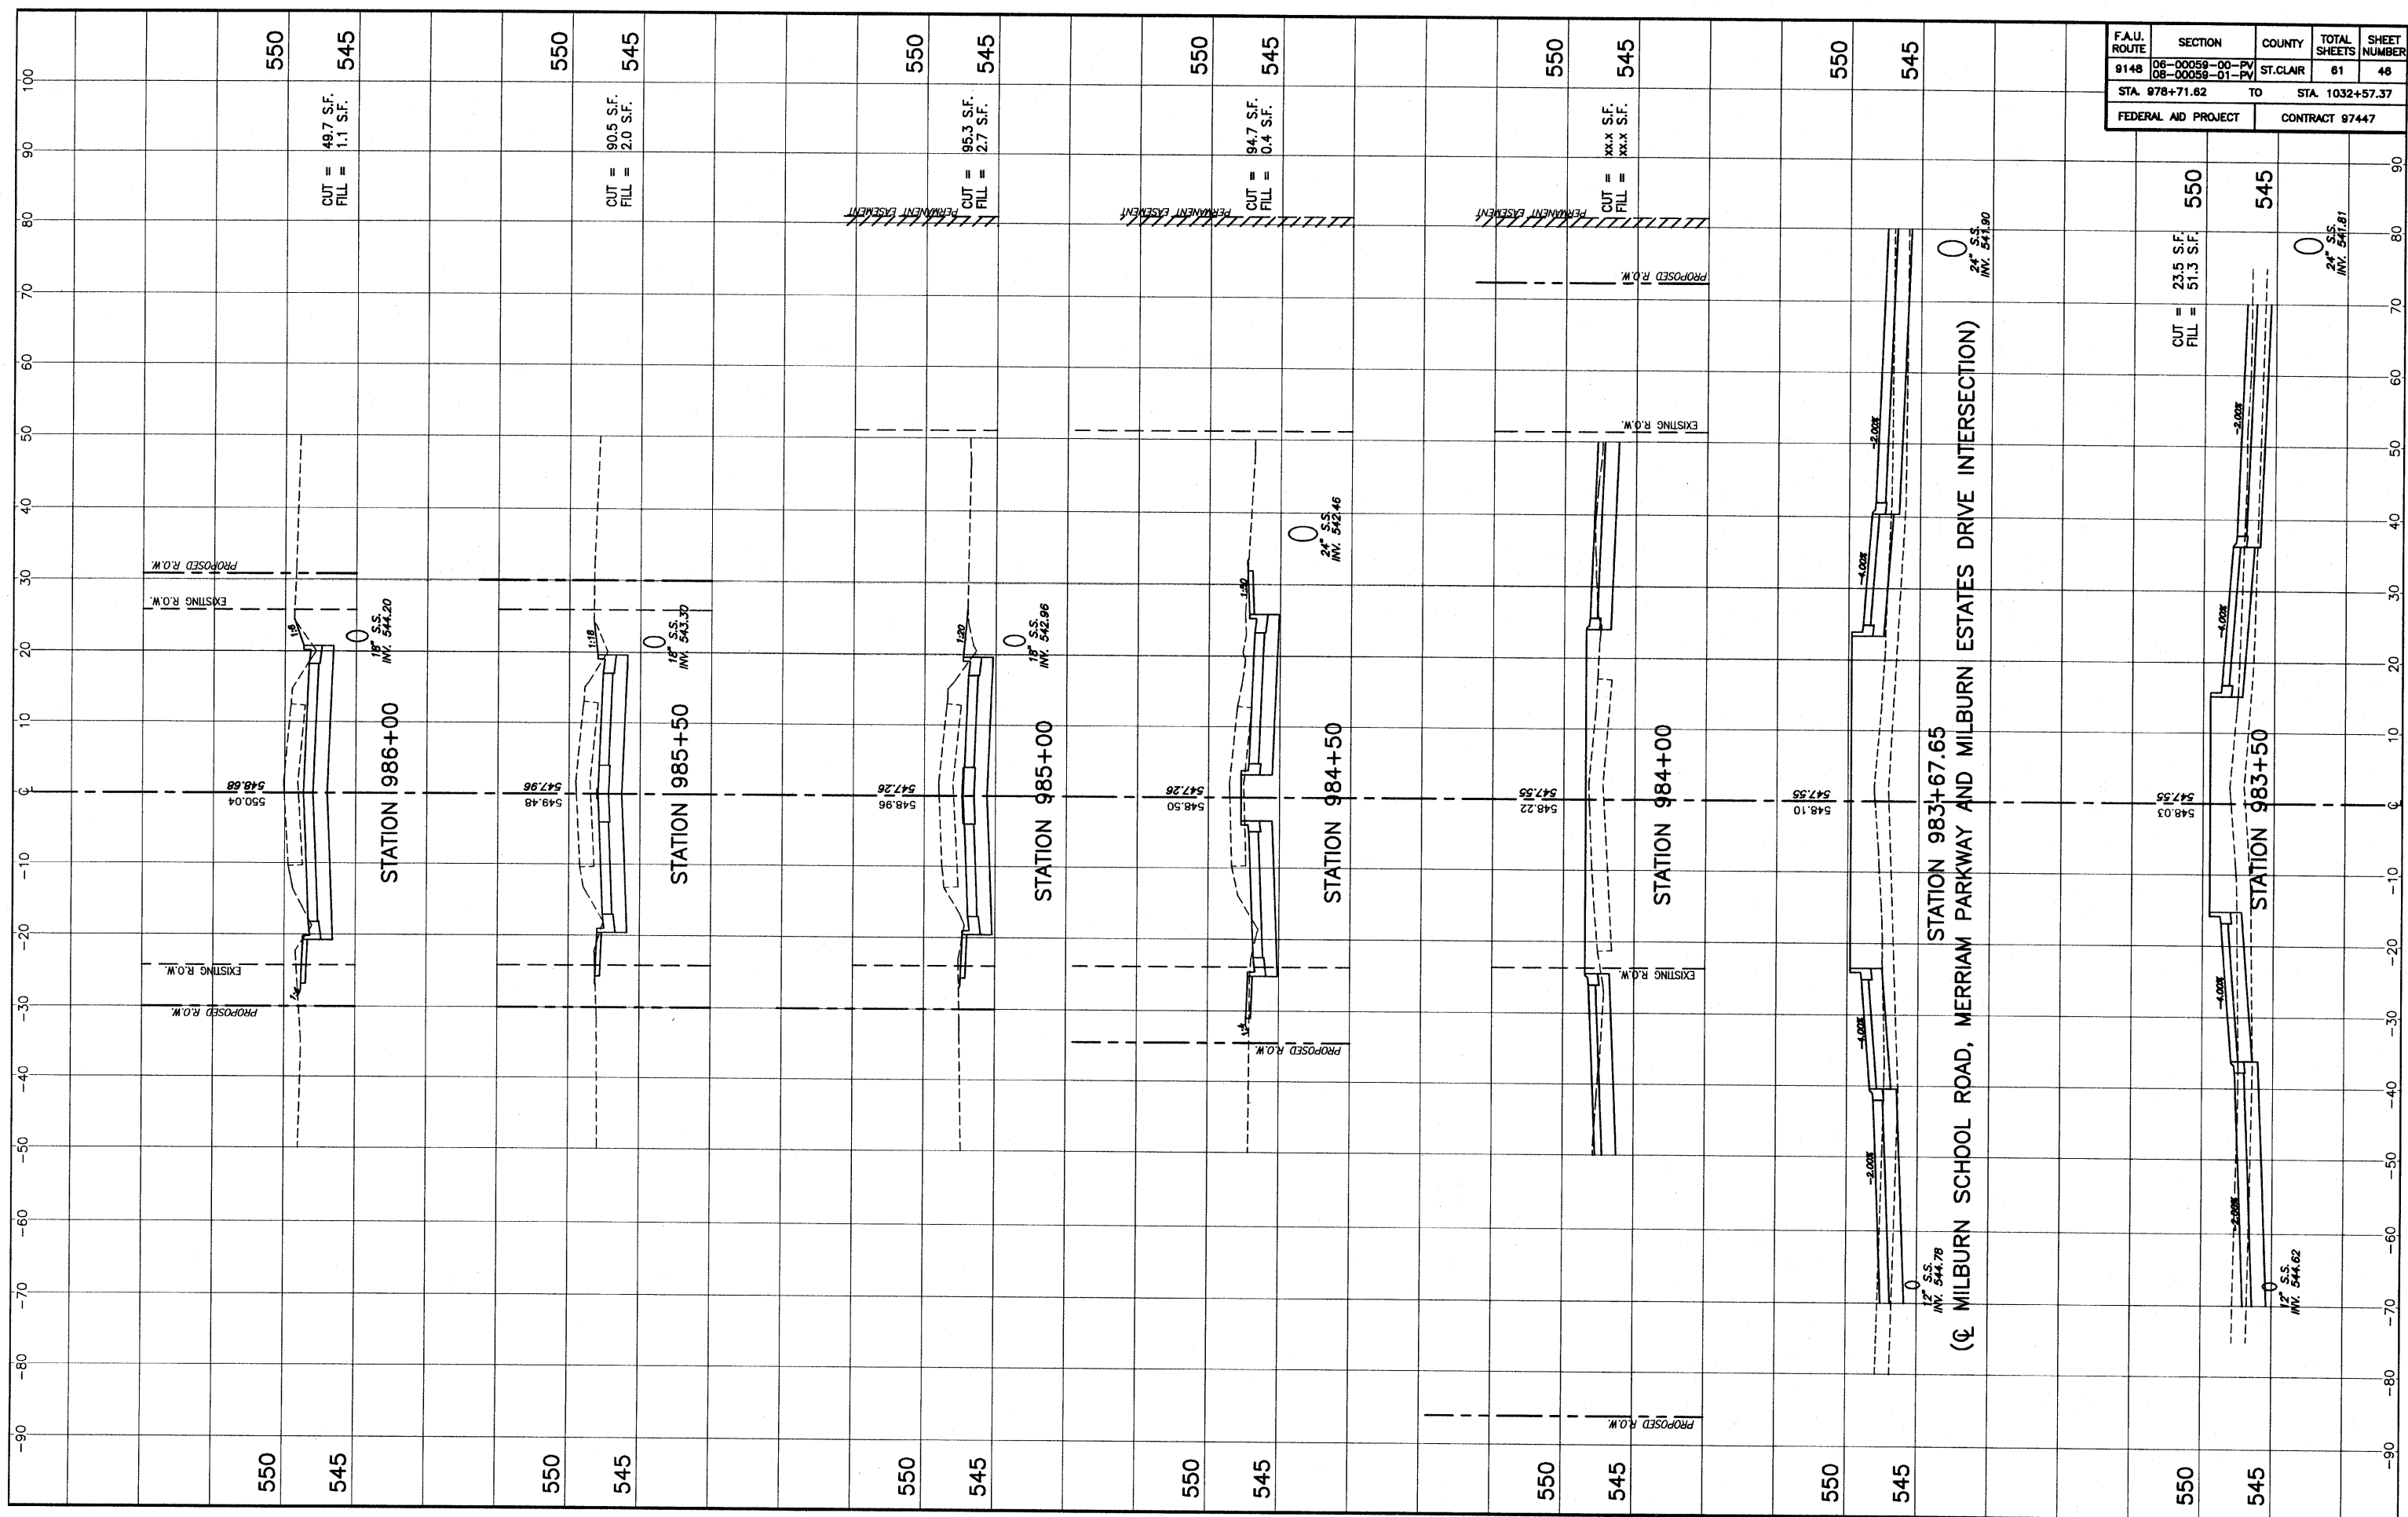

550
545
CUT = 49.7 S.F.
FILL = 1.1 S.F.

550
545
CUT = 90.5 S.F.
FILL = 2.0 S.F.

550
545
CUT = 95.3 S.F.
FILL = 2.7 S.F.

550
545
CUT = 94.7 S.F.
FILL = 0.4 S.F.

550
545
CUT = xxx S.F.
FILL = xxx S.F.

550
545
CUT = 23.5 S.F.
FILL = 51.3 S.F.

STA. 983+50 - STA. 986+00 CROSS SECTIONS MILBURN SCHOOL ROAD IMPROVEMENTS ST. CLAIR COUNTY, ILLINOIS