


SCALE: HORZ: 1"=5'  
VERT: 1"=5'


SECTION	COUNTY	TOTAL SHEETS	SHEET NO.
05-00218-01-WR	MADISON	55	26

CONTRACT NO. 97456

91+82-BEGIN PROJECT

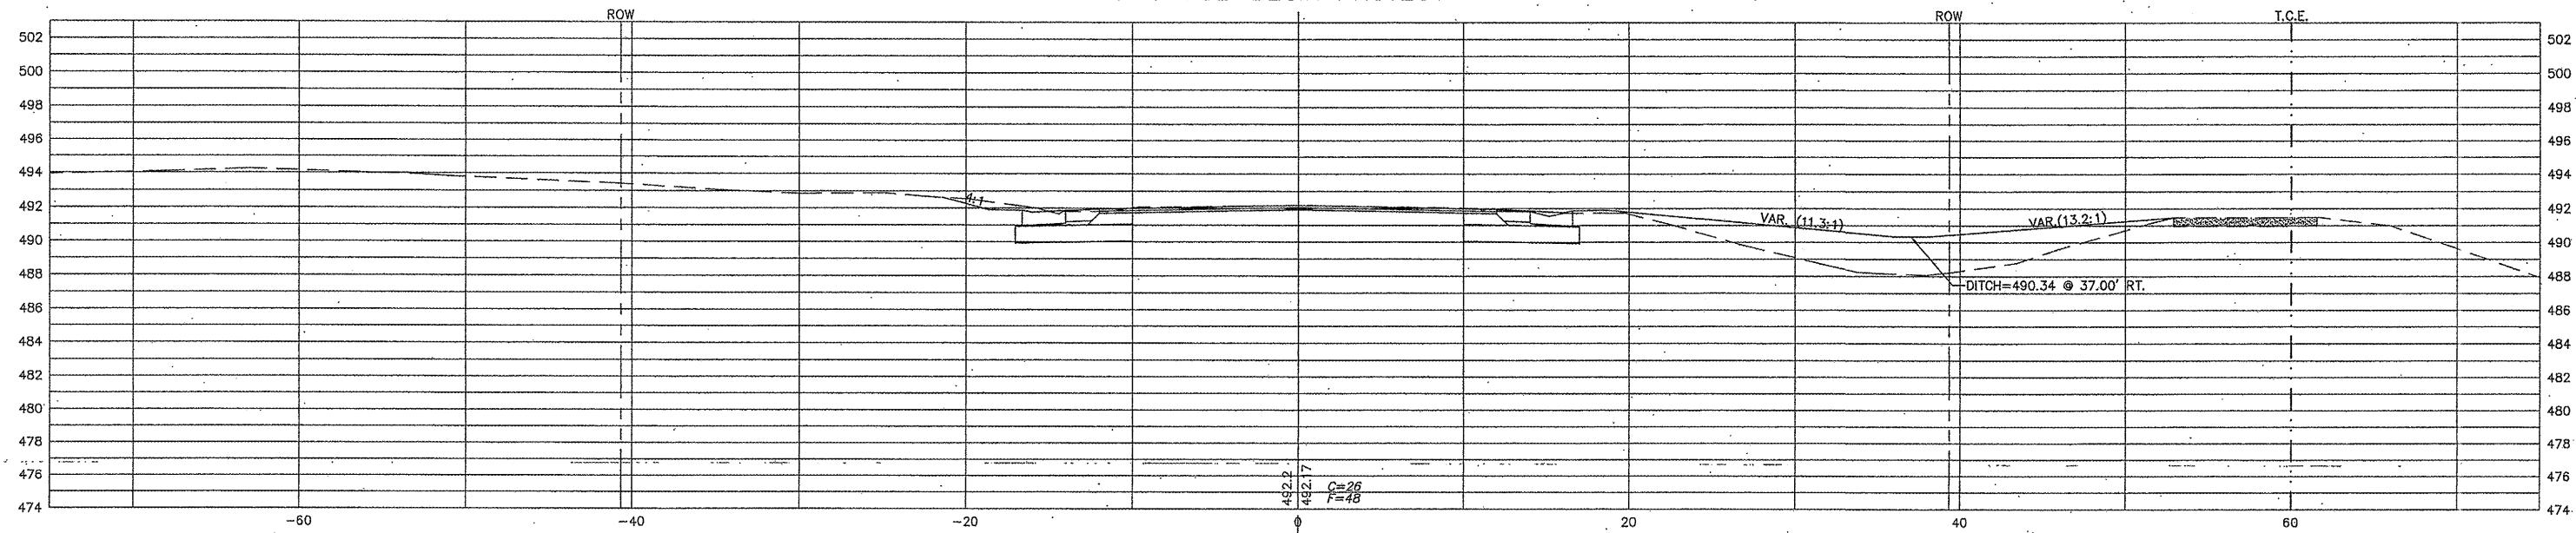

91+65 C.E. LT.

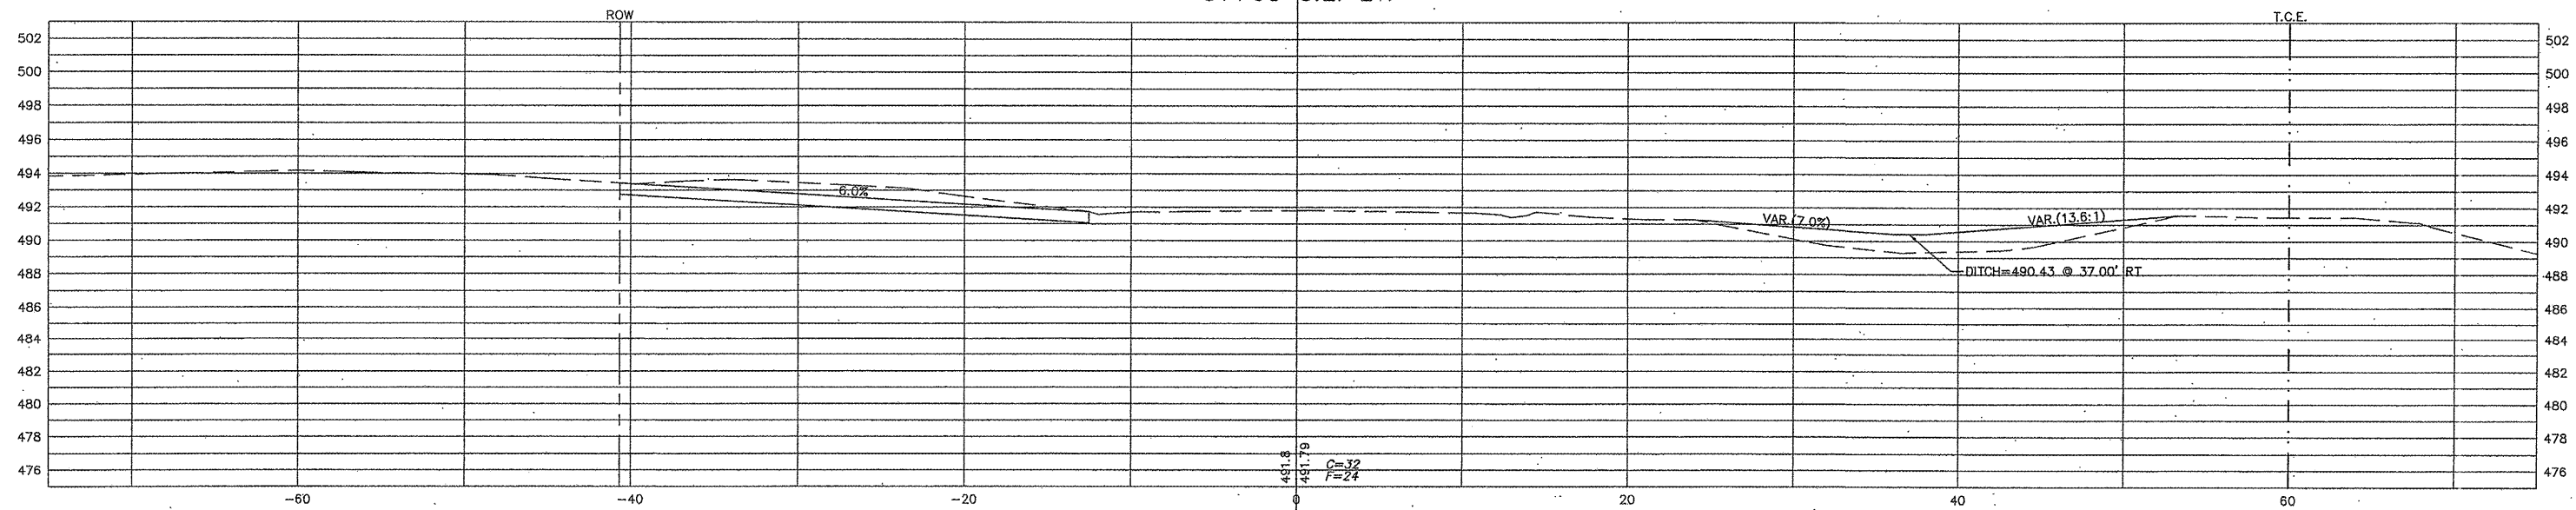

91+50

