


SCALE: HORZ: 1"=5'
VERT: 1"=5'

SECTION	COUNTY	TOTAL SHEETS	SHEET NO.
05-00218-01-WR	MADISON	55	52

CONTRACT NO. 97456

121+39 END PROJECT

121+28 F.E. LT.

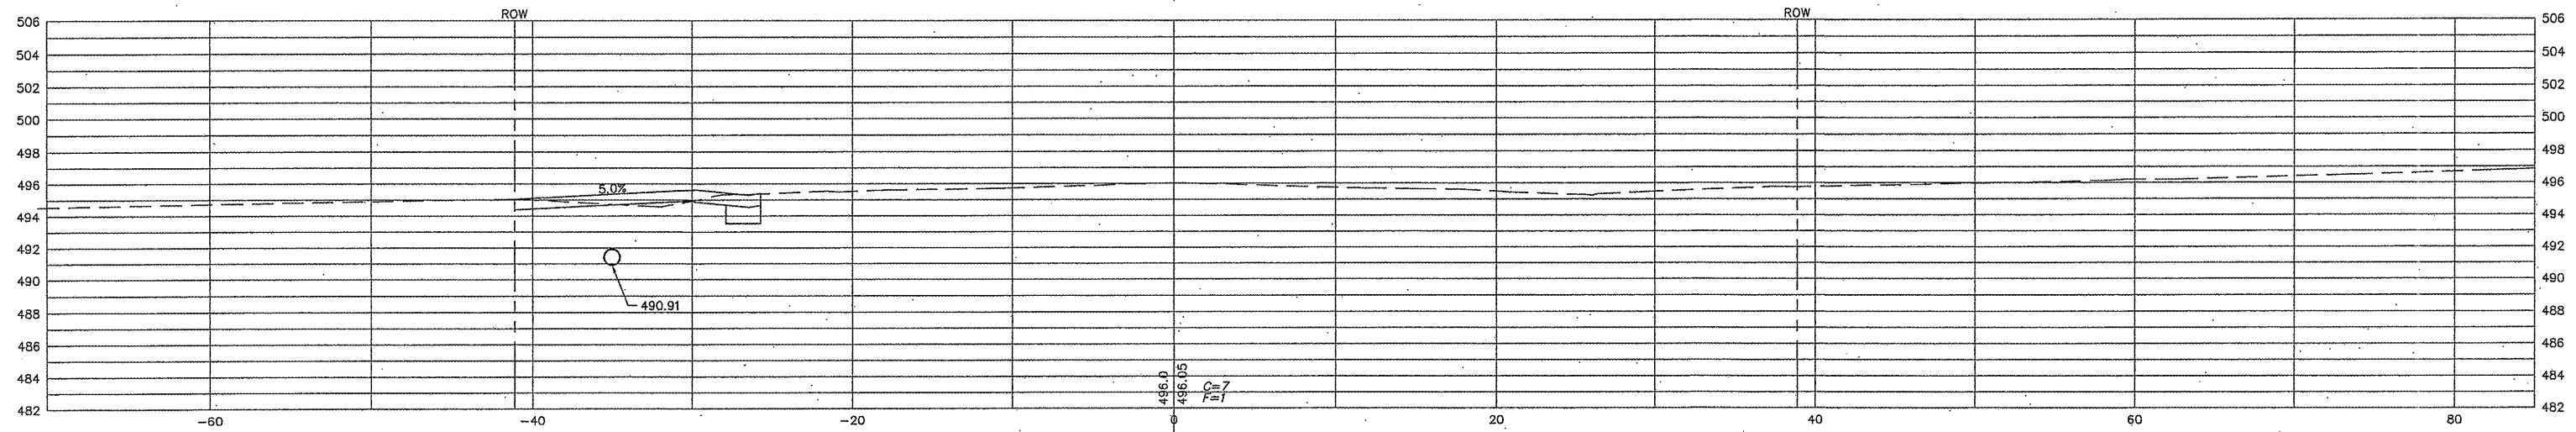

121+00

