


SCALE: HORZ: 1"=5'
VERT: 1"=5'


SECTION	COUNTY	TOTAL SHEETS	SHEET NO.
05-00218-01-WR	MADISON	55	53

CONTRACT NO. 97456


0+90 MEET EXISTING SURFACE

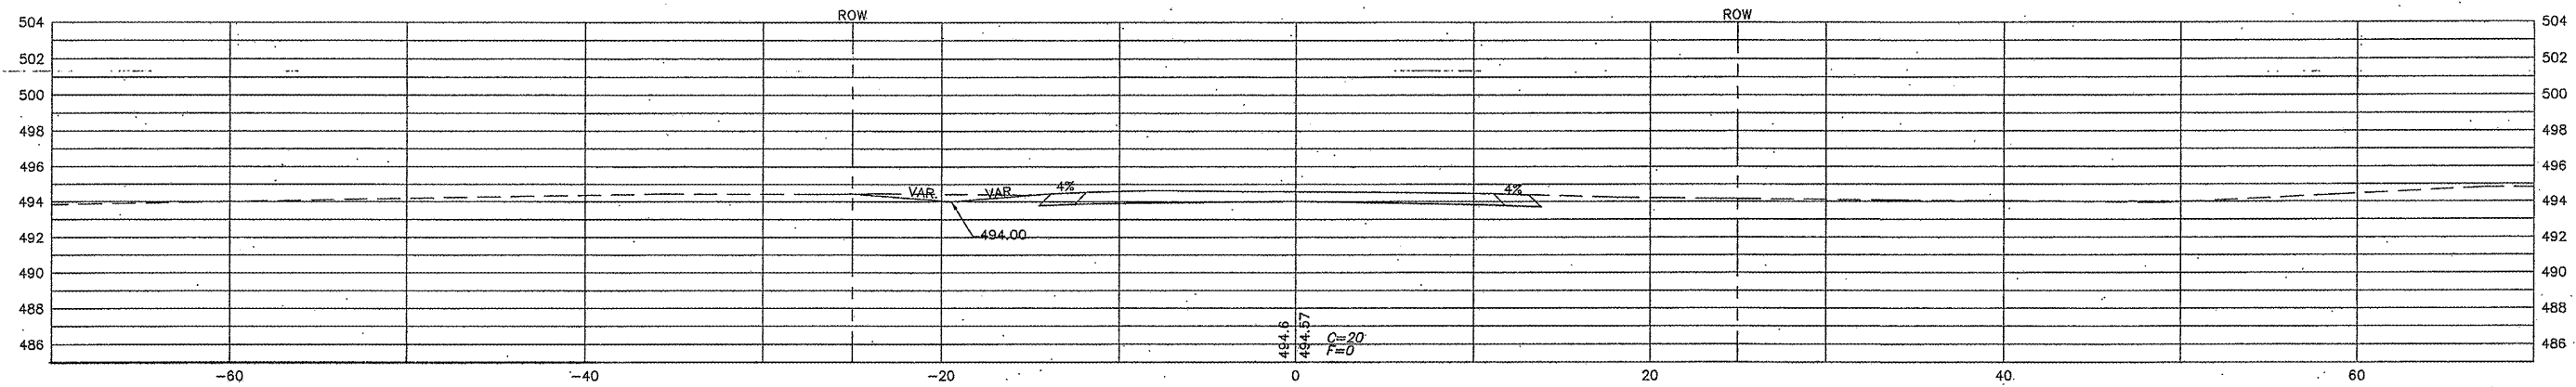

0+75

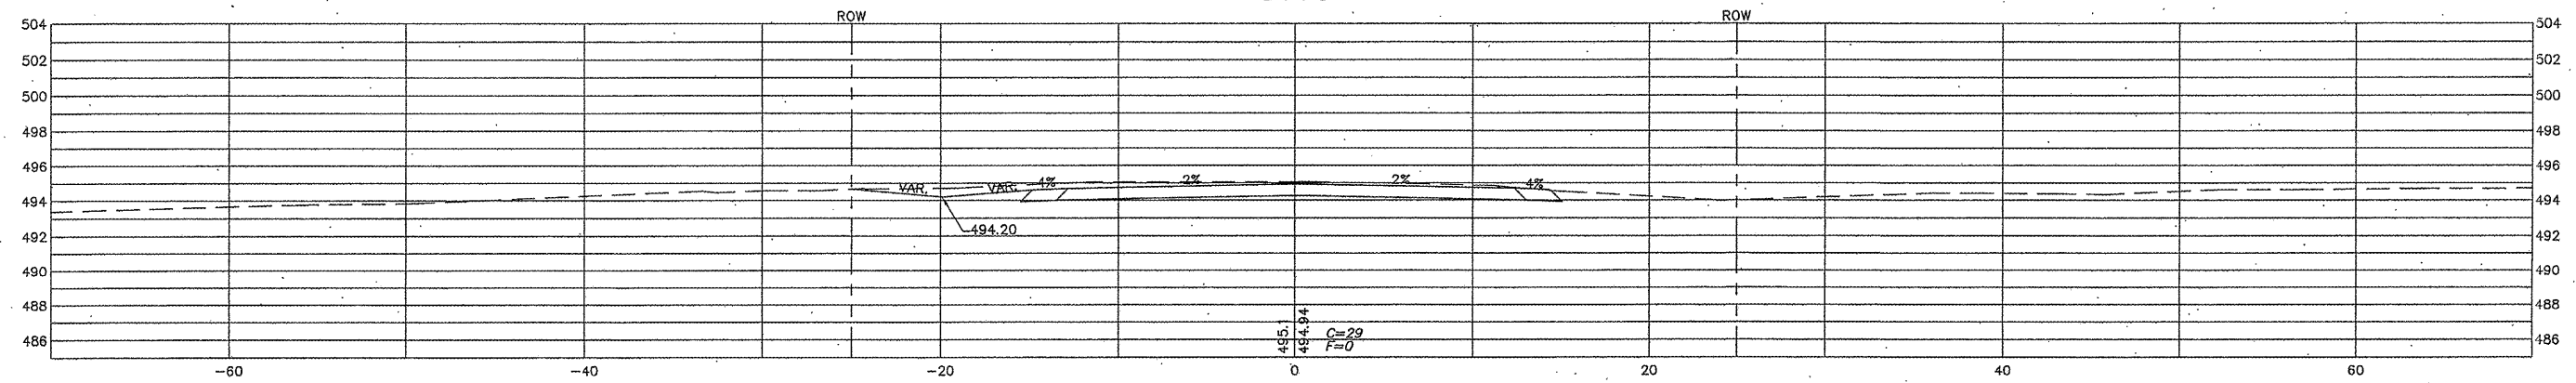

0+50.80

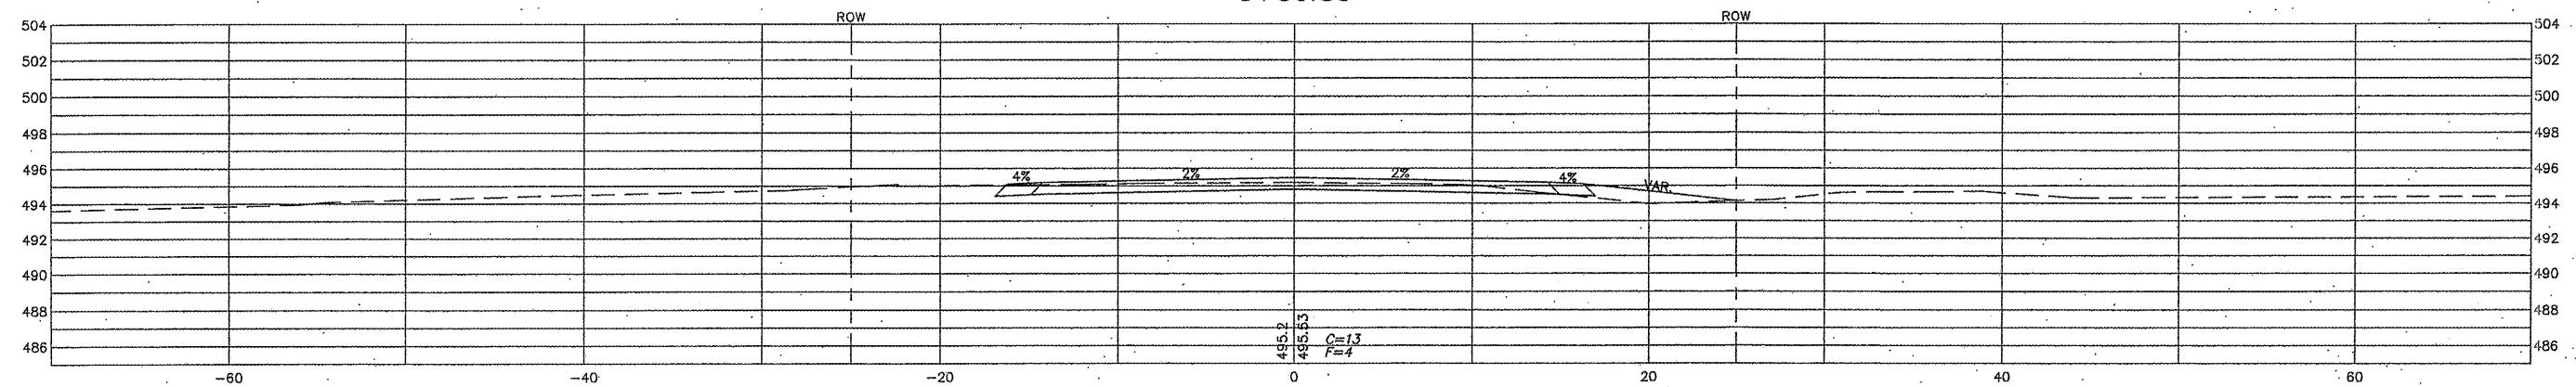

ALTON COMMERCE PARKWAY