



| | | | | |
|---------------------|----------------|-------------|--------------|-----------|
| F.A.J. RTE. | SECTION | COUNTY | TOTAL SHEETS | SHEET NO. |
| 9266 | 06-00062-06-PV | ST. CLAIR | 80 | 43 |
| FHWA REG. NO. 7 | ILLINOIS | PROJECT NO. | RS-0163(035) | |
| FEDERAL AID PROJECT | CONTRACT NO. | | 97457 | |


PAVEMENT MARKING

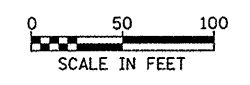

SECTION 06-00062-06-PV BEGINS STA. 3+50.00

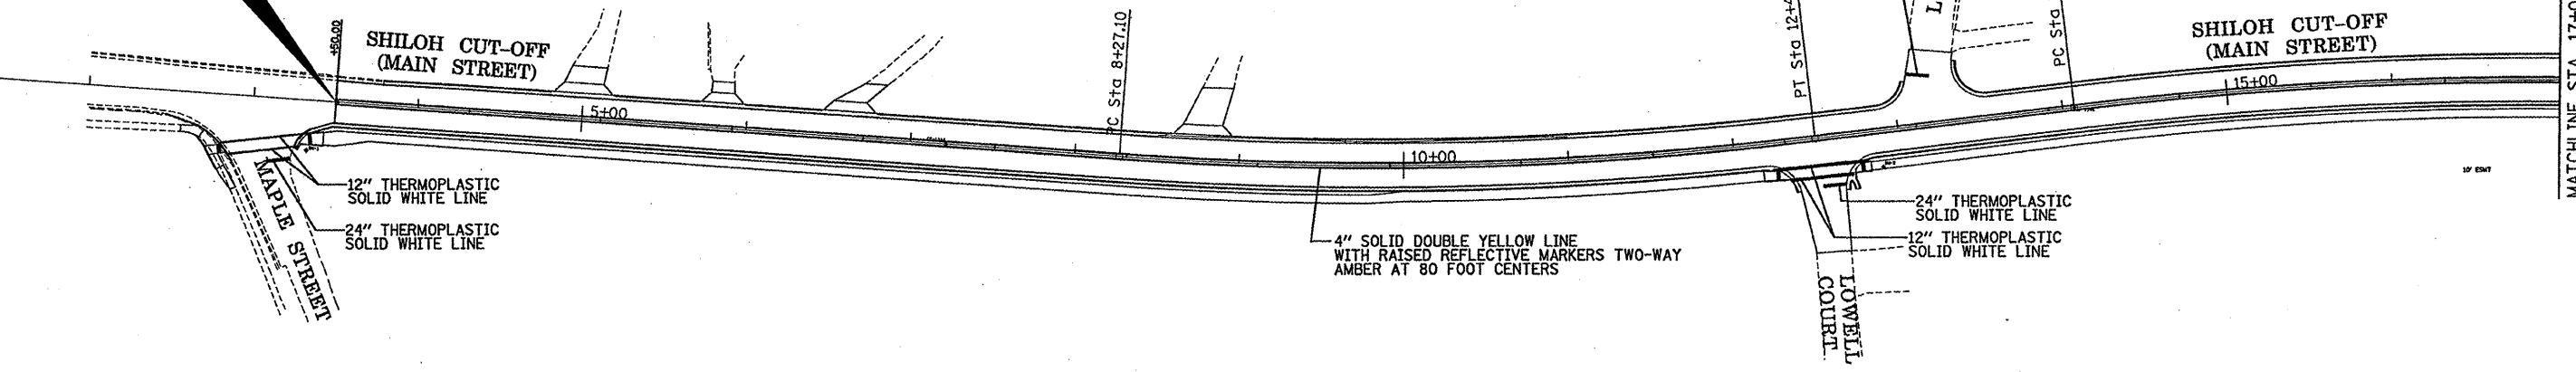


SECTION 06-00062-06-PV OMISSION BEGINS STA. 30+70.00

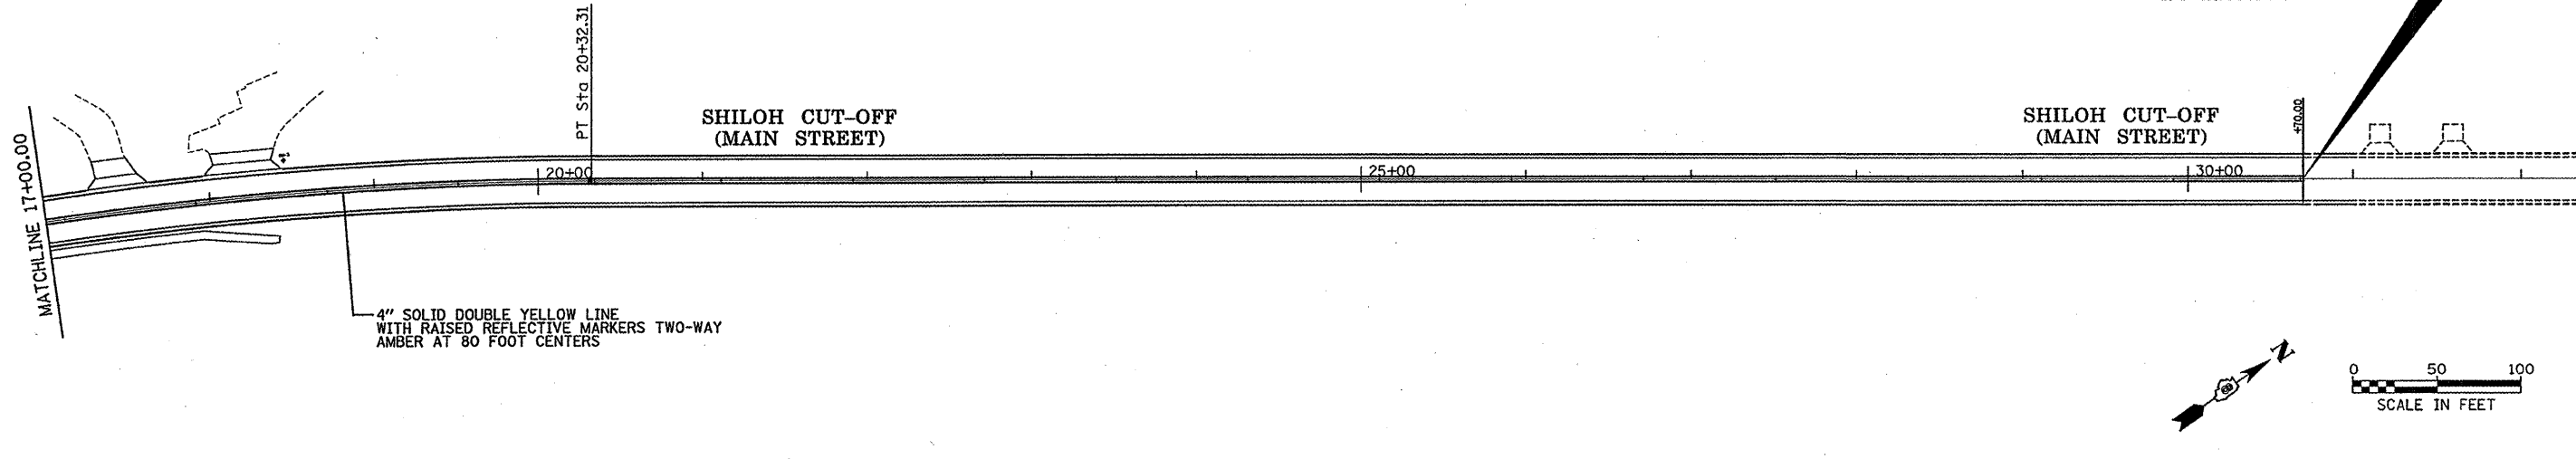

SECTION 06-00062-06-PV OMISSION ENDS STA. 47+35.51

SECTION 06-00062-06-PV OMISSION BEGINS STA. 57+08.15

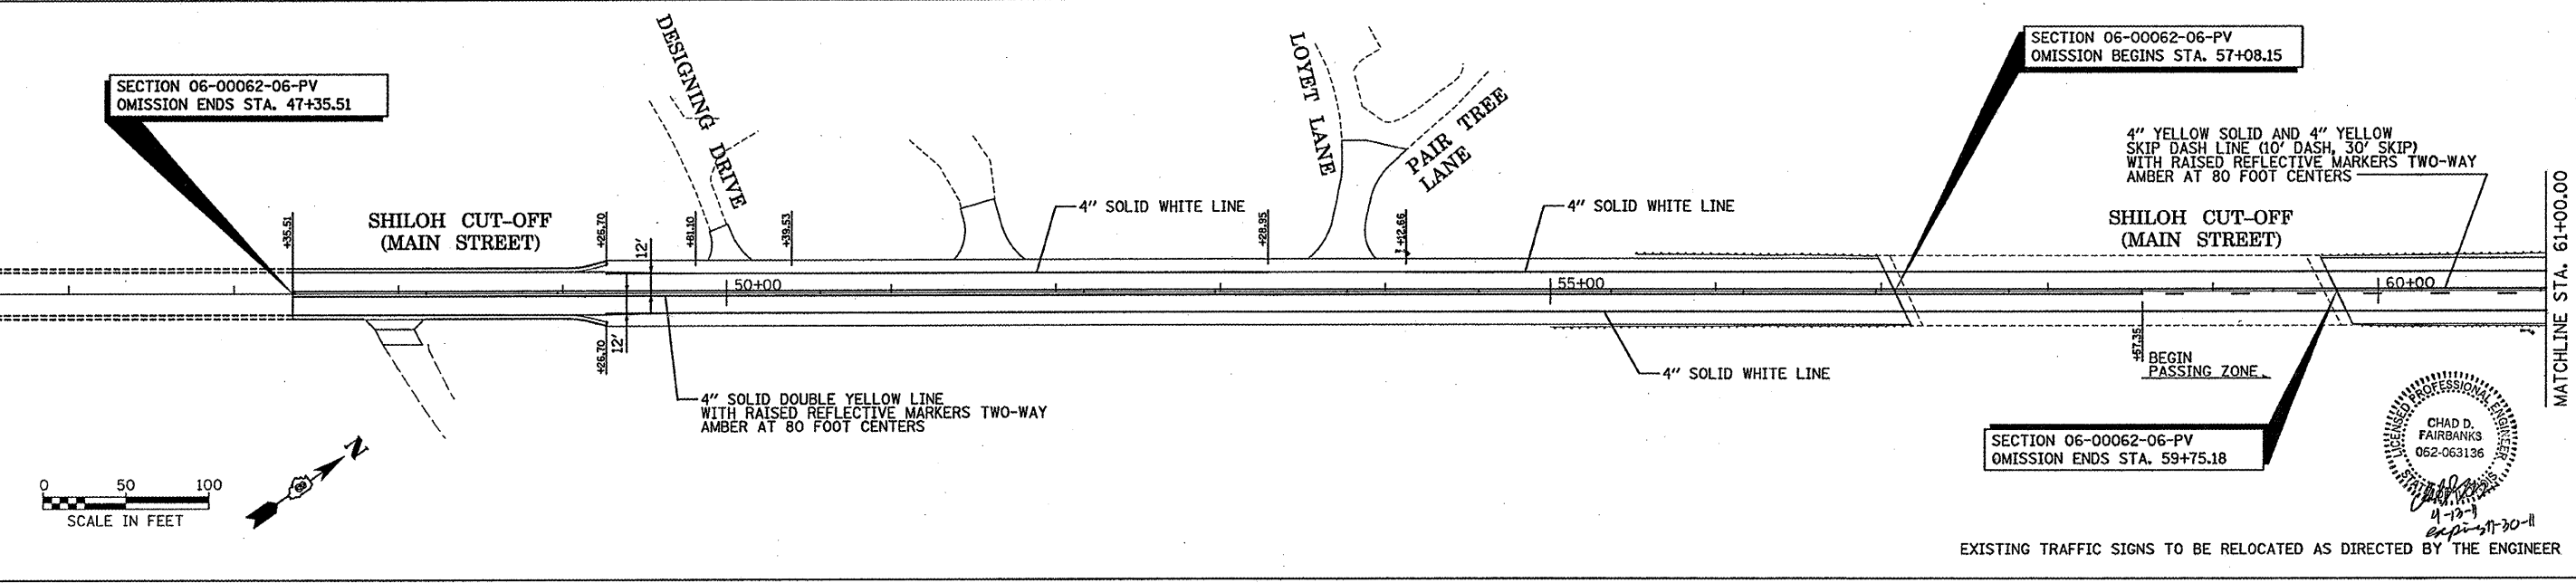

SECTION 06-00062-06-PV OMISSION ENDS STA. 59+75.18

EXISTING TRAFFIC SIGNS TO BE RELOCATED AS DIRECTED BY THE ENGINEER