
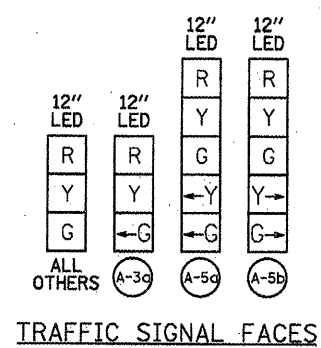


F.A.U. RTE.	SECTION	COUNTY	TOTAL SHEETS	SHEET NO.
9266	06-00062-06-PV	ST. CLAIR	80	47
FHWA REG. NO. 7 ILLINOIS		PROJECT NO. RS-0163(035)		
FEDERAL AID PROJECT		CONTRACT NO. 97457		

TRAFFIC SIGNAL PLANS

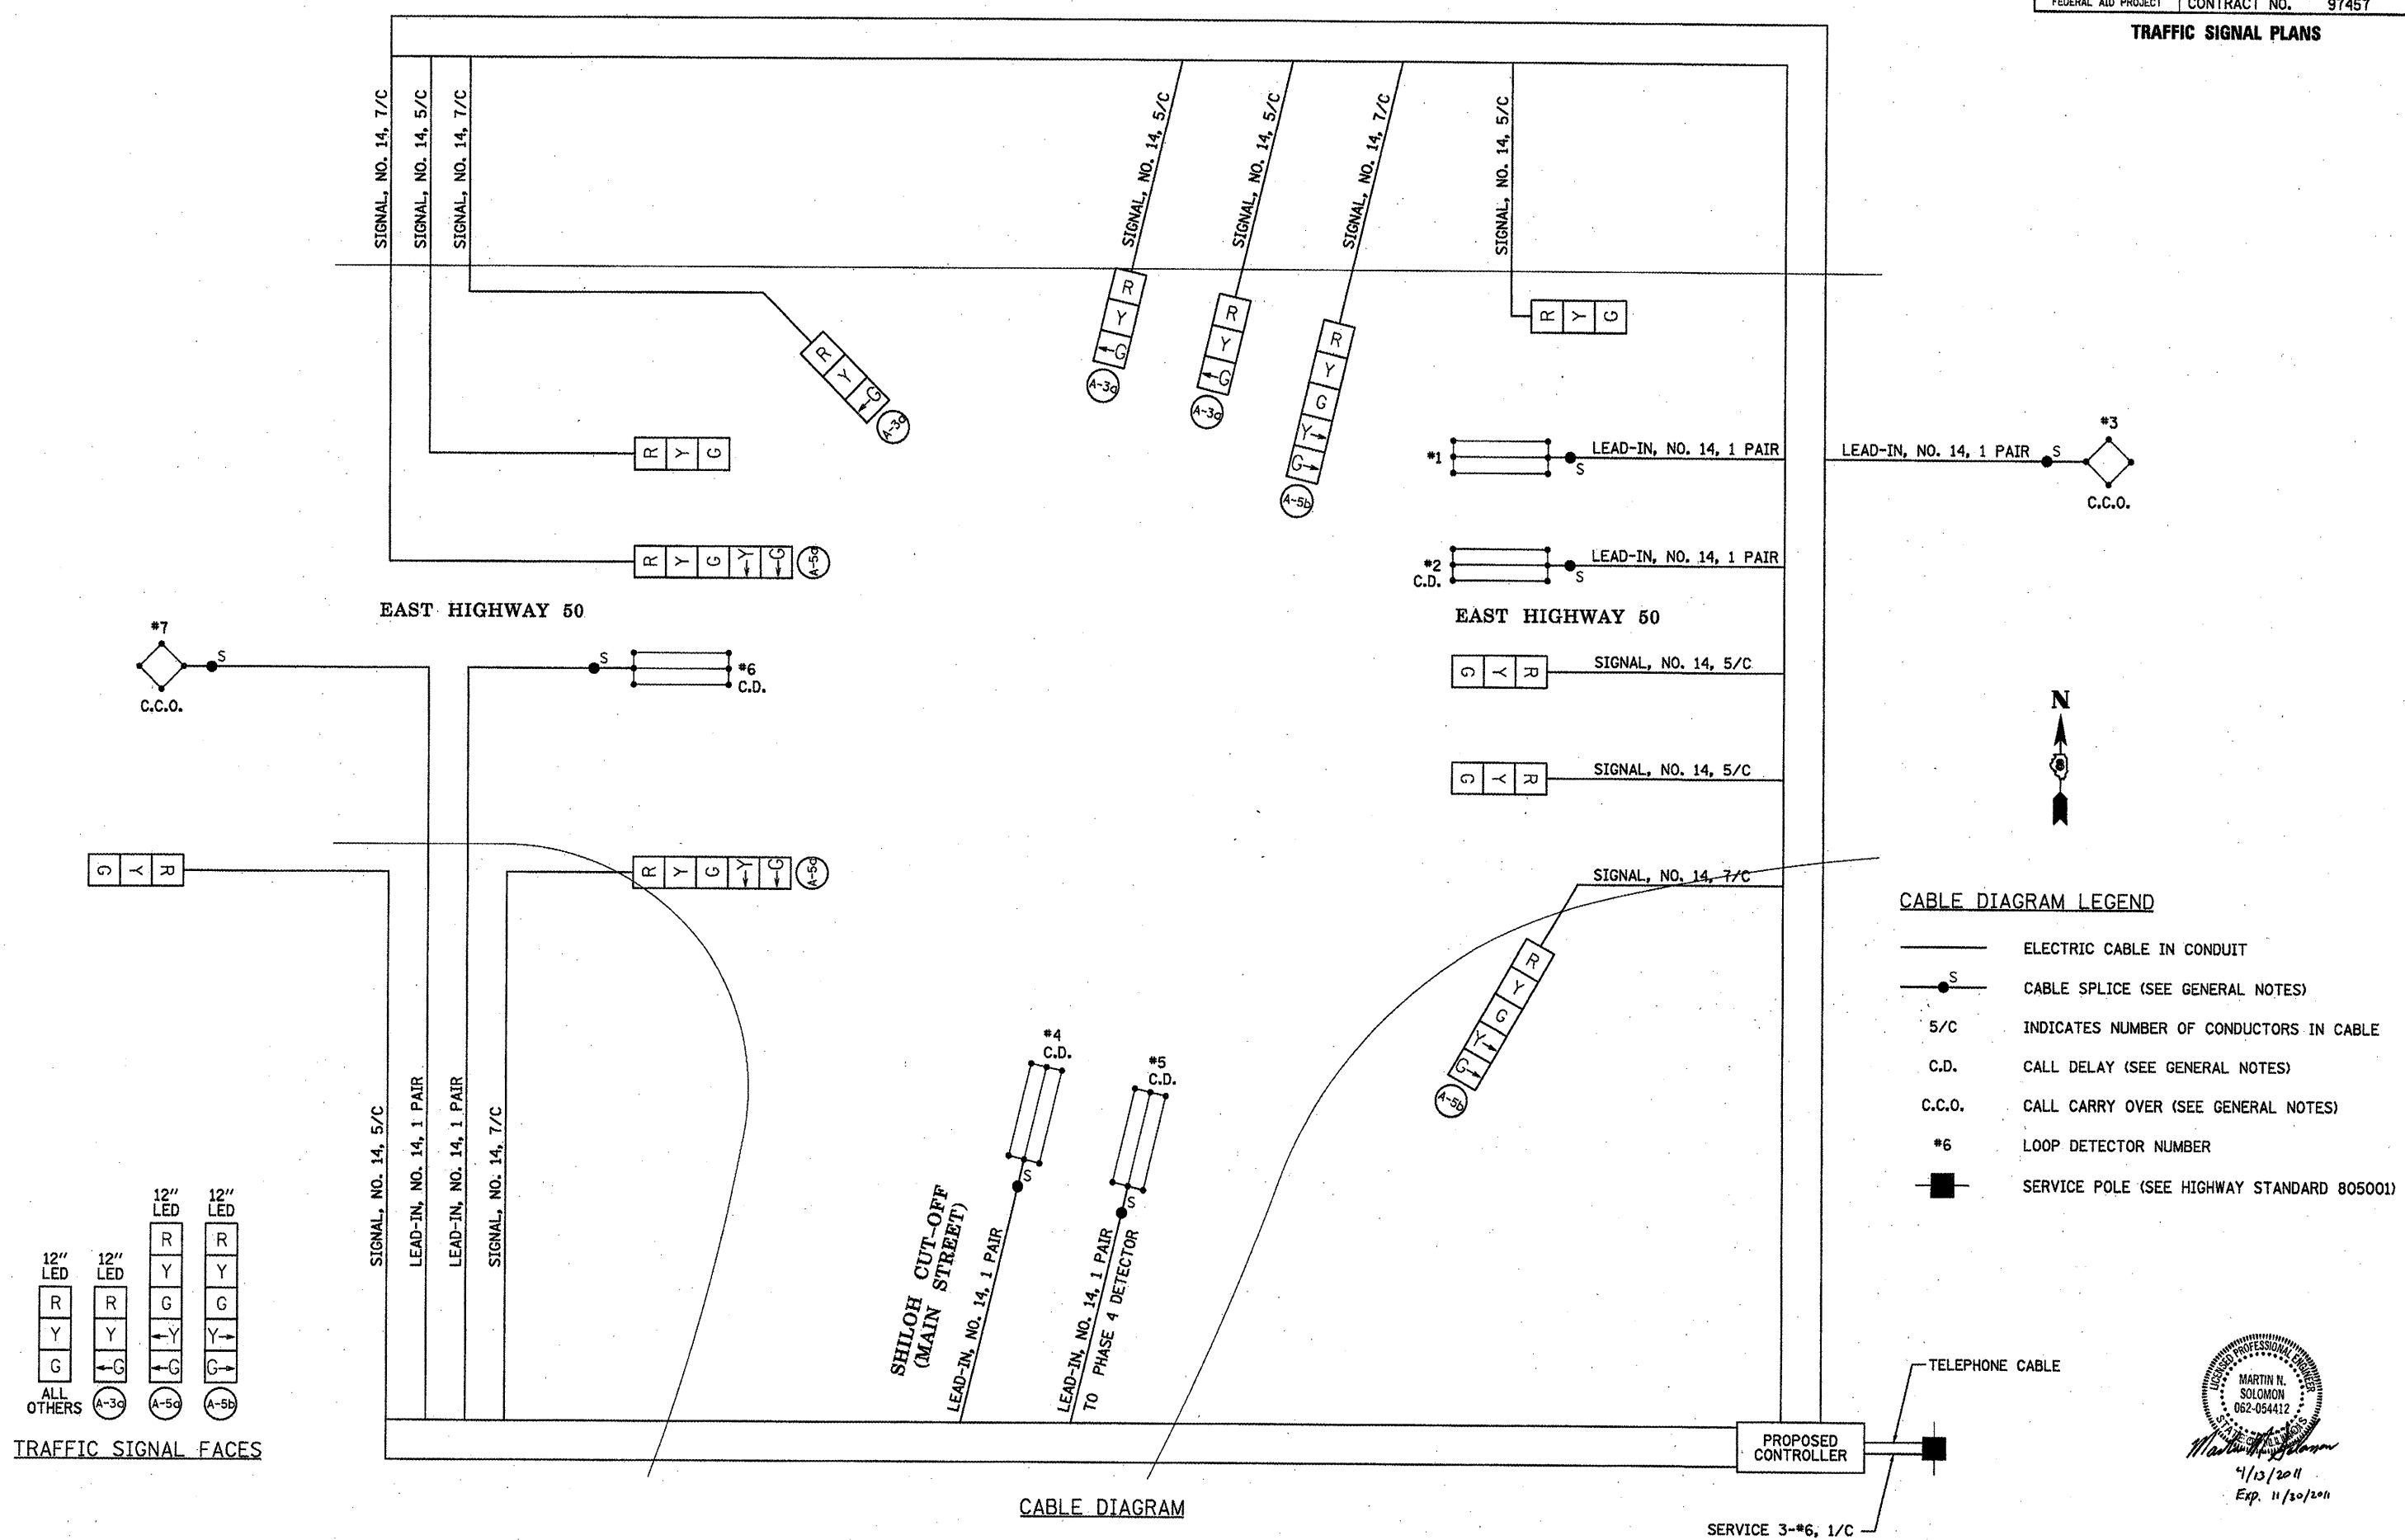

CABLE DIAGRAM LEGEND

- ELECTRIC CABLE IN CONDUIT
- S — CABLE SPLICE (SEE GENERAL NOTES)
- 5/C INDICATES NUMBER OF CONDUCTORS IN CABLE
- C.D. CALL DELAY (SEE GENERAL NOTES)
- C.C.O. CALL CARRY OVER (SEE GENERAL NOTES)
- *6 LOOP DETECTOR NUMBER
- SERVICE POLE (SEE HIGHWAY STANDARD 805001)

CABLE DIAGRAM

MARTIN N. SOLOMON
 9/13/2011
 Exp. 11/30/2011

