


F.A.U. RTE.	SECTION	COUNTY	TOTAL SHEETS	SHEET NO.
9266	06-00062-06-PV	ST. CLAIR	80	77
FHWA REG. NO. 7 ILLINOIS		PROJECT NO. RS-0163(035)		
FEDERAL AID PROJECT		CONTRACT NO. 97457		

SHILOH CUT-OFF CROSS SECTIONS

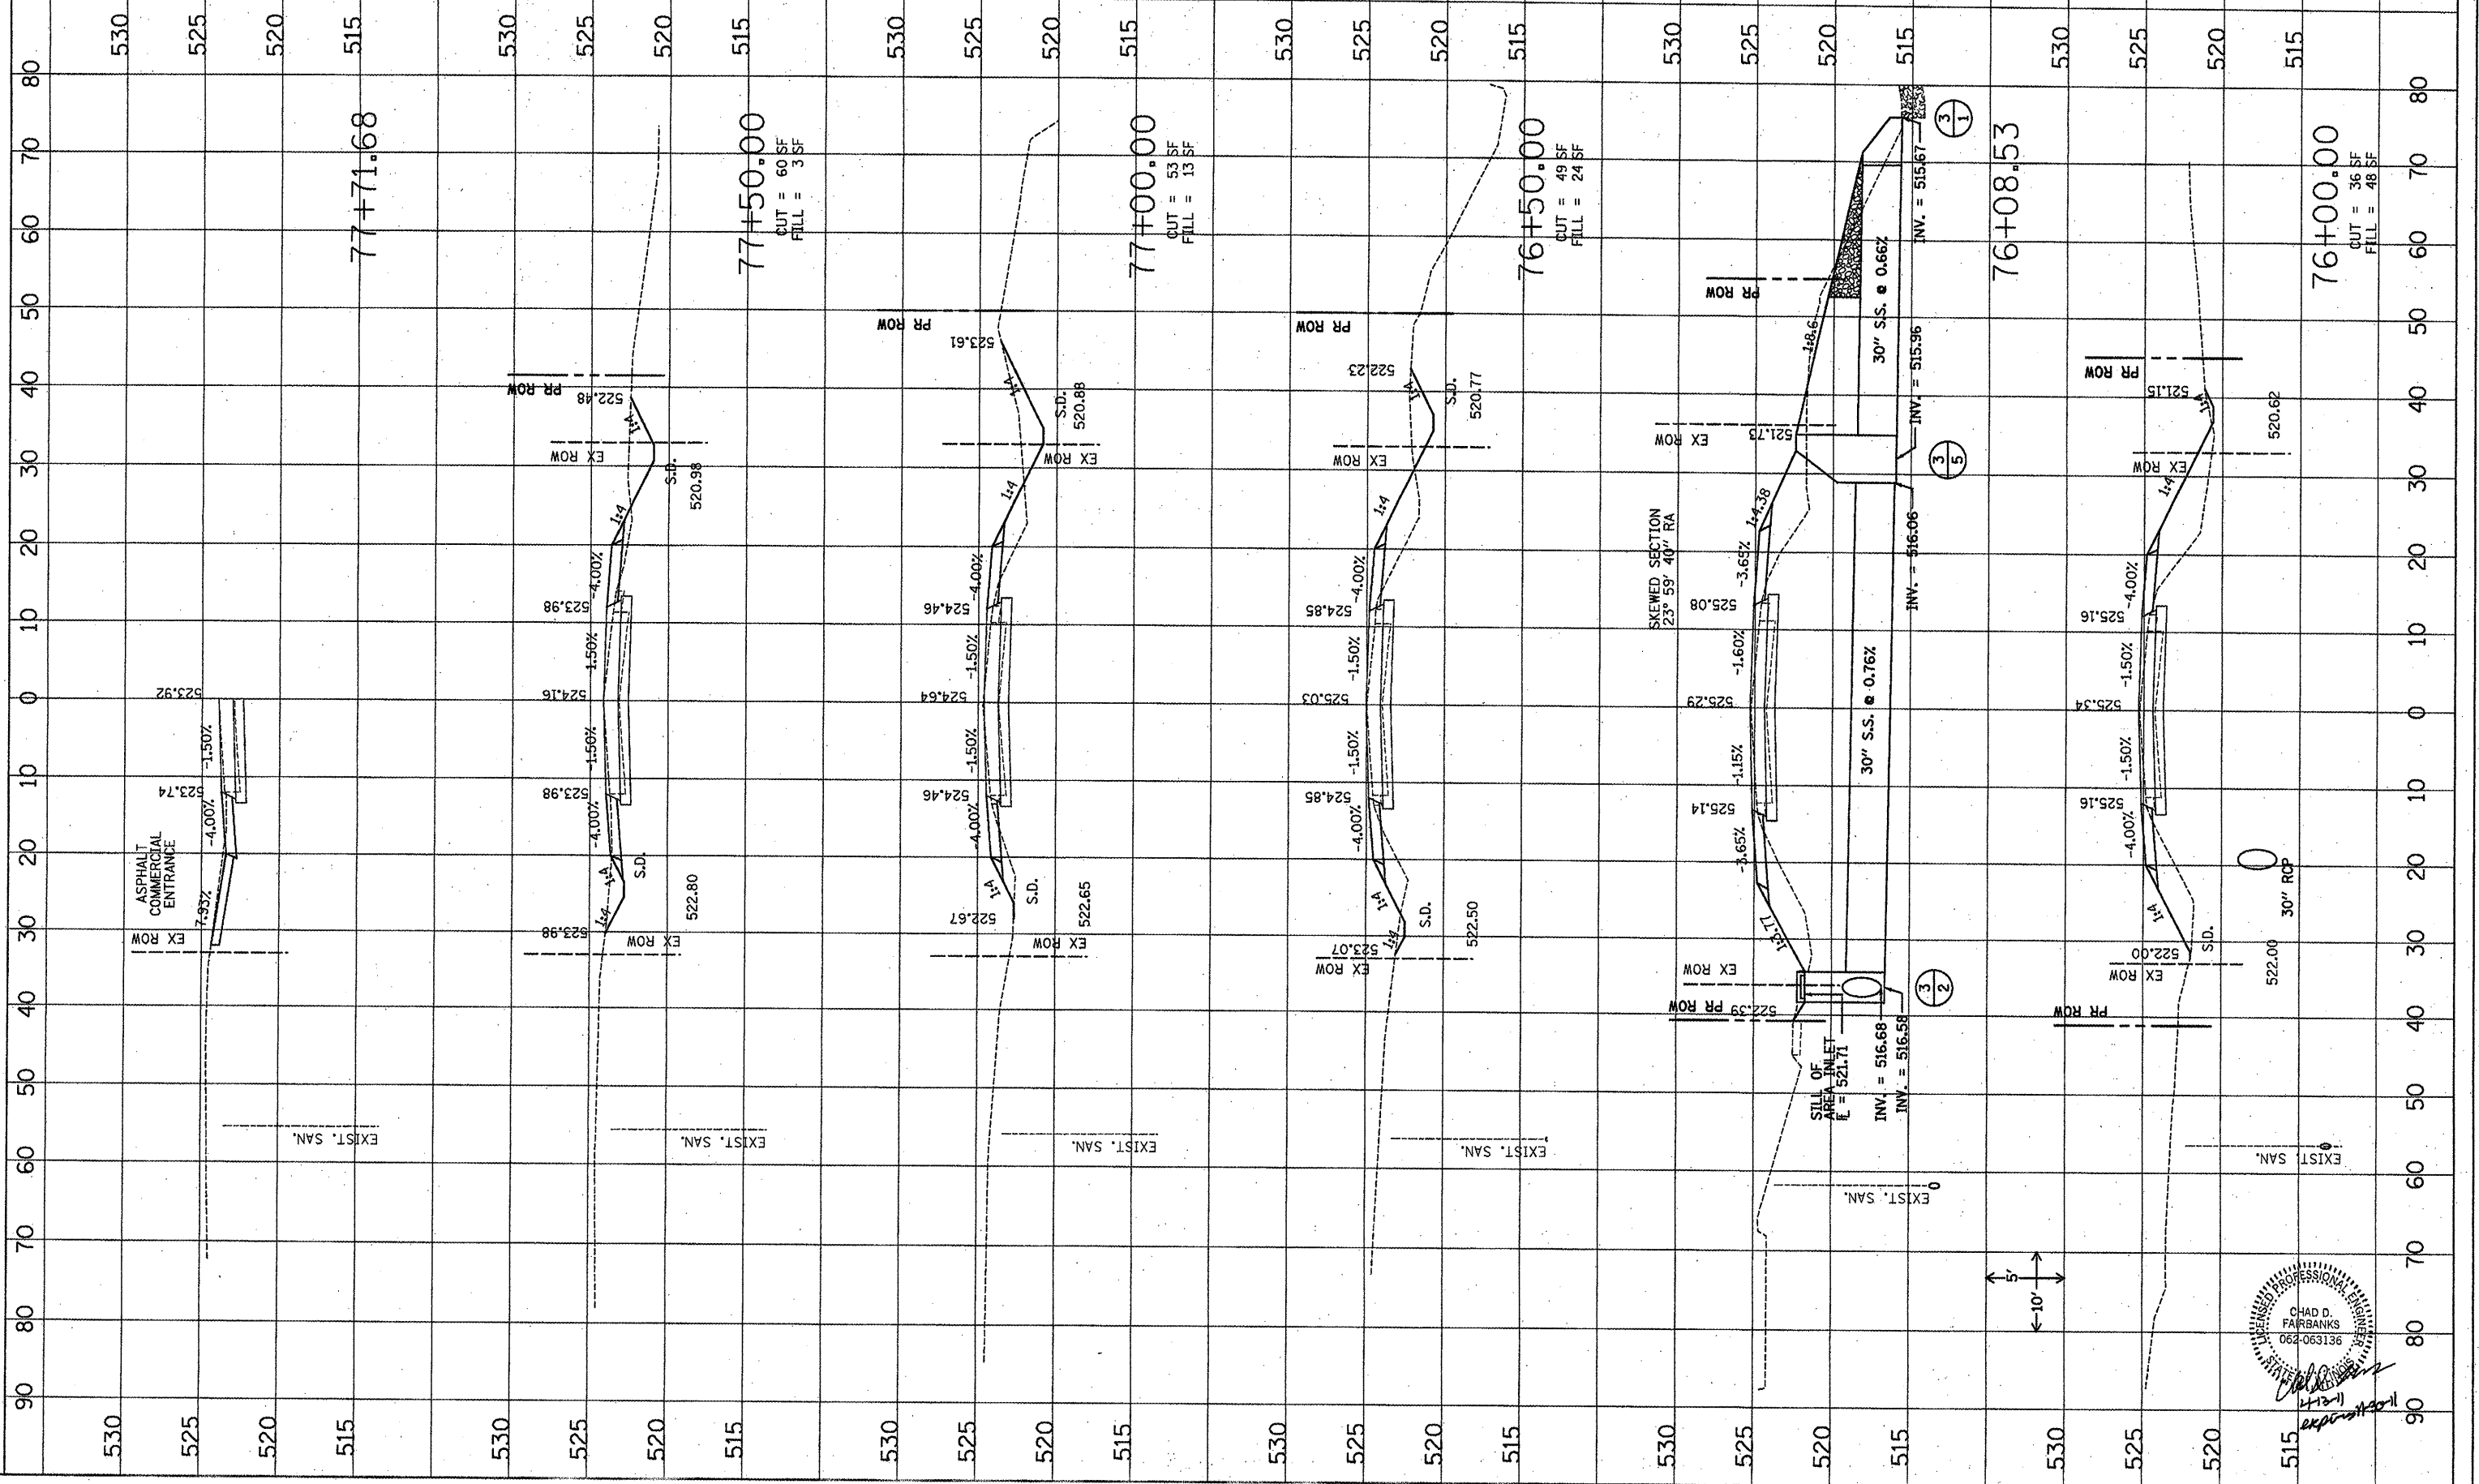

CHAD D. FARBANKS
 062-063136
 PROFESSIONAL ENGINEER
 STATE OF ILLINOIS