


DATE	
BY	
FINAL SURVEY	
SWICKEED	
PLOTTED	
TEMPLATE	
AREAS	
CHECKED	
NO.	

DATE	
BY	
ORIGINAL SURVEY	
SWICKEED	
PLOTTED	
TEMPLATE	
AREAS	
CHECKED	
NO.	

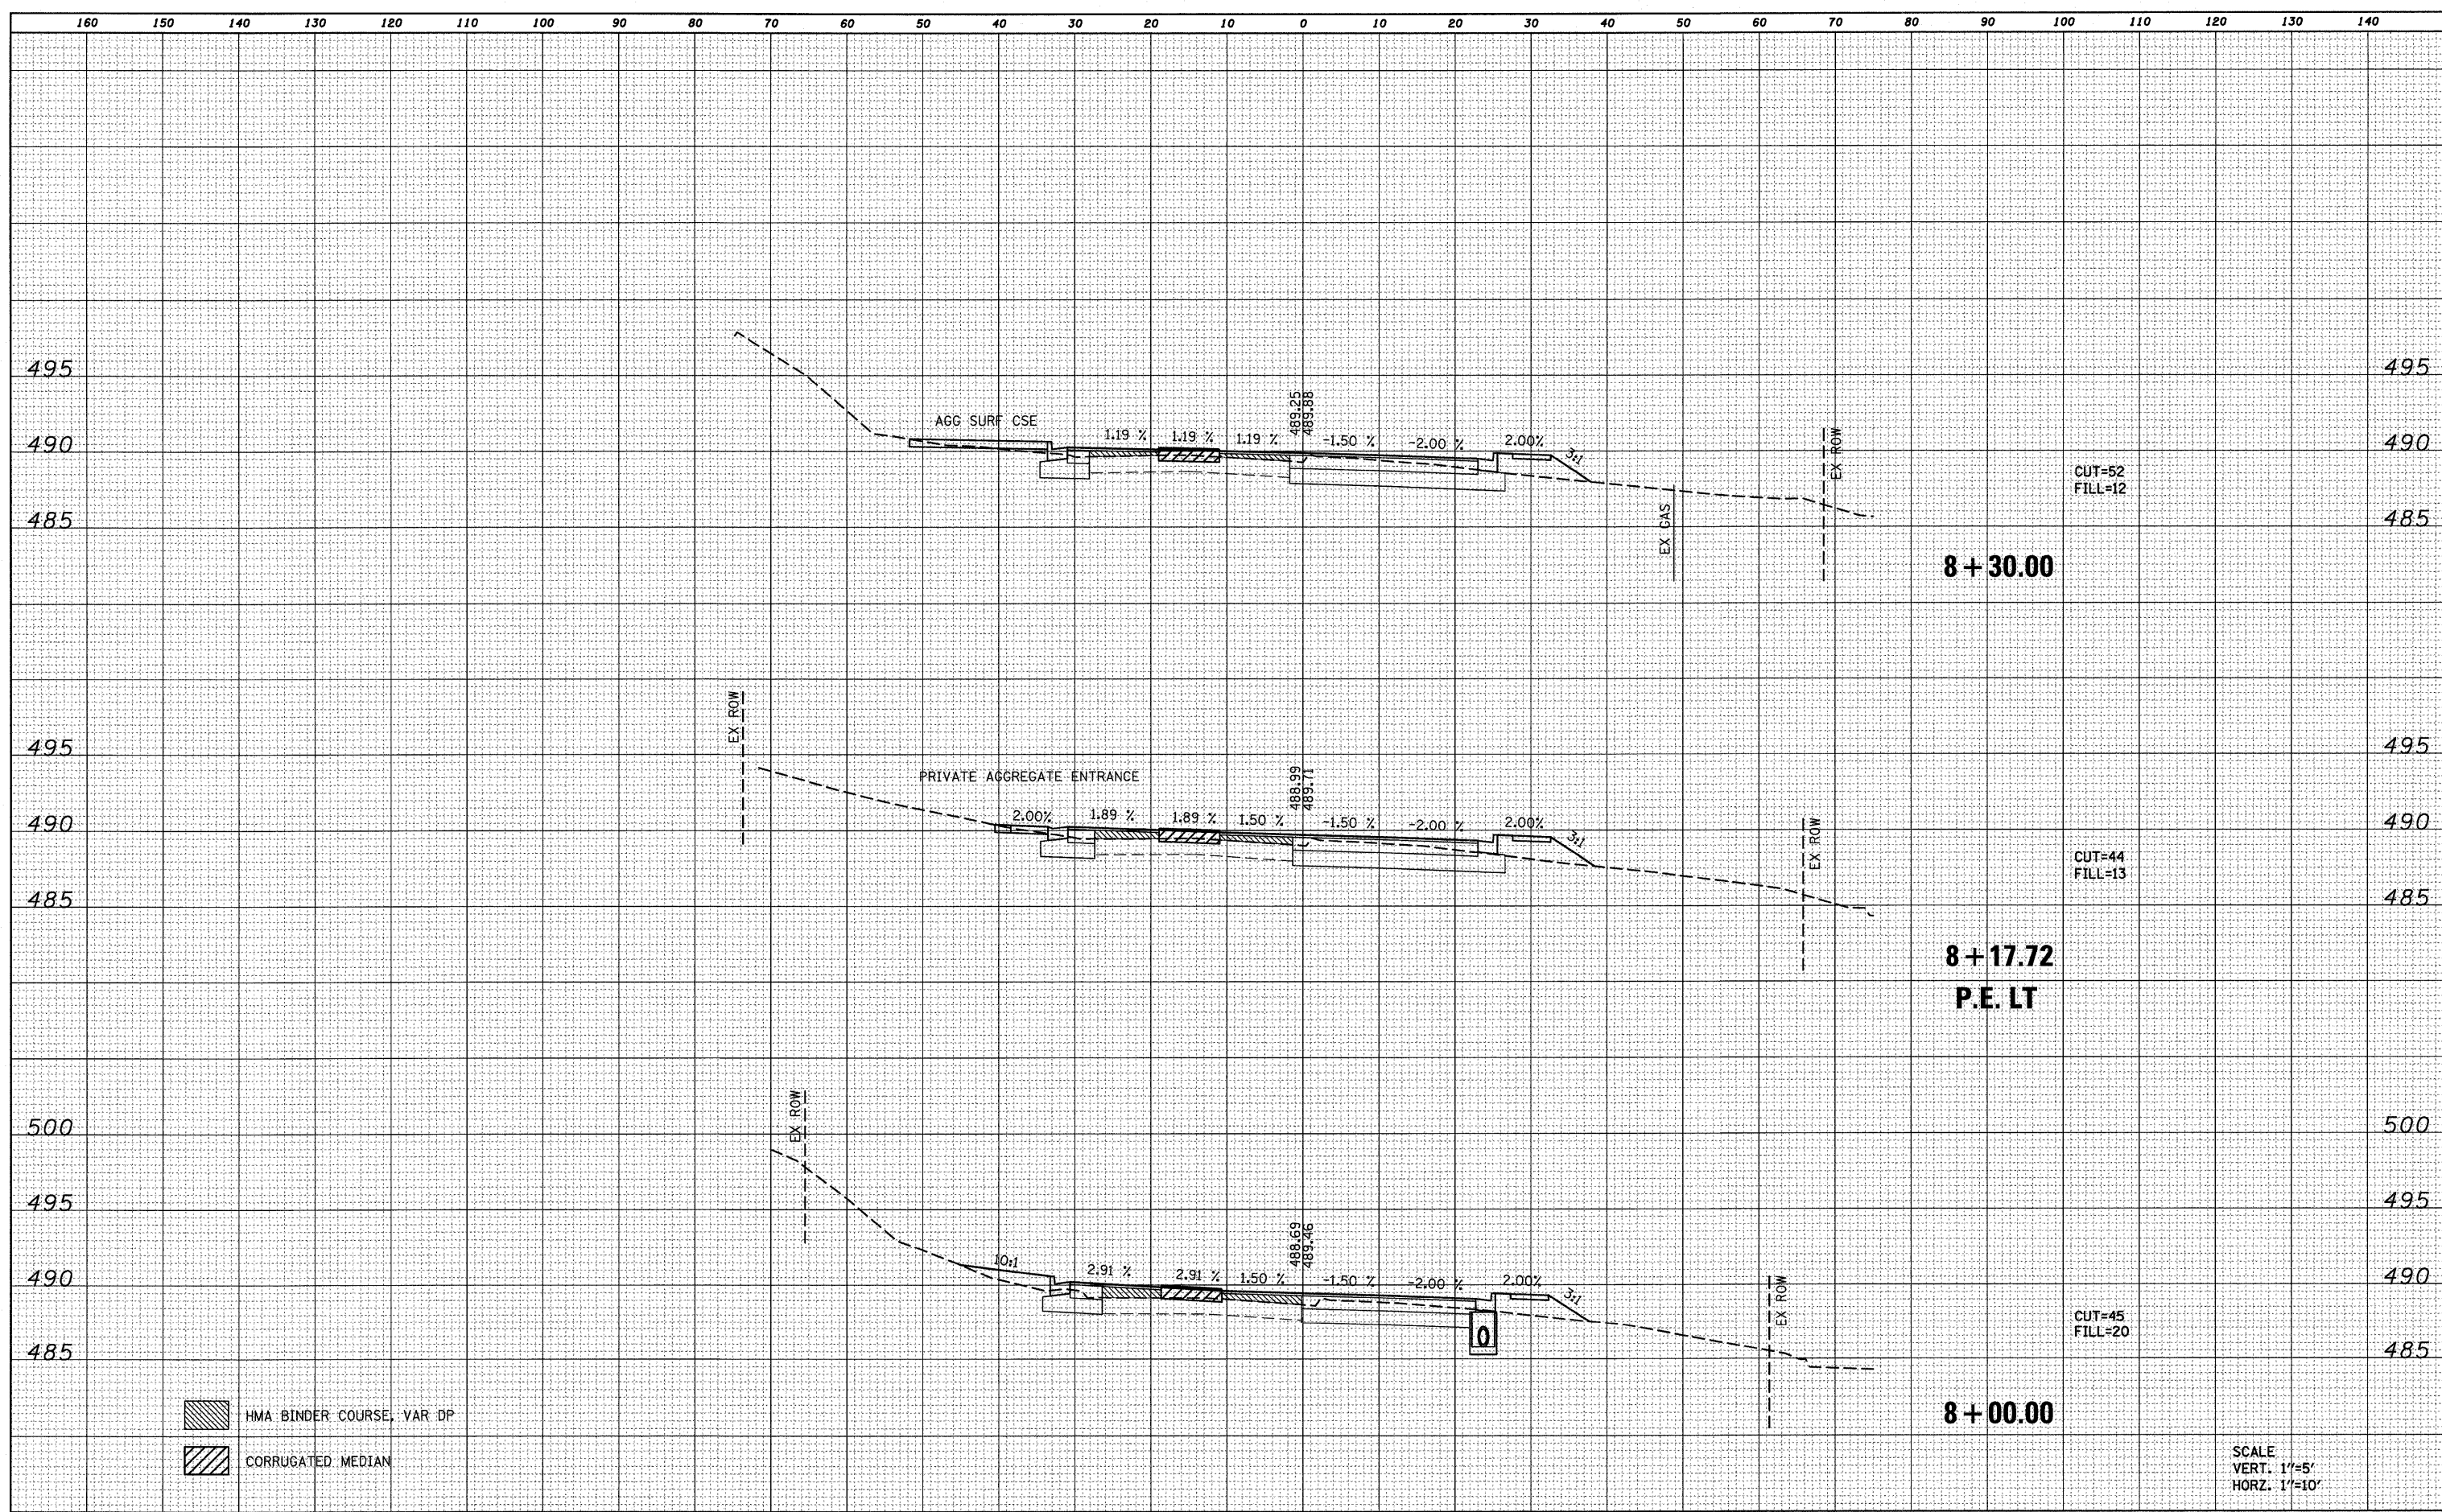

- HMA BINDER COURSE, VAR DP
- CORRUGATED MEDIAN

SCALE  
VERT. 1"=5'  
HORZ. 1"=10'

FILE NAME = 0828013-sht-xssht.dgn	USER NAME = randy	DESIGNED - TLC	REVISED -	<b>STATE OF ILLINOIS DEPARTMENT OF TRANSPORTATION</b>	<b>CROSS SECTIONS</b>			F.A.U. RTE. 9302	SECTION 08-00047-00-PV	COUNTY MONROE	TOTAL SHEETS 27	SHEET NO. 26
	PLOT TIME = 2:16:10 PM	DRAWN - RGV	REVISED -		SCALE: SHEET NO. 5 OF 6 SHEETS STA. 8+00.00 TO STA. 8+30.00			S MAIN ST RECONSTRUCTION CONTRACT NO. 97467				
	PLOT SCALE = 10.0000' / IN.	CHECKED -	REVISED -		ILLINOIS FED. AID PROJECT							
	PLOT DATE = 4/21/2011	DATE -	REVISED -									