



DATE: _____
 BY: _____
 PLAN: SERVICED, PLOTTED, ALIGNMENT CHECKED, NOTE BOOK NO., CAD FILE NAME

DATE: _____
 BY: _____
 PROFILE: SERVICED, PLOTTED, GRADES CHECKED, NOTE BOOK NO., STRUCTURE NOTATIONS CHKD

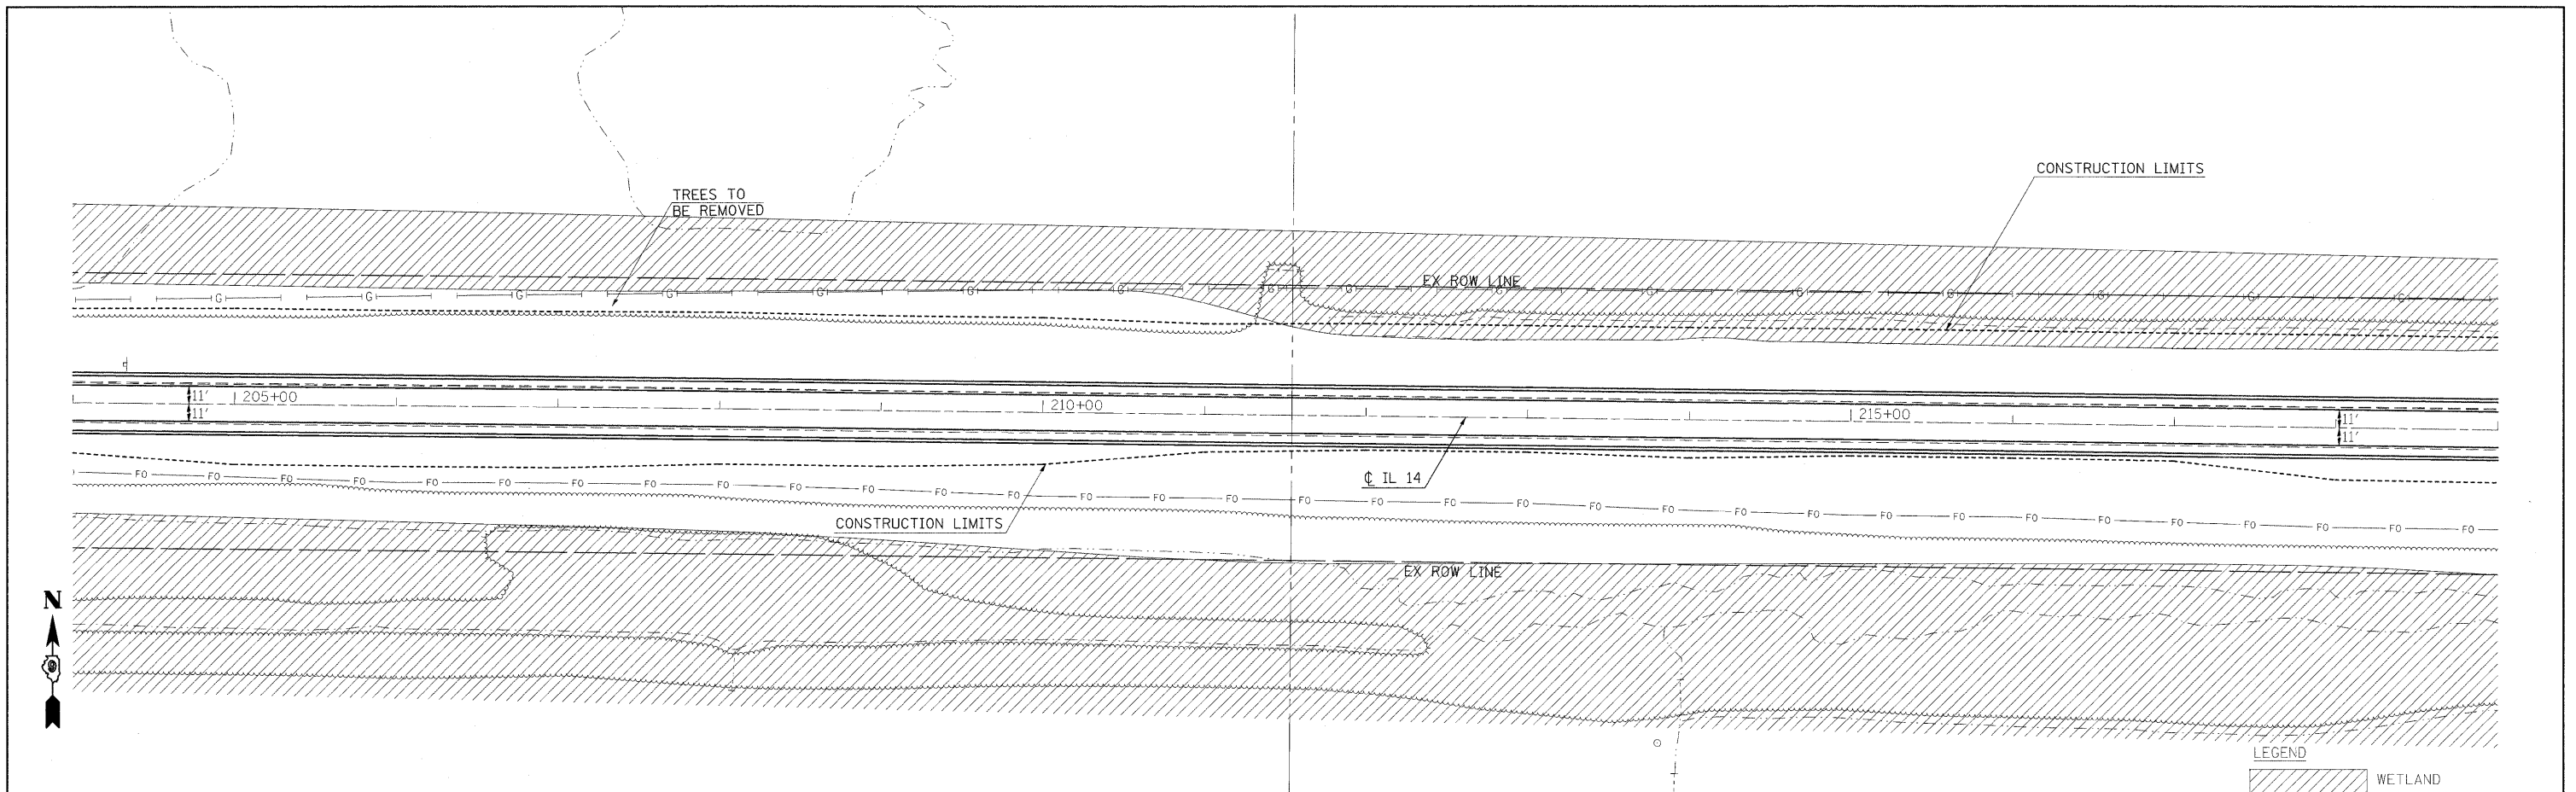

LEGEND
 WETLAND

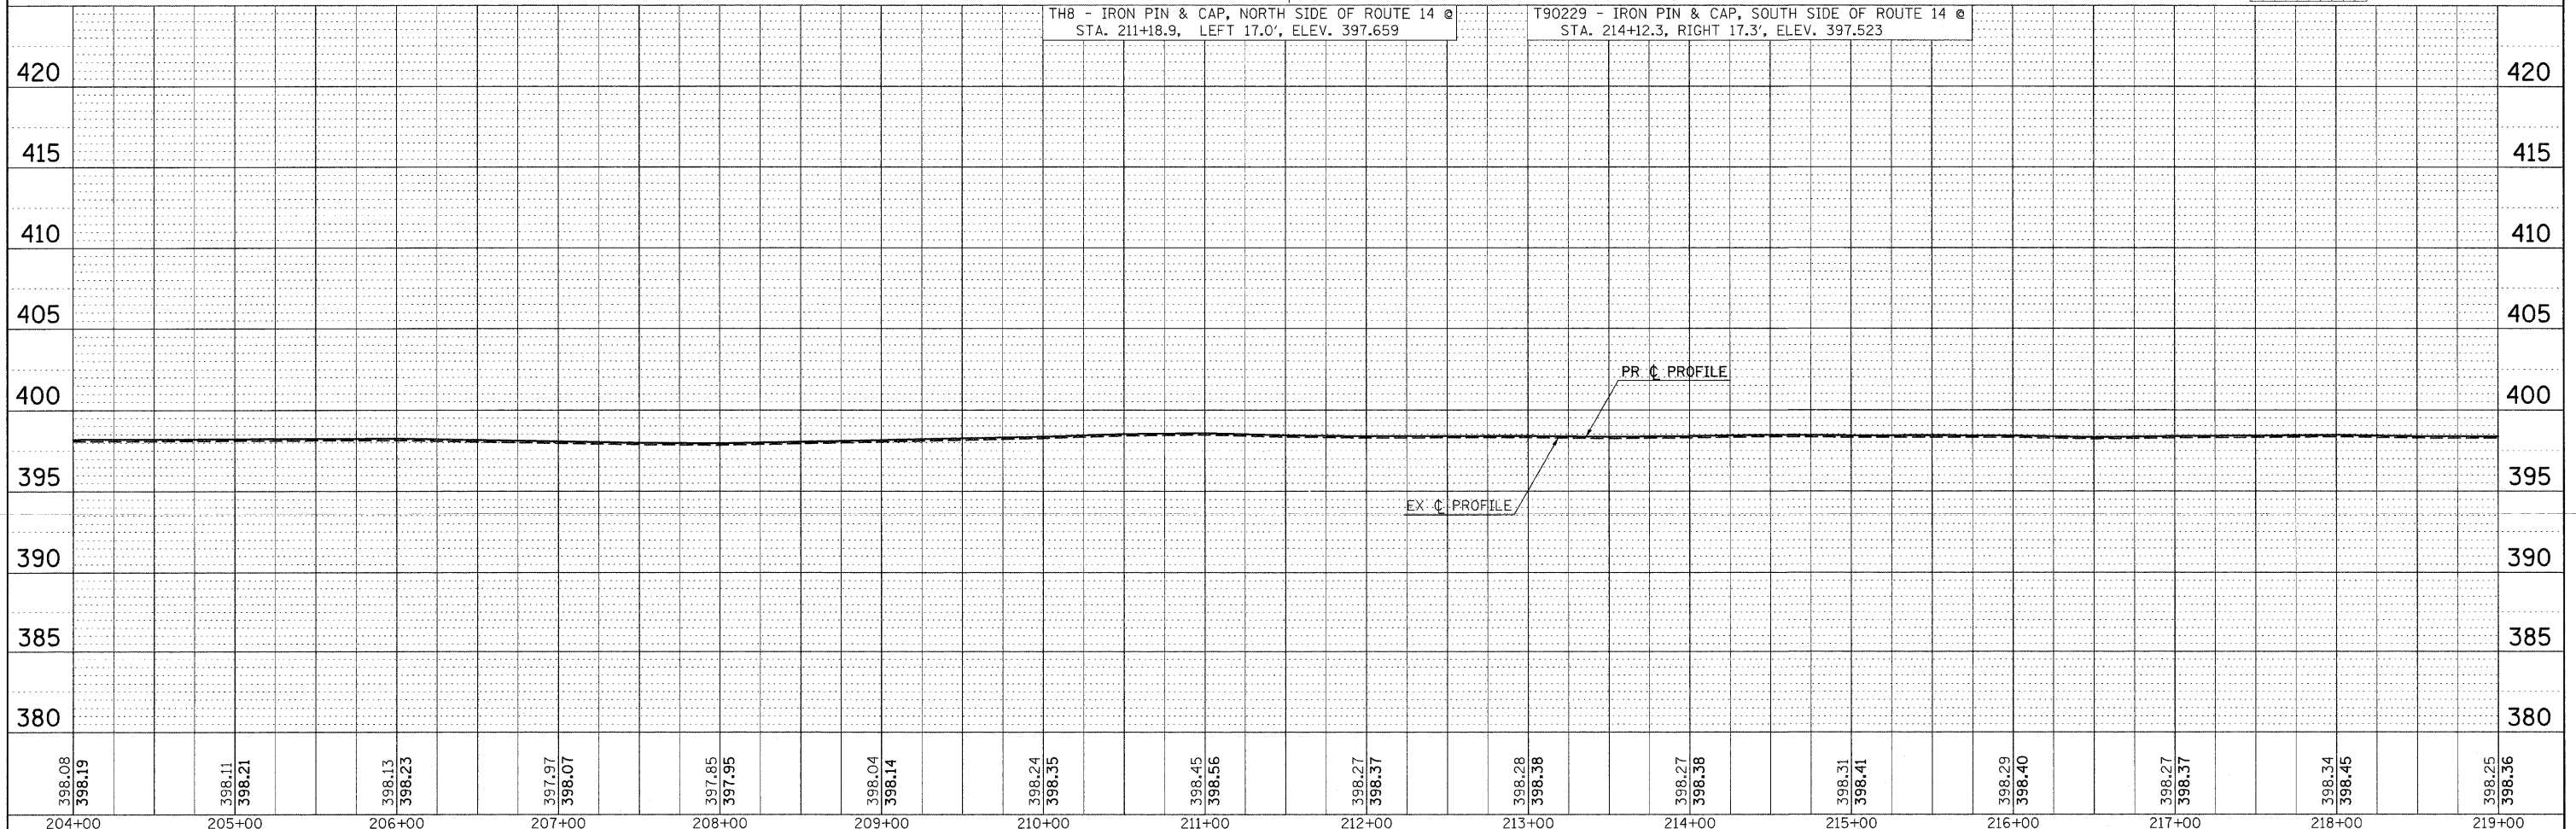

398.08 398.19		398.11 398.21		398.13 398.23		397.97 398.07		397.85 397.95		398.04 398.14		398.24 398.35		398.45 398.56		398.27 398.37		398.28 398.38		398.27 398.38		398.31 398.41		398.29 398.40		398.27 398.37		398.34 398.45		398.25 398.36
204+00		205+00		206+00		207+00		208+00		209+00		210+00		211+00		212+00		213+00		214+00		215+00		216+00		217+00		218+00		219+00

FILE NAME =
 \$FILEL\$
 D901803/CADD01a/CADsheets/0501803p3.mxd

USER NAME = #USER#
 DESIGNED -
 DRAWN -
 CHECKED -
 DATE -
 REVISED -
 REVISED -
 REVISED -
 REVISED -

**STATE OF ILLINOIS
 DEPARTMENT OF TRANSPORTATION**

IL ROUTE 14 PLAN & PROFILE SHEET
 SCALE: 50
 SHEET NO. OF SHEETS STA. 204+00 TO STA. 219+00

F.A.P. RTE.	SECTION	COUNTY	TOTAL SHEETS	SHEET NO.
869	(1-1,1,3,6)R-1,RS-3;(1,3,6)B-2		299	30
CONTRACT NO. 98797				
FED. ROAD DIST. NO. ILLINOIS FED. AID PROJECT				

* FRANKLIN & PERRY COUNTIES