
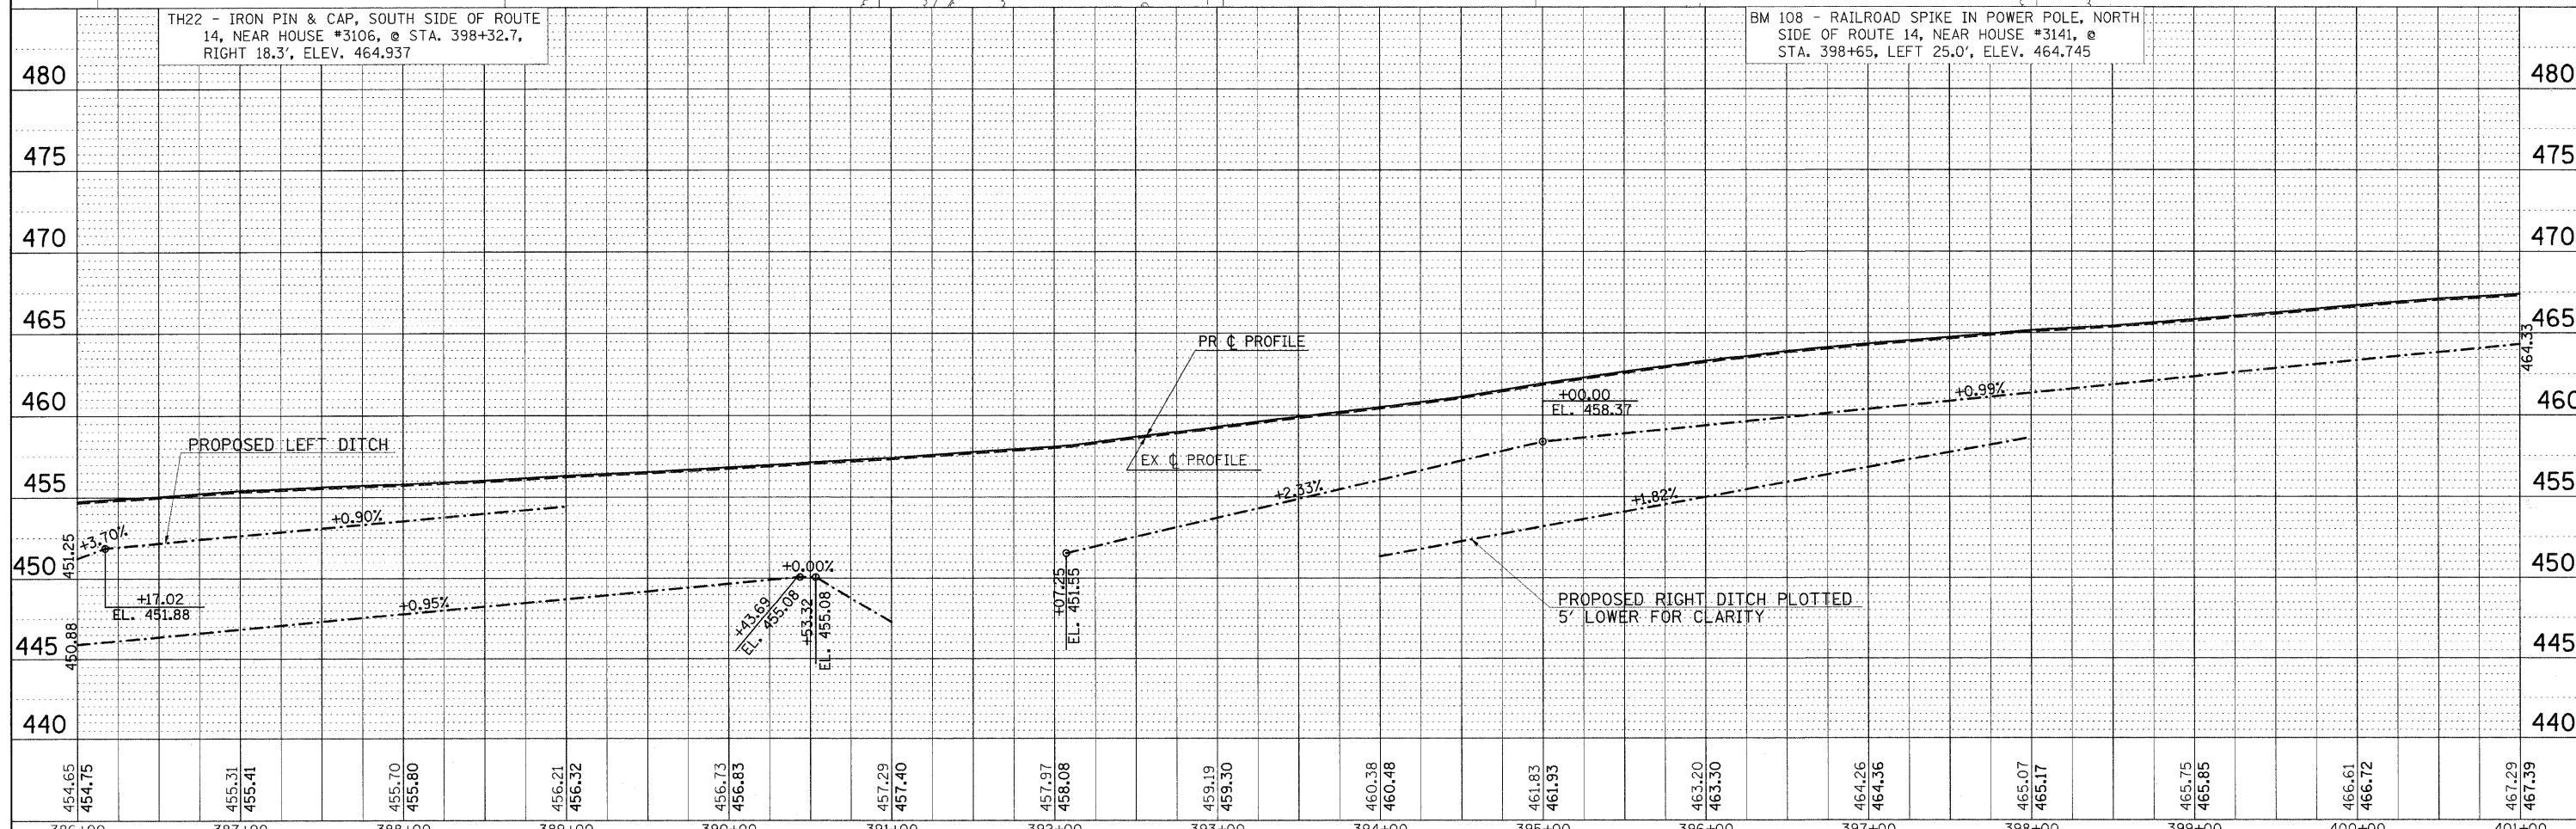


PLAN	SURVEYED	DATE
	PLOTTED	BY
	ALIGNMENT CHECKED	
	NO. 1	
	ADD. FILE NAME	

PROFILE	SURVEYED	DATE
	PLOTTED	BY
	GRADES CHECKED	
	NO. 1	
	STRUCTURE NOTATIONS CHK'D	

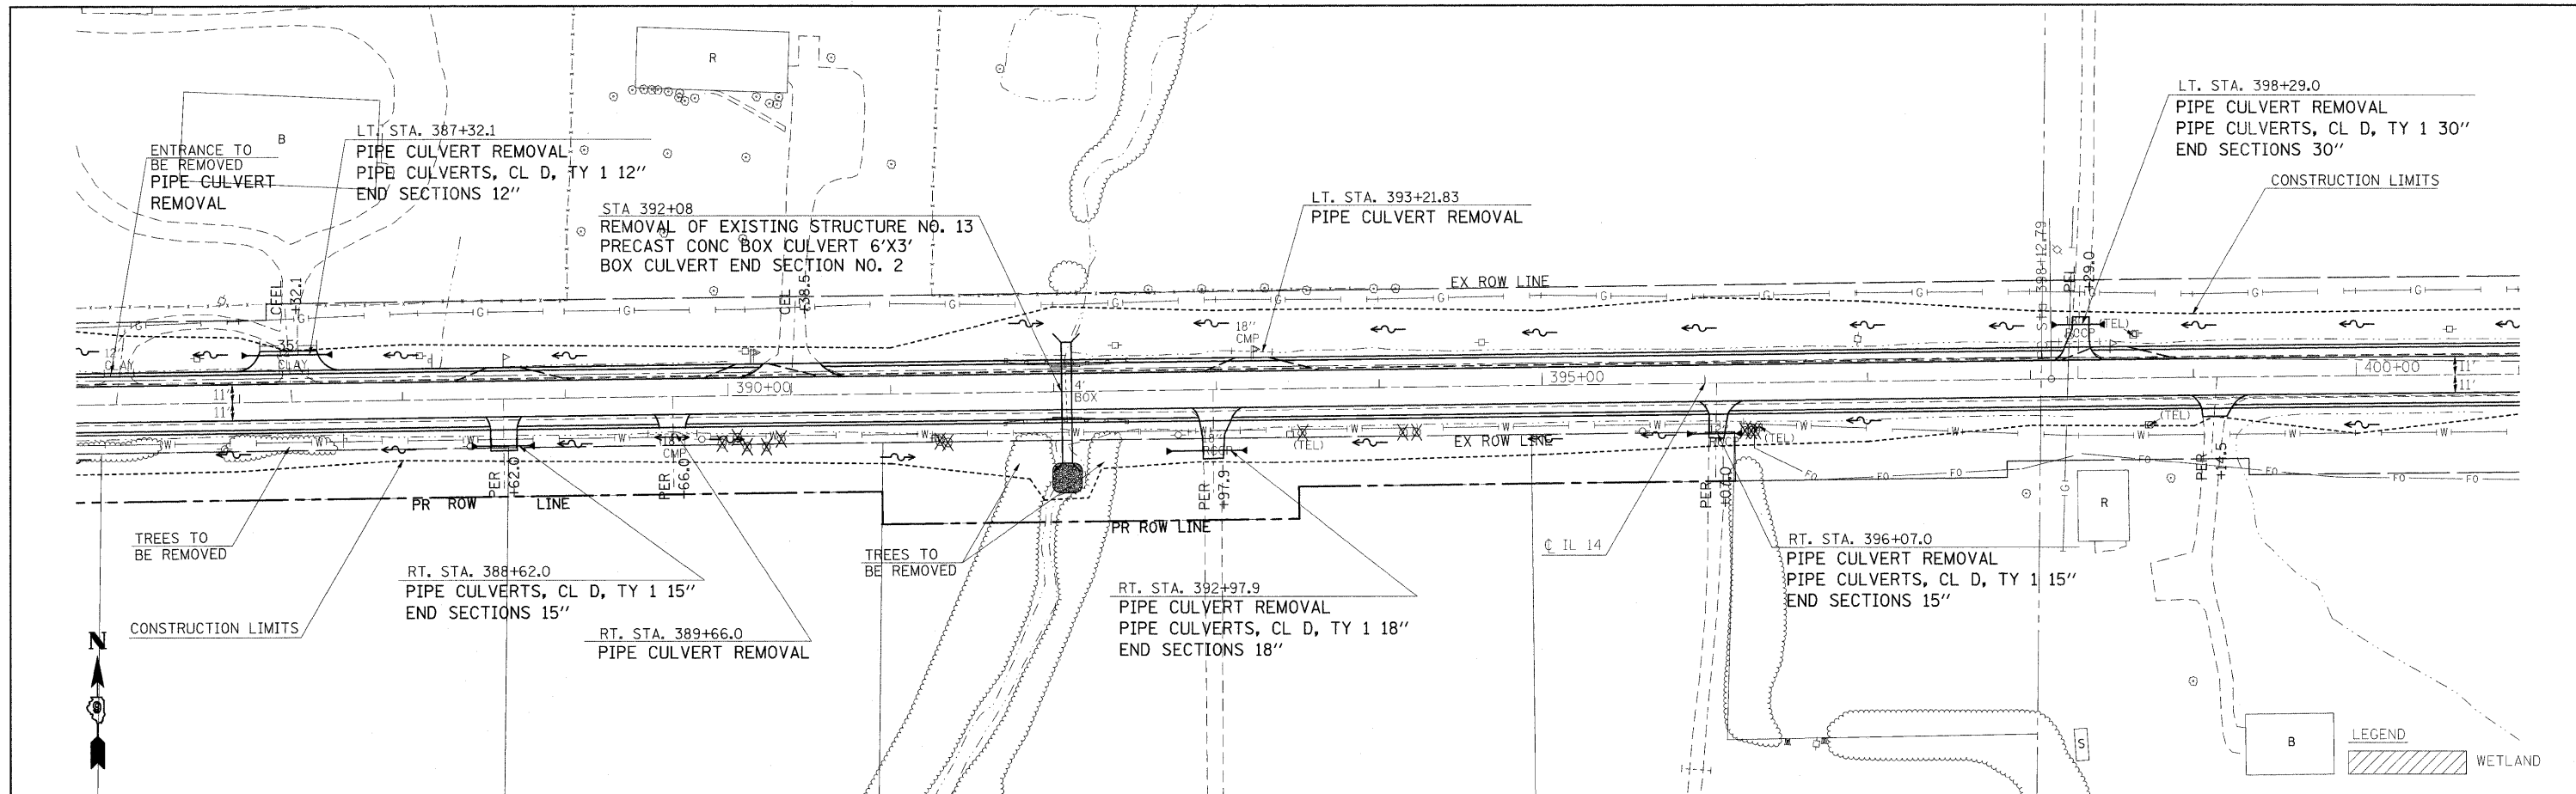

454.65	454.75	455.31	455.41	455.70	455.80	456.21	456.32	456.73	456.83	457.29	457.40	457.97	458.08	459.19	459.30	460.38	460.48	461.83	461.93	463.20	463.30	464.26	464.36	465.07	465.17	465.75	465.85	466.61	466.72	467.29	467.39
386+00	387+00	388+00	389+00	390+00	391+00	392+00	393+00	394+00	395+00	396+00	397+00	398+00	399+00	400+00	401+00																