
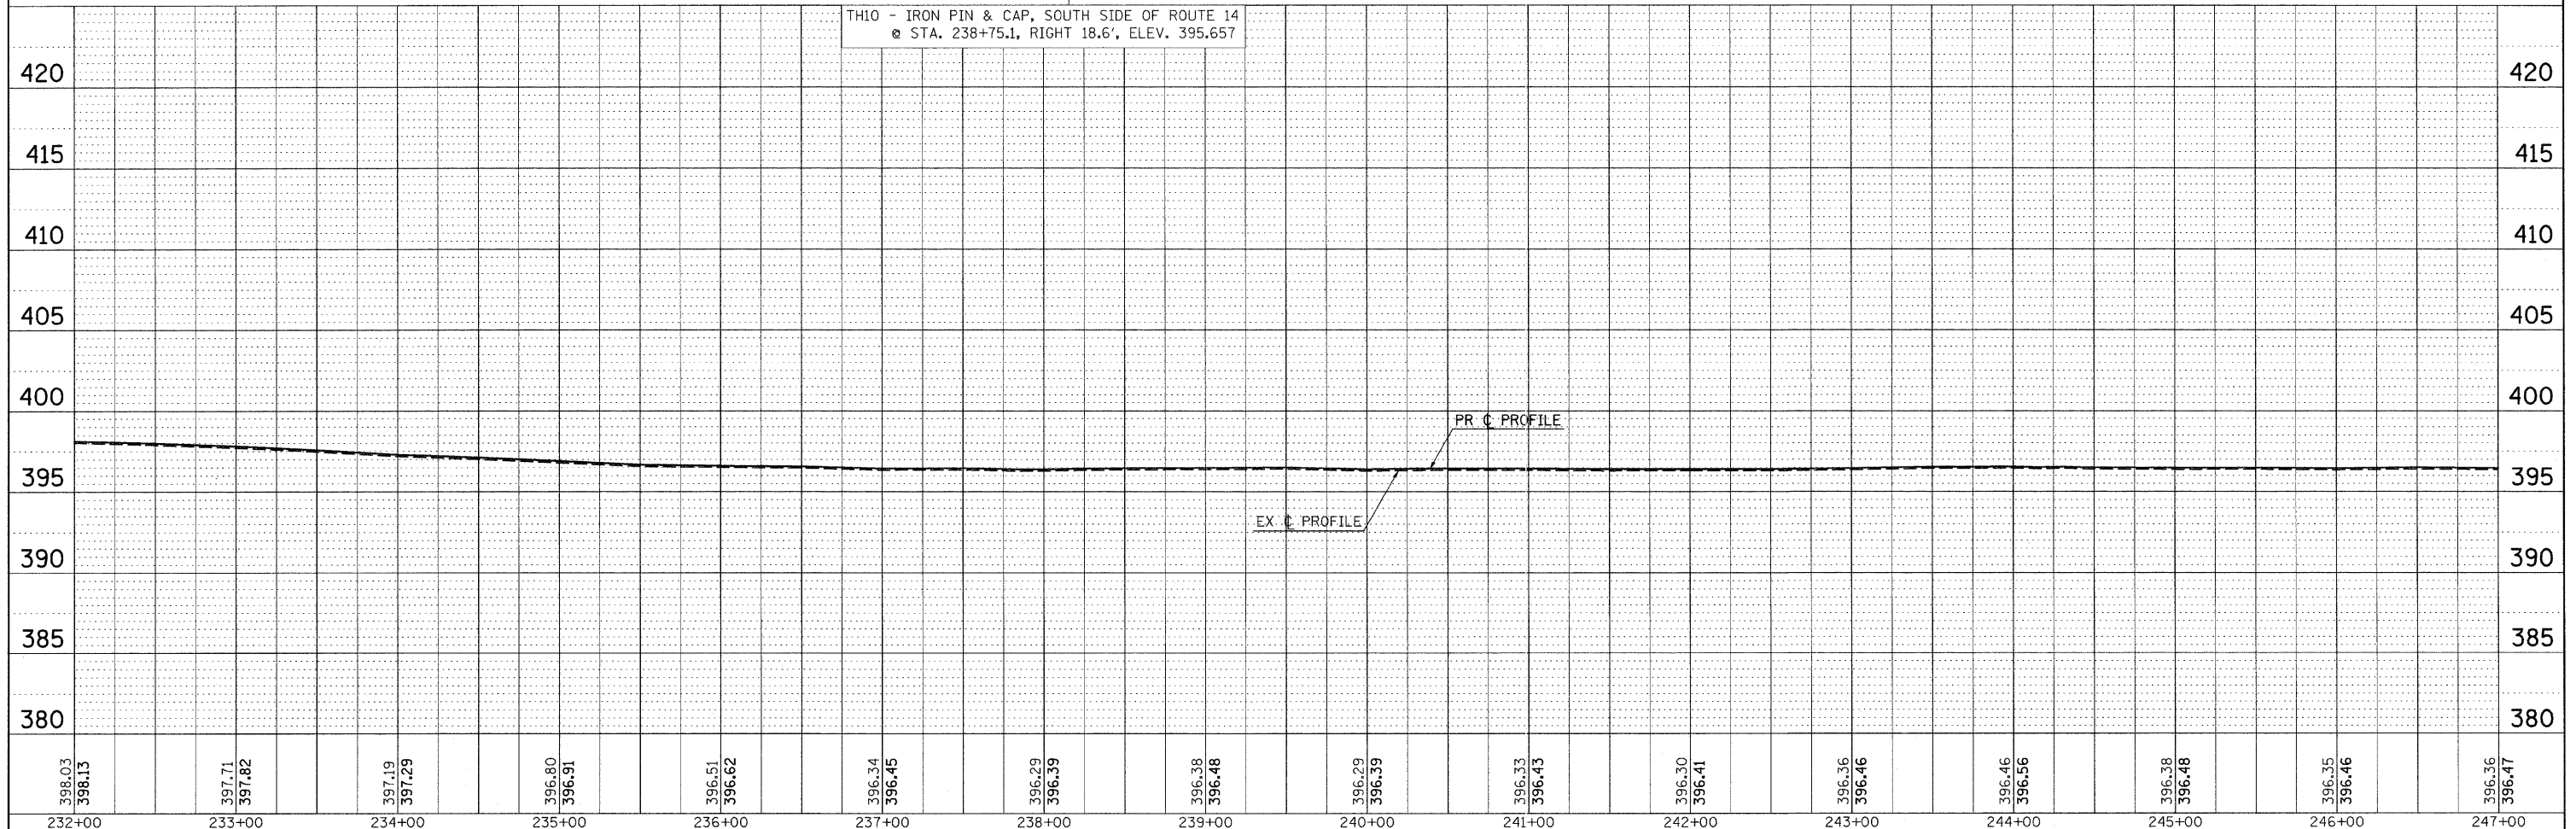


PLAN
 REVISIONS
 DATE
 BY
 NO.
 NOTE BOOK
 ALIGNMENT CHECKED
 PLOTTED
 FAD FILE NAME

PROFILE
 REVISIONS
 DATE
 BY
 NO.
 NOTE BOOK
 GRADES CHECKED
 PLOTTED
 SCALE
 STATIONING NOTATIONS CHECKED

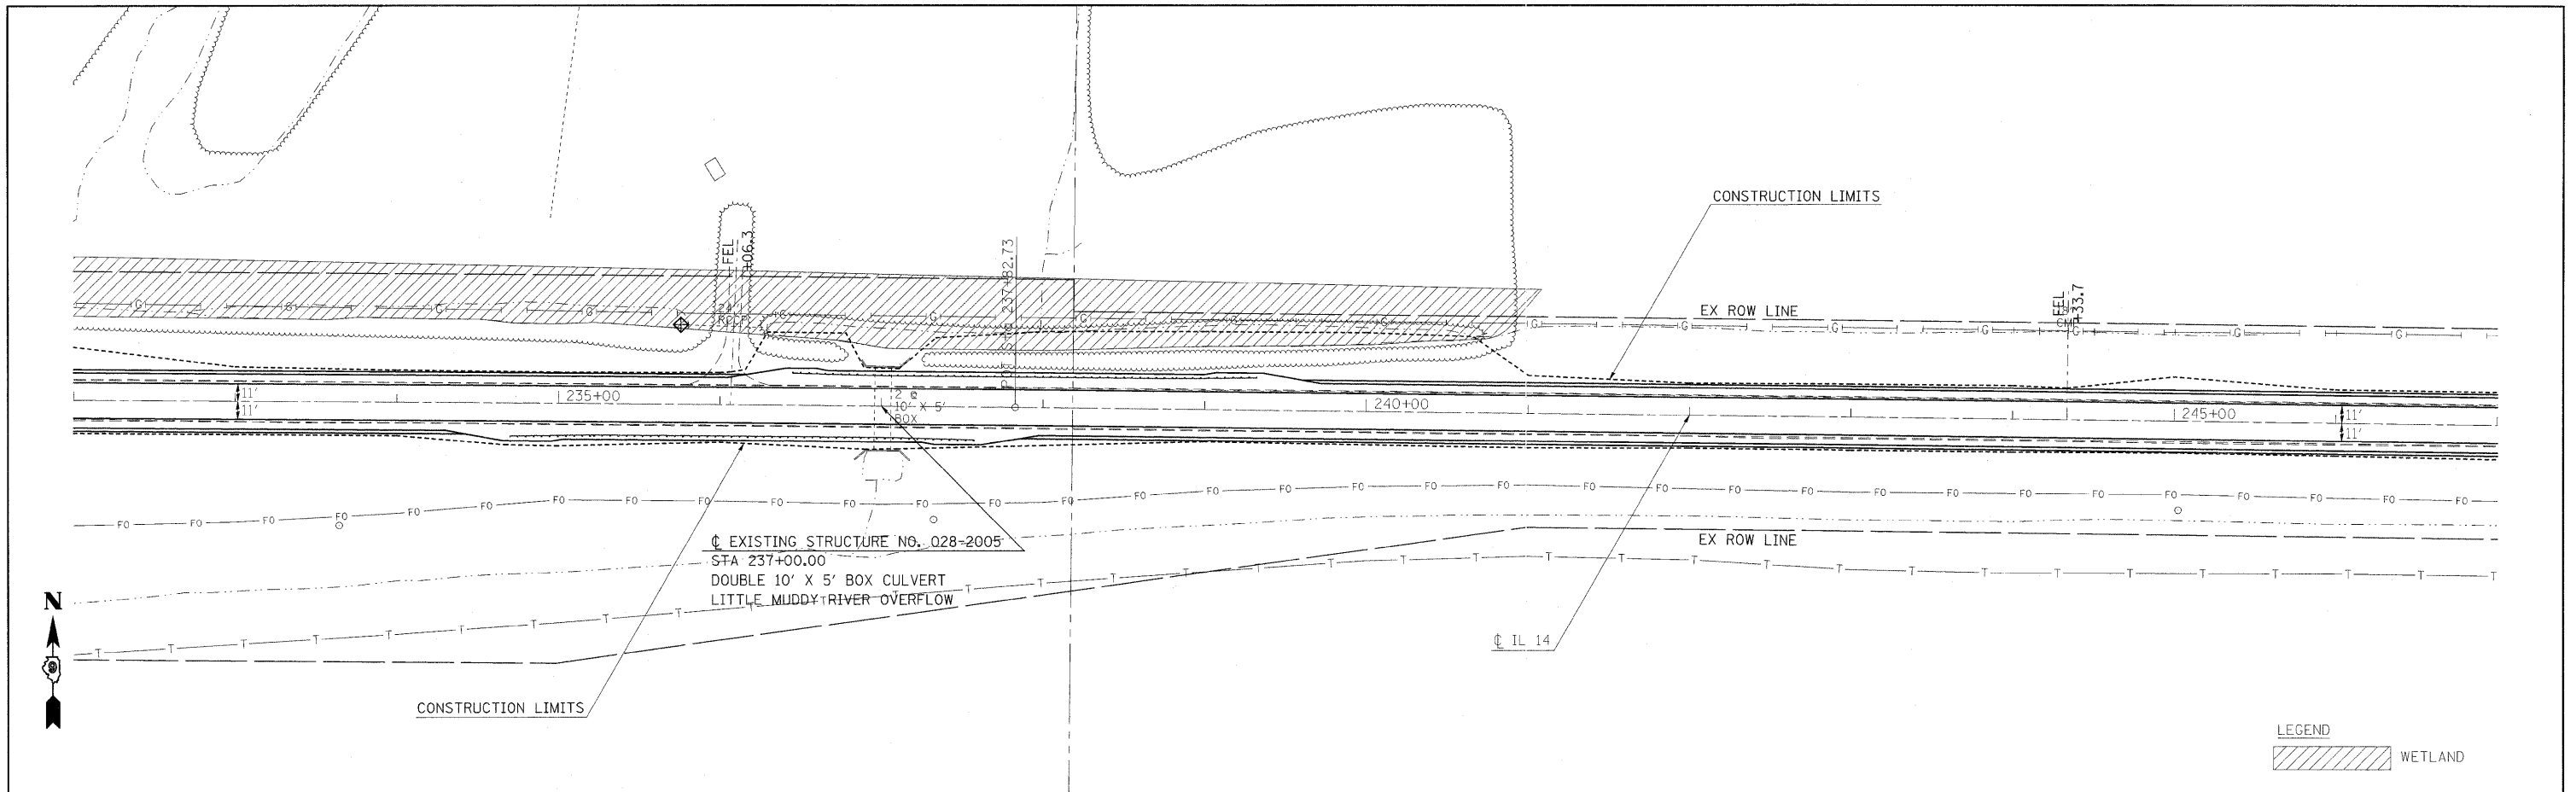

398.03 398.13	397.71 397.82	397.19 397.29	396.80 396.91	396.51 396.62	396.34 396.45	396.29 396.39	396.38 396.48	396.29 396.39	396.33 396.43	396.30 396.41	396.36 396.46	396.46 396.56	396.38 396.48	396.35 396.46	396.36 396.47
232+00	233+00	234+00	235+00	236+00	237+00	238+00	239+00	240+00	241+00	242+00	243+00	244+00	245+00	246+00	247+00