
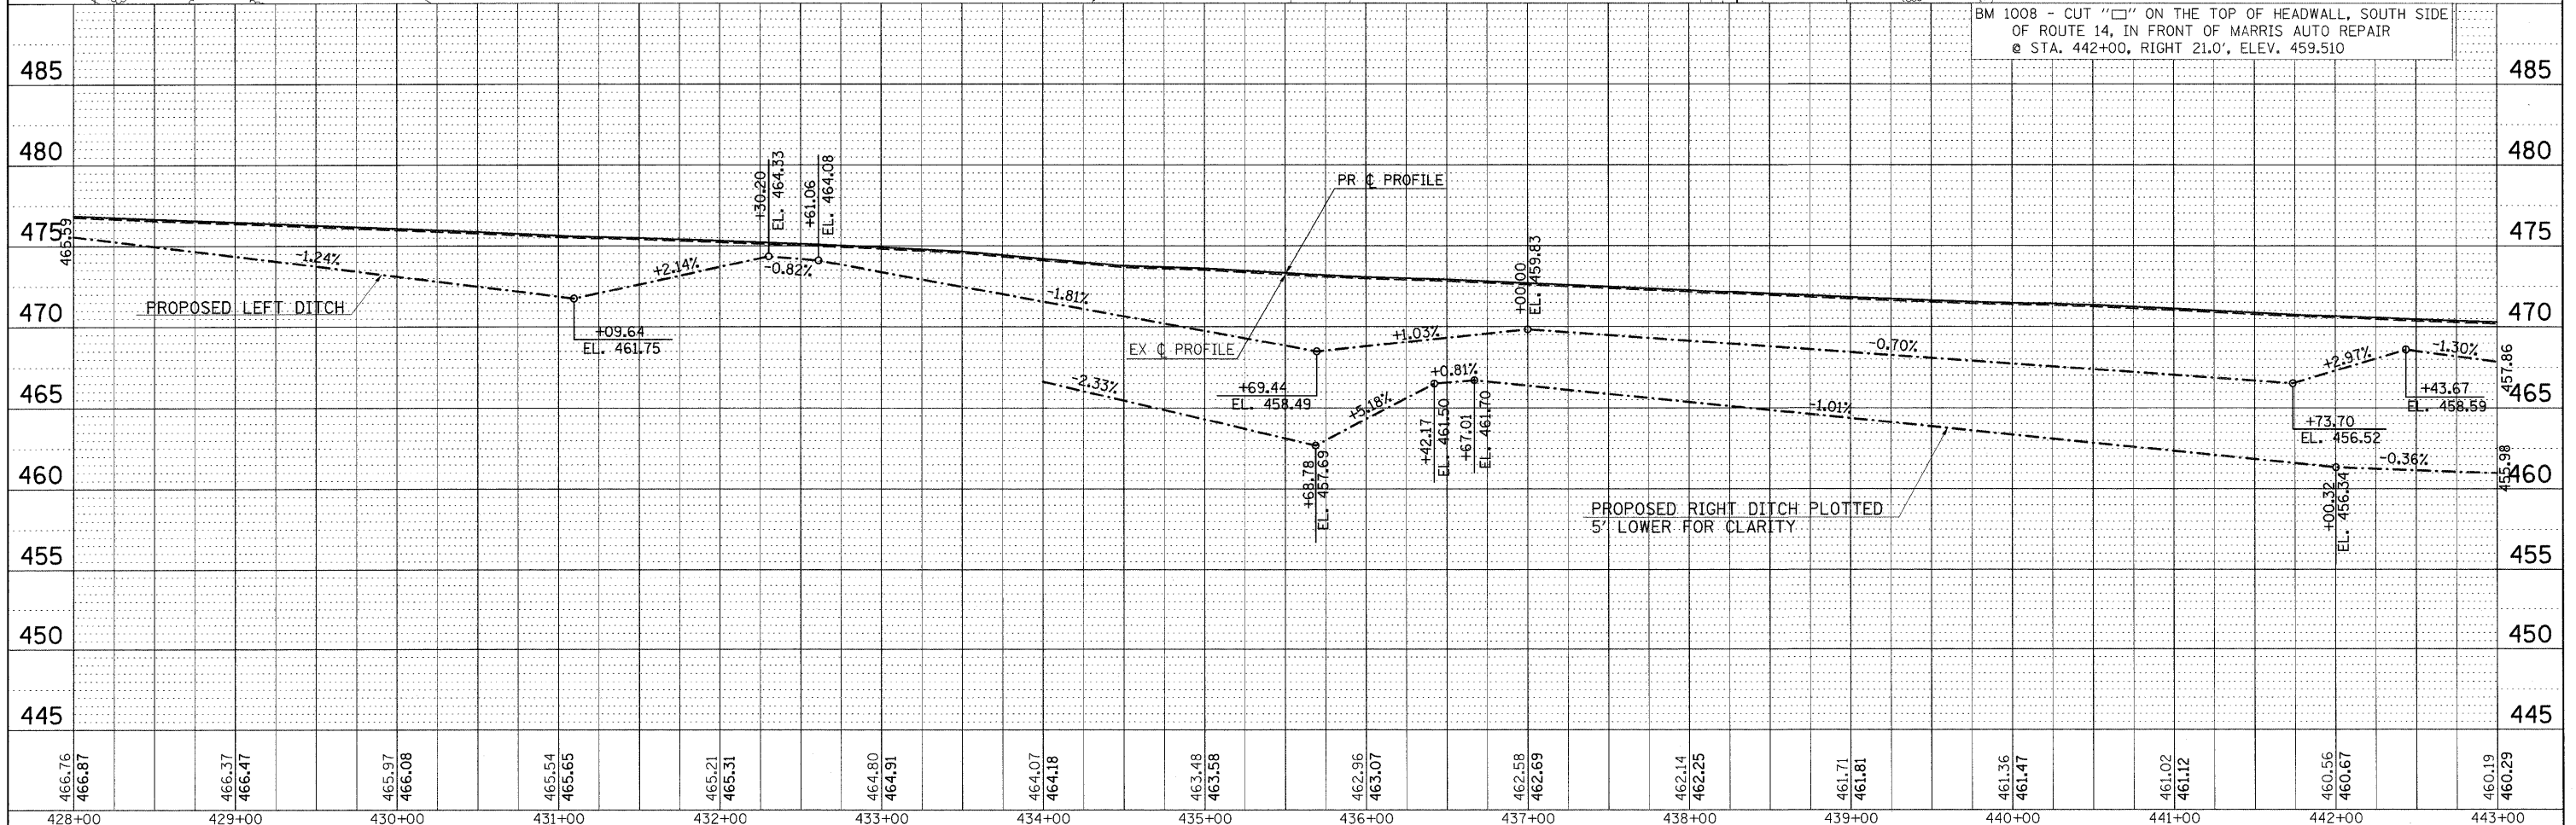


PLAN	REVIEWED	BY	DATE
	NOTED		
	ALIGNED		
	CHECKED		
	FILED		
	NO.		

PROFILE	REVIEWED	BY	DATE
	NOTED		
	GRADES		
	CHECKED		
	STRUCTURE		
	NOTATIONS		
	NO.		

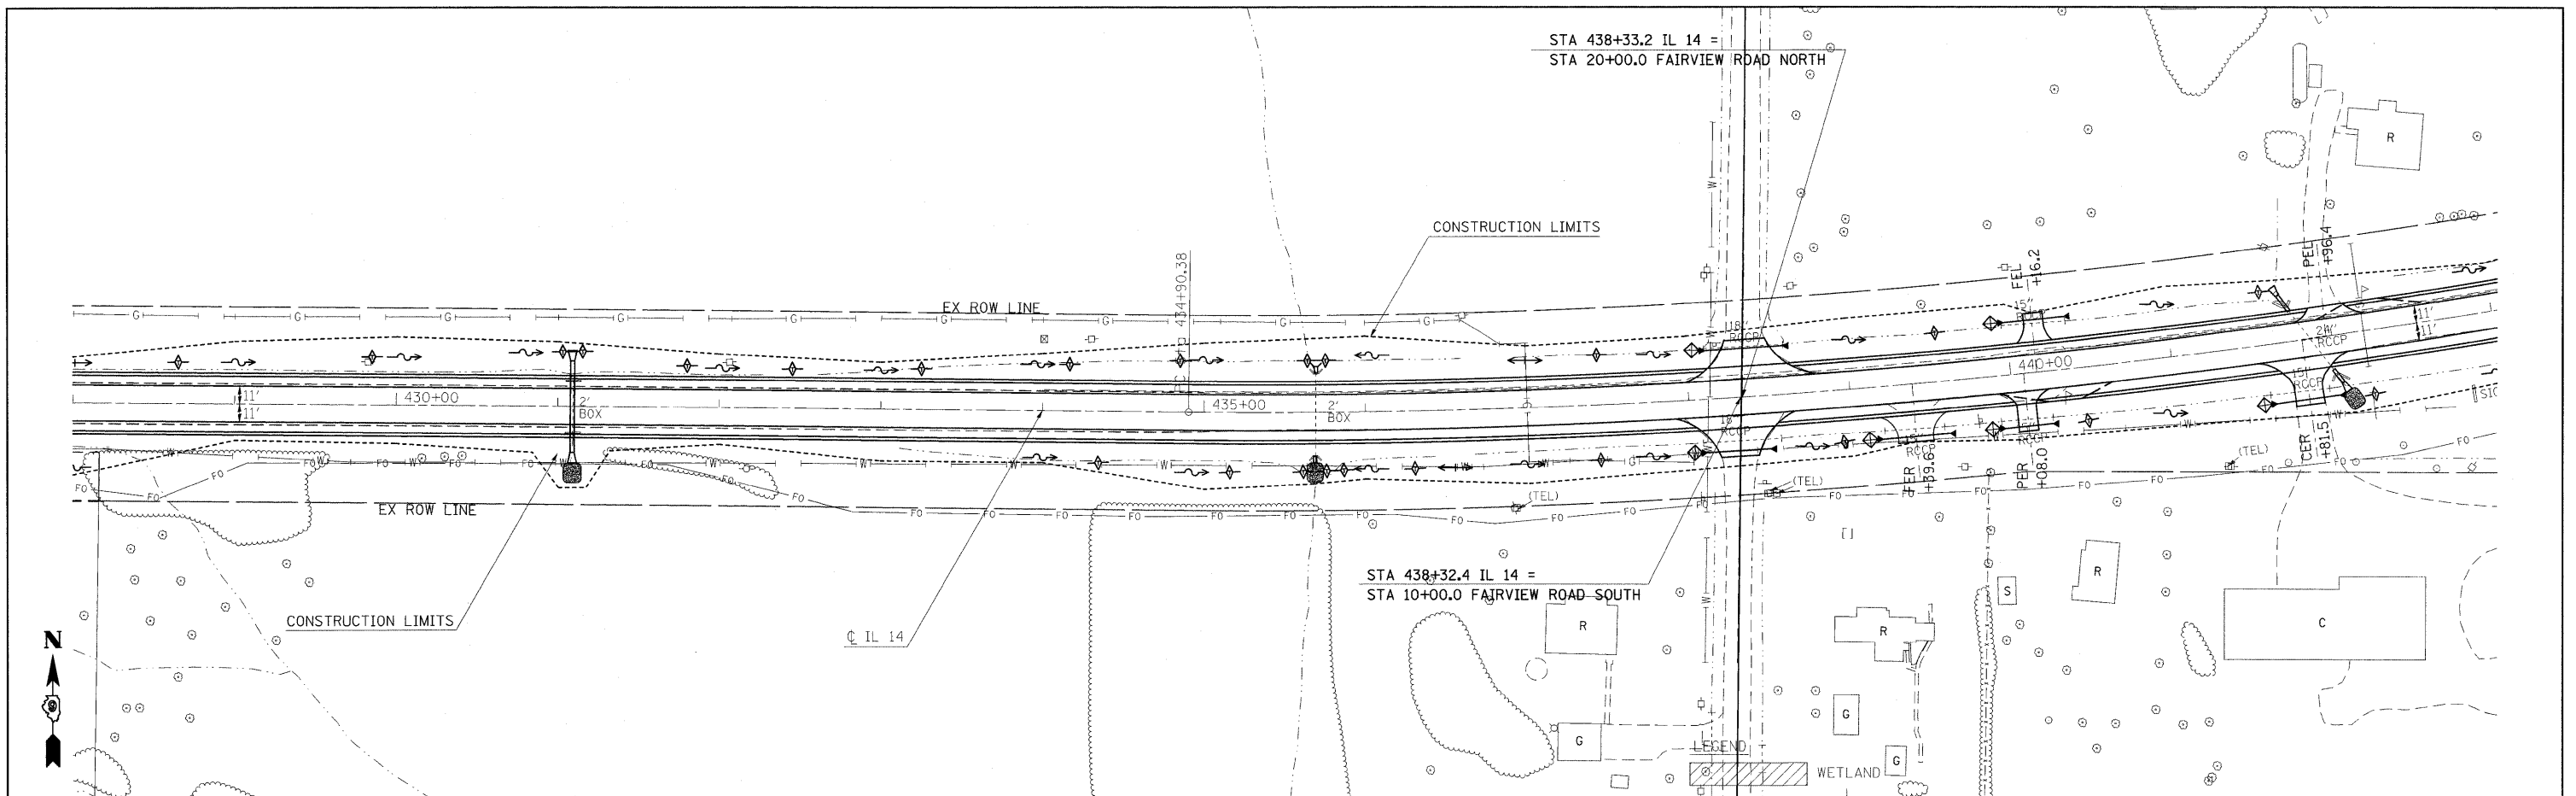

466.76	466.87	466.37	466.47	465.97	466.08	465.54	465.65	465.21	465.31	464.80	464.91	464.07	464.18	463.48	463.58	462.96	463.07	462.58	462.69	462.14	462.25	461.71	461.81	461.36	461.47	461.02	461.12	460.56	460.67	460.19	460.29	
428+00	429+00	430+00	431+00	432+00	433+00	434+00	435+00	436+00	437+00	438+00	439+00	440+00	441+00	442+00	443+00																	