
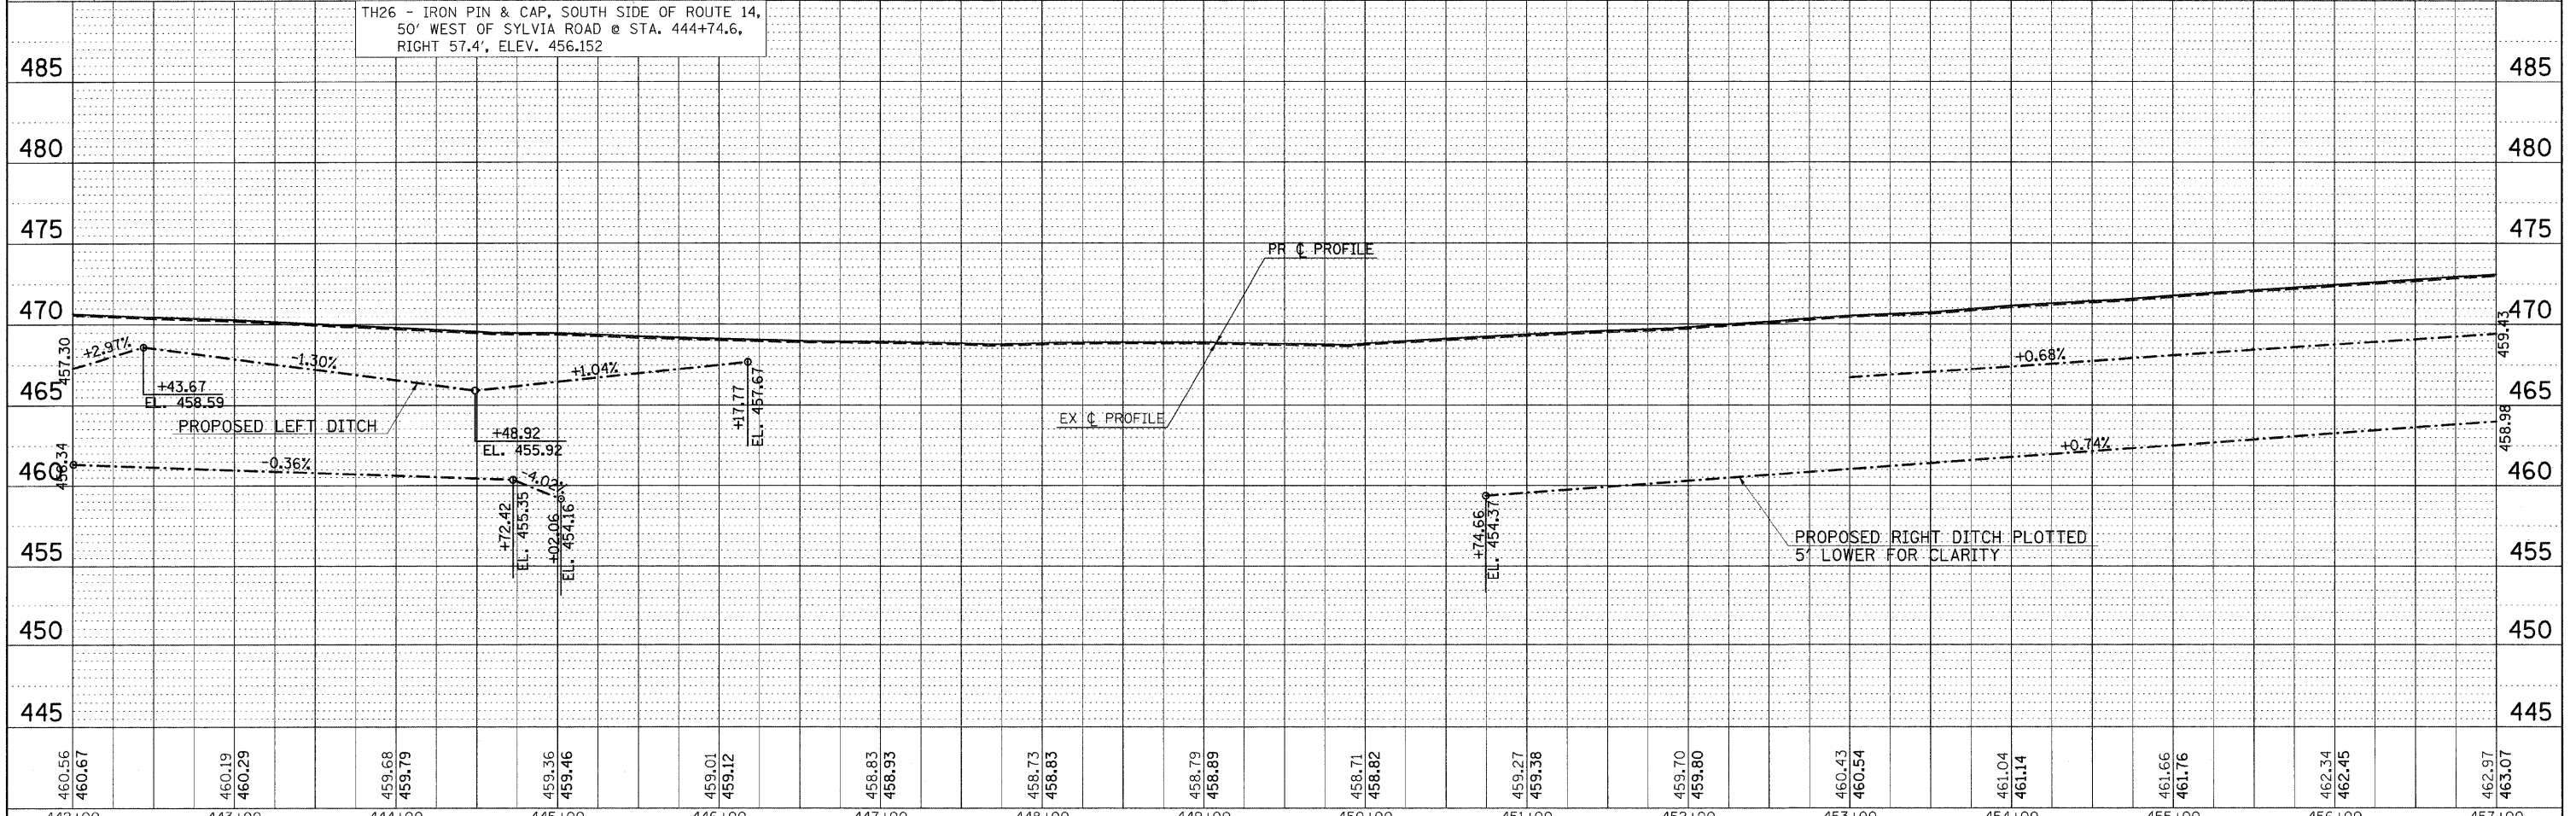


PLAN	DATE
BY	
REVIEWED	
PLOTTED	
ALIGNMENT CHECKED	
NOTE BOOK	
NO.	
CADD FILE NAME	

PROFILE	DATE
BY	
REVIEWED	
PLOTTED	
GRADES CHECKED	
NOTE BOOK	
NO.	
STRUCTURE NOTATIONS CHVD	

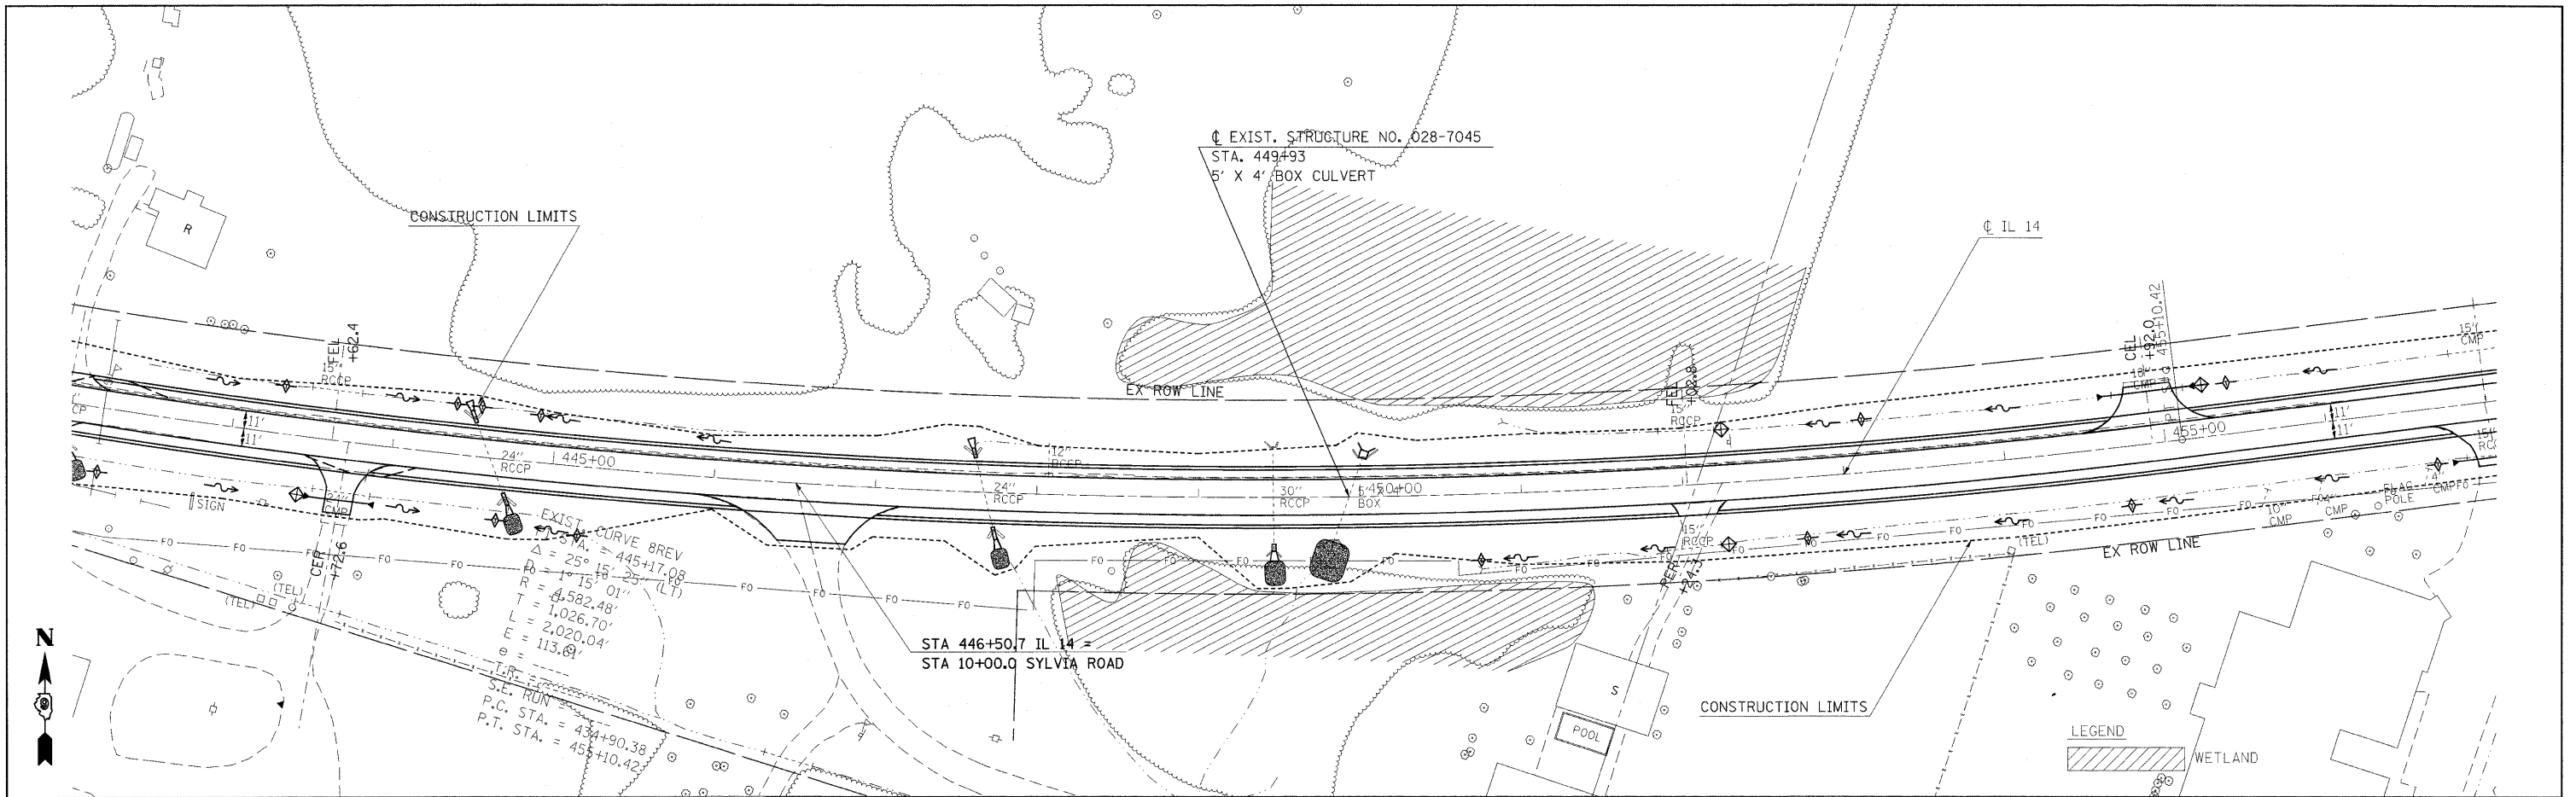

460.56	460.67	460.19	460.29	459.68	459.79	459.36	459.46	459.01	459.12	458.83	458.93	458.73	458.83	458.79	458.89	458.71	458.82	459.27	459.38	459.70	459.80	460.43	460.54	461.04	461.14	461.66	461.76	462.34	462.45	462.97	463.07
442+00	443+00	444+00	445+00	446+00	447+00	448+00	449+00	450+00	451+00	452+00	453+00	454+00	455+00	456+00	457+00																