



POINT COORDINATES

Pt JH1010	X 762593.9612	Y 477609.4006	Pt JT1065	X 762945.9500	Y 477543.6707
Pt JH1011	X 763145.1342	Y 477516.0821	Pt JT1066	X 760581.4987	Y 477579.7565
Pt JH1012	X 763145.1949	Y 477511.0824	Pt JT1067	X 760560.0819	Y 477509.8323
Pt JT1012	X 761919.0416	Y 477621.6148	Pt JT1068	X 760389.9515	Y 477541.0860
Pt JT1013	X 762400.7303	Y 477627.0571	Pt JT1069	X 760389.7305	Y 477511.0868
Pt JT1021	X 761918.5852	Y 477576.6029	Pt JT1071	X 761918.7013	Y 477591.6123
Pt JT1044	X 760560.3029	Y 477539.8315	Pt JT1072	X 762047.8503	Y 477592.7724
Pt JT1061	X 762401.6010	Y 477597.0654	Pt JT1076	X 761917.6806	Y 477501.6049
Pt JT1062	X 762745.9648	Y 477541.2401	Pt JT1077	X 761918.0208	Y 477531.6074
Pt JT1063	X 762746.3245	Y 477511.2424	Pt JT1102	X 762401.3108	Y 477607.0626
Pt JT1064	X 762946.3097	Y 477513.6694	Pt JT1135	X 760580.0276	Y 477509.6854

PARCEL NO.	NAME	ROW	TE	PE
524	JOHN KRAMER TRUST	SEE SHEET 3		
525	THOMAS AND LORETTA PICKERING	0.117 ±		
532	JAMES AND LINDA GREENWOOD	0.786 ±	0.011 ±	
533	ROGER AND KELLY EHLE	0.138 ±		
568	ROBERT AND JUDITH MILLER TRUST	0.332 ±		
569	MELVIN AND ROSE LEEDLE	0.533 ±		

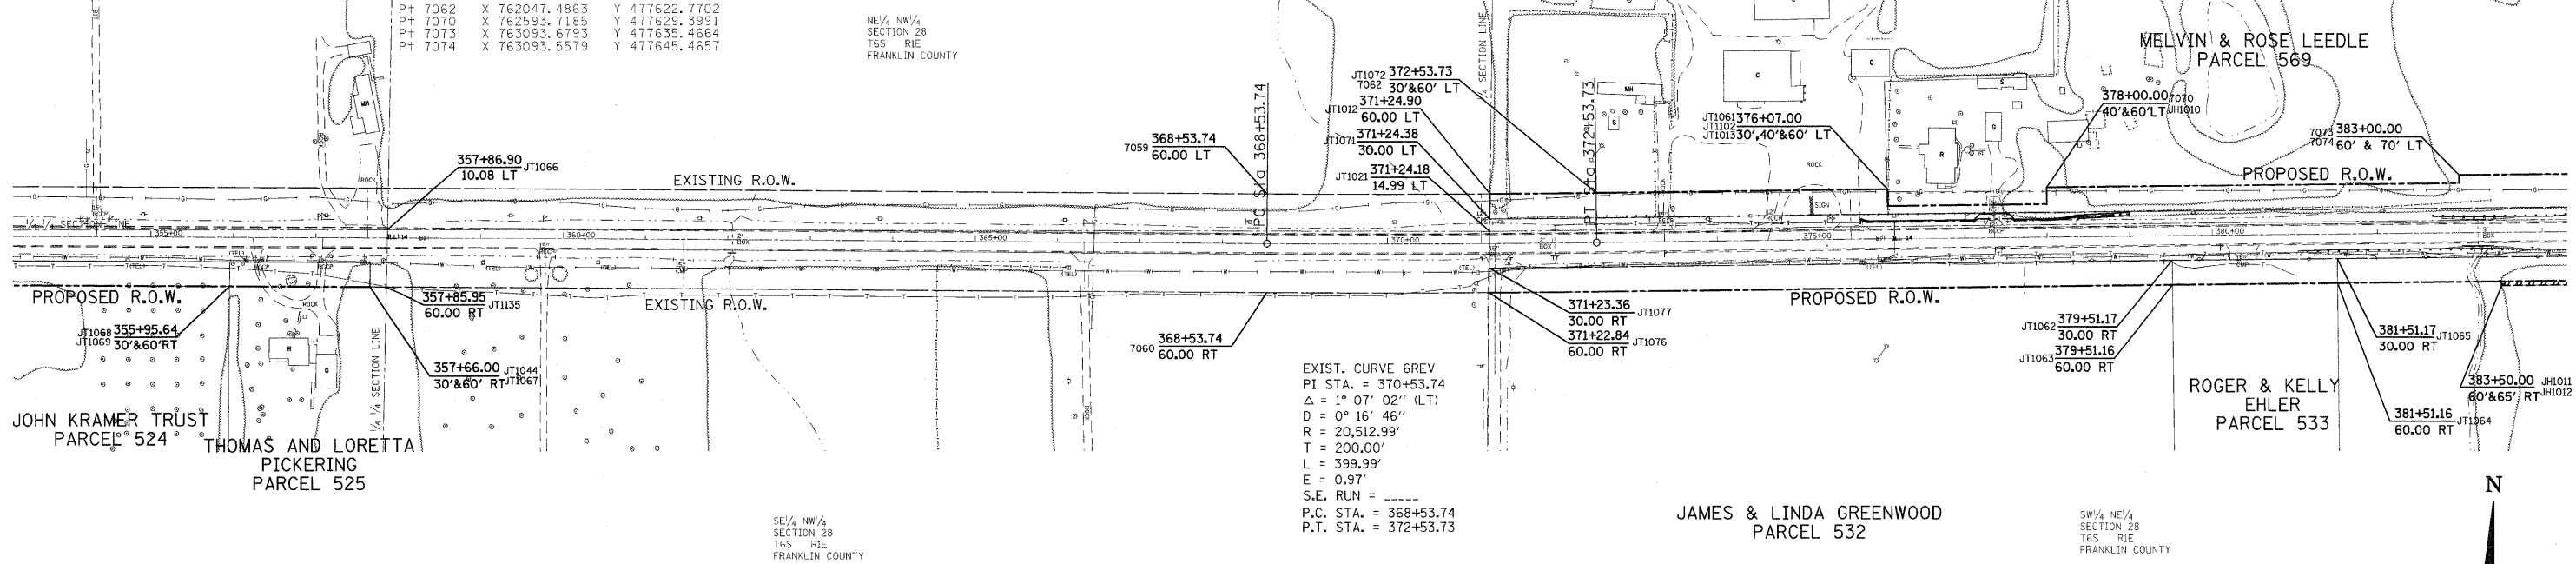

PARCEL NO.	NAME	ROW	TE	PE
530	PERRY AND COURTNEY SEVERS	0.086 ±		
531	ROBERT AND THRESA GREENWOOD	0.495 ±		
532	JAMES AND LINDA GREENWOOD	SEE ABOVE		
534	GARETT AND RACHAEL JANELLO	0.172 ±		
535	JESSE AND BOBBI GORDEN	0.158 ±		
569	MELVIN AND ROSE LEEDLE	SEE ABOVE		
570	WILLIAM AND MARVA WINGET	0.012 ±		
581	PETE PERONA & MICHAEL WINGET	0.837 ±		

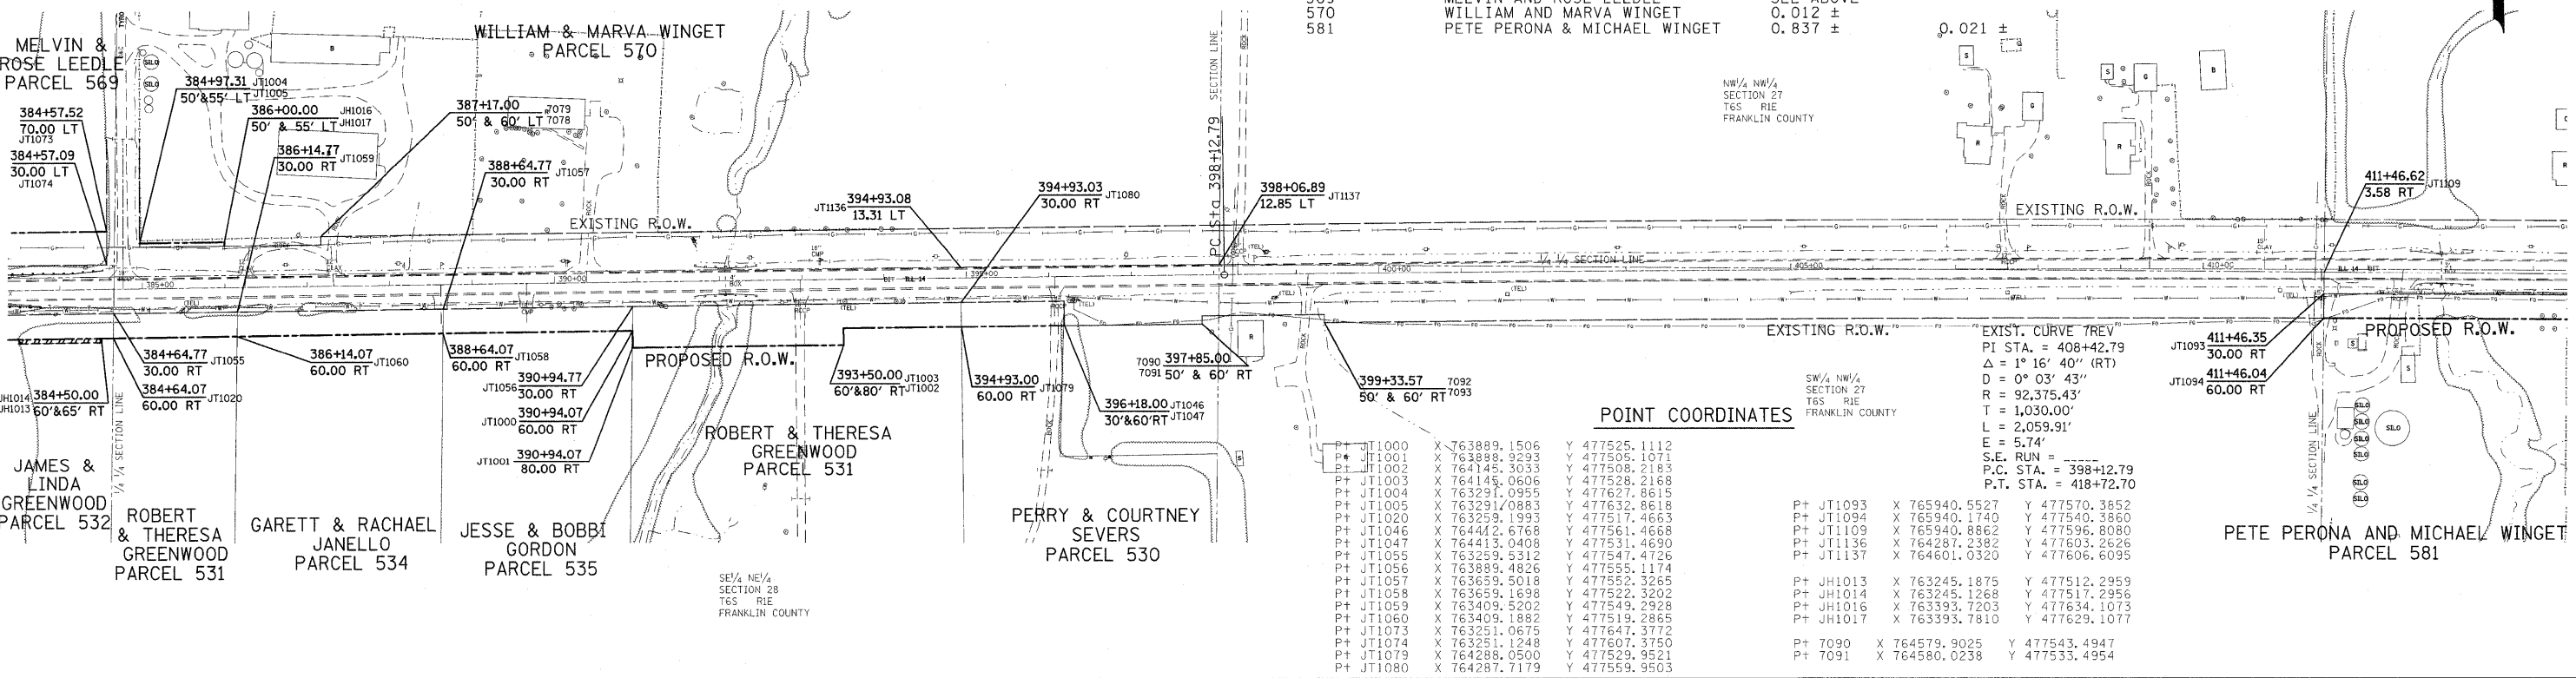

FILE NAME	USER NAME = headcn	DESIGNED -	REVISED -	STATE OF ILLINOIS DEPARTMENT OF TRANSPORTATION	RIGHT OF WAY PLANS		F.A.P. RTE.	SECTION	COUNTY	TOTAL SHEETS	SHEET NO.
ci:\pwwork\pwwork\headcn\dms43654\192222\2sh.dgn	DRAWN -	REVISED -	869				(1-1,1,3,6)R-1,RS-3(1,3,6)B-2	*	299	99	
PLOT SCALE = 100.0000 / IN.	CHECKED -	REVISED -	* FRANKLIN AND PERRY				CONTRACT NO. 98797				
PLOT DATE = 4/5/2011	DATE -	REVISED -	FED. ROAD DIST. NO.				ILLINOIS FED. AID PROJECT				
				SCALE: 100	PROJECT D901803	JOB NO. R-99-022-02					
				SHEET NO. 4 OF 6 SHEETS	STA. 354+00	TO STA. 414+00					