


DATE	
BY	
FINAL SURVEY	
NOTE BOOK	
NO.	
APPROVED	
DATE	
AREAS CHECKED	

DATE	
BY	
ORIGINAL SURV.	
NOTE BOOK	
NO.	
APPROVED	
DATE	
AREAS CHECKED	

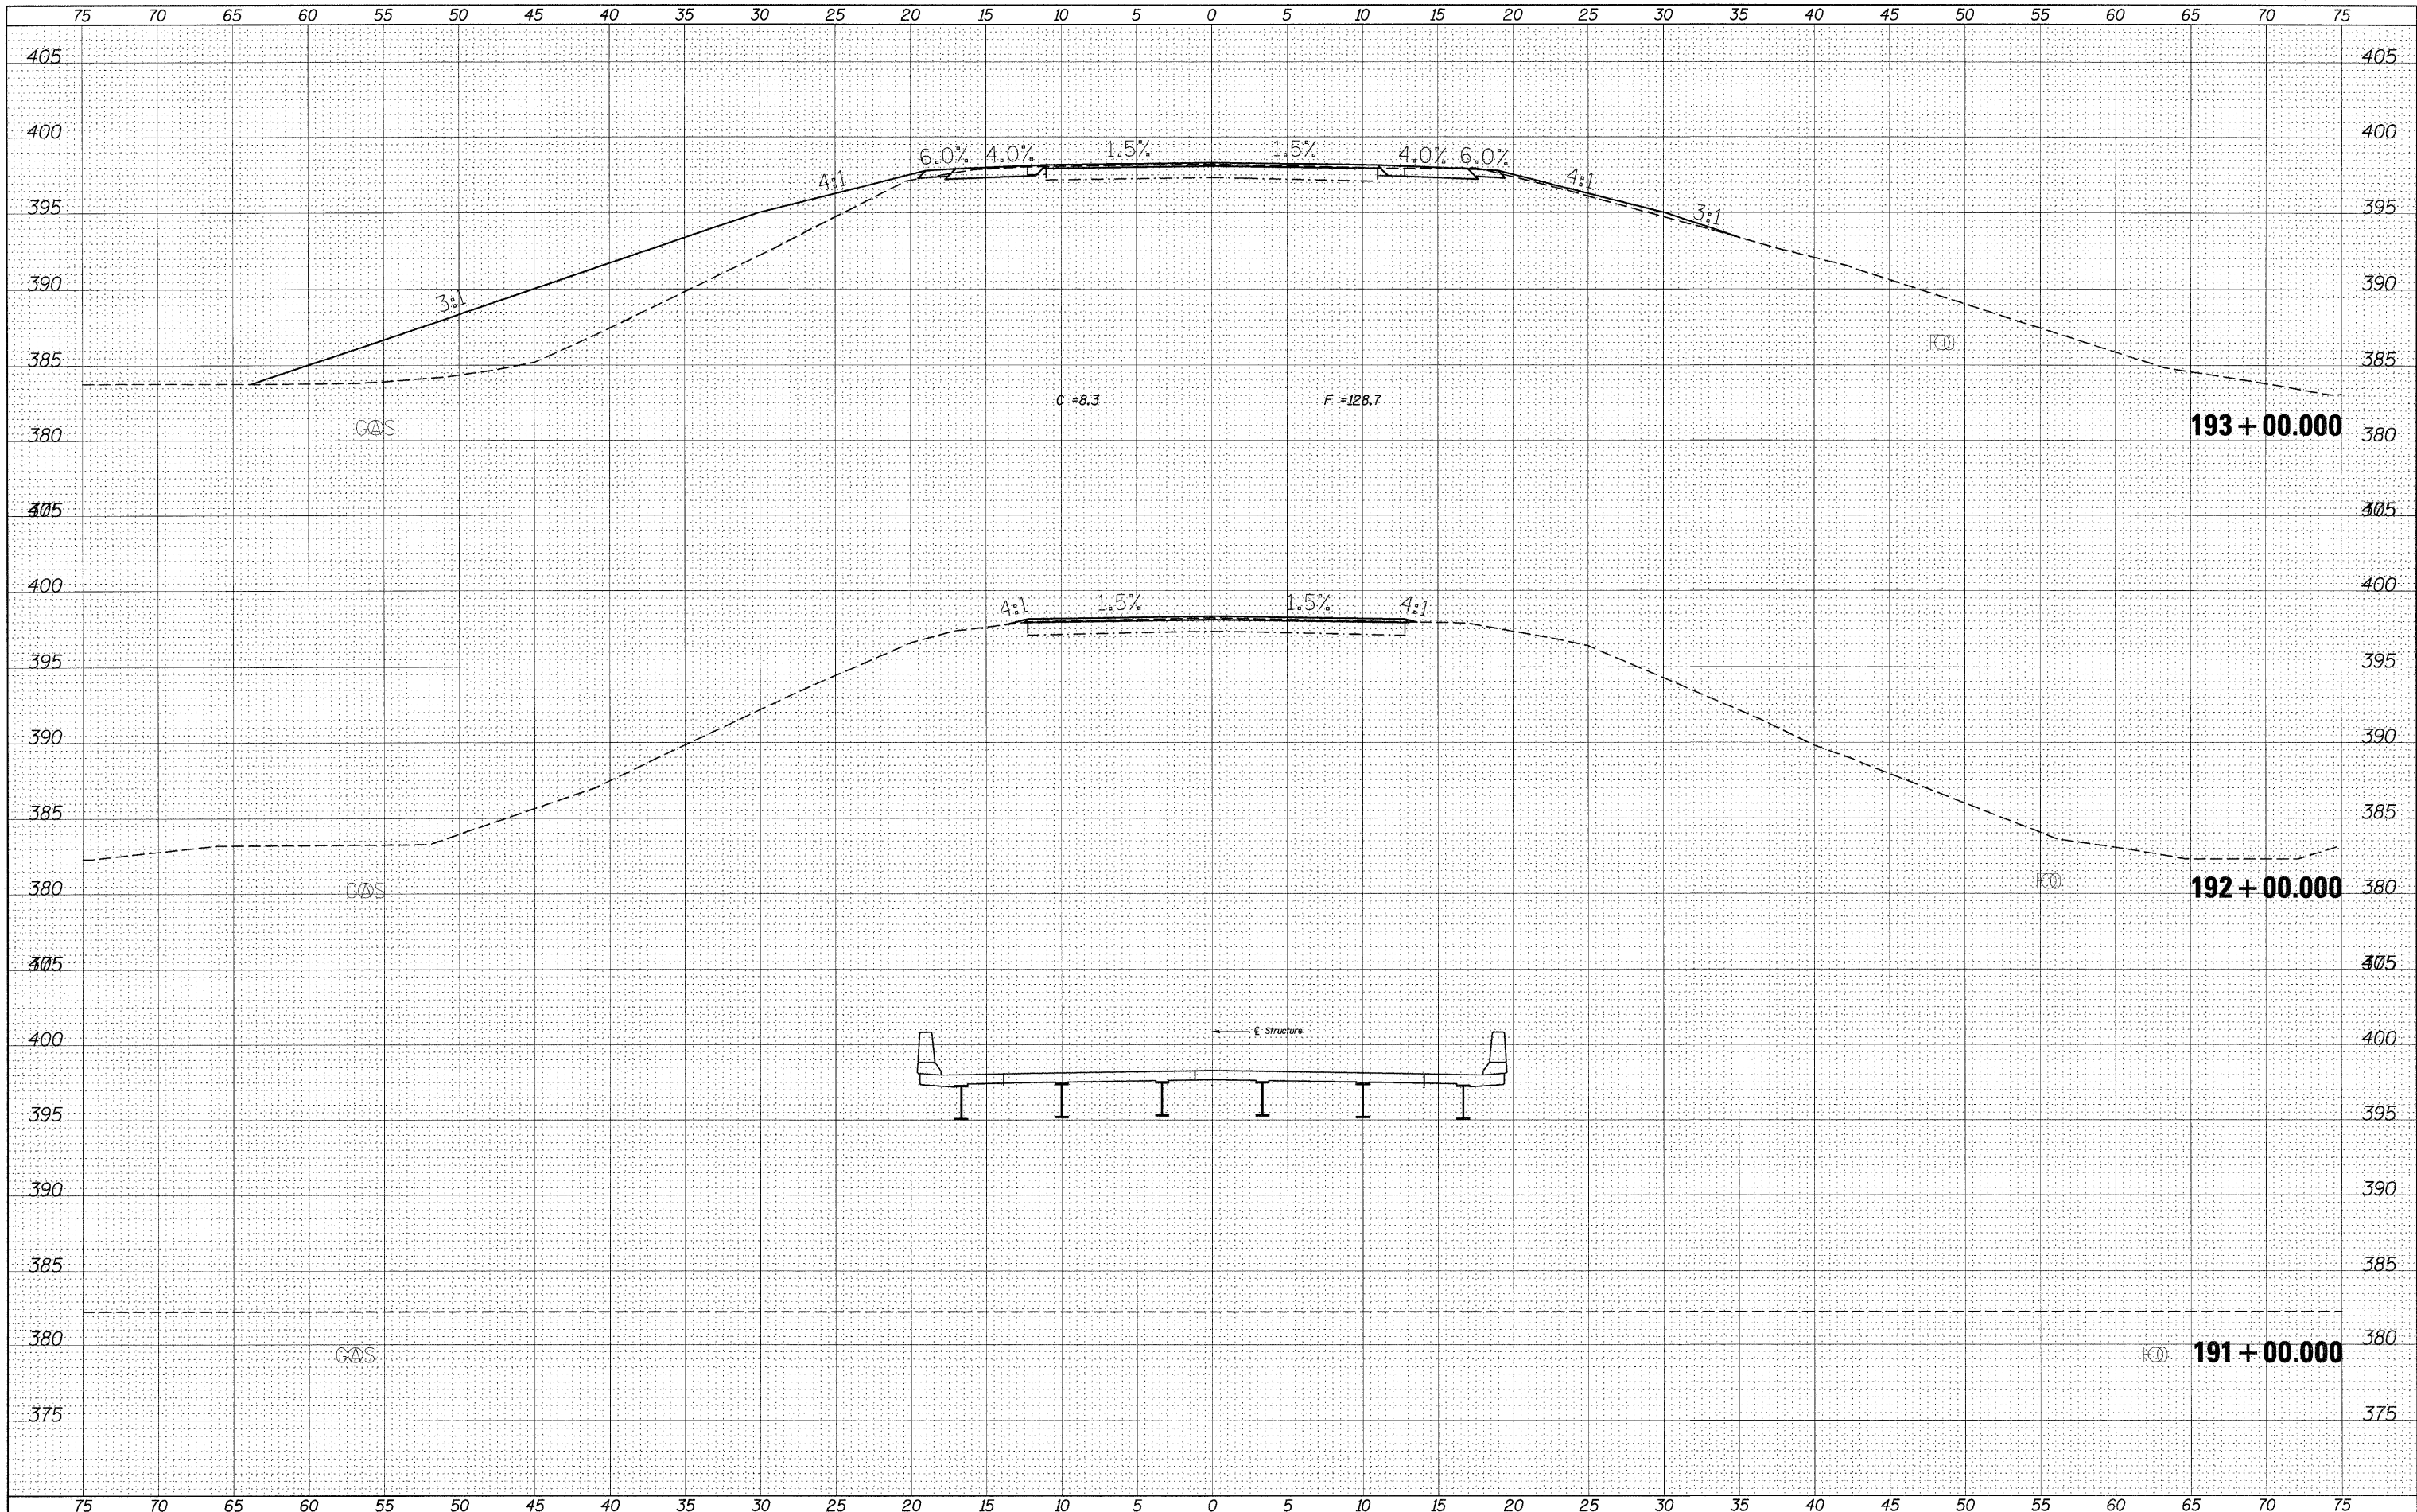

FILE NAME =	USER NAME = #USER#	DESIGNED -	REVISED -	STATE OF ILLINOIS DEPARTMENT OF TRANSPORTATION	CROSS SECTION SHEETS			F.A.P. RTE. 869	SECTION **	COUNTY *	TOTAL SHEETS 299	SHEET NO. 178
#FILE#		DRAWN -	REVISED -		SCALE:	SHEET NO.	OF	SHEETS	STA. 191+00.000	TO STA. 193+00.000	CONTRACT NO. 98797	
		CHECKED -	REVISED -								ILLINOIS FED. AID PROJECT	
		DATE -	REVISED -								**1-1,3,6R-1,RS-3(1,3,6)B-2	