


DATE	
BY	
SURVEYED	
PLotted	
NOTE BOOK	
NO.	
AREAS CHECKED	

DATE	
BY	
SURVEYED	
PLotted	
NOTE BOOK	
NO.	
AREAS CHECKED	

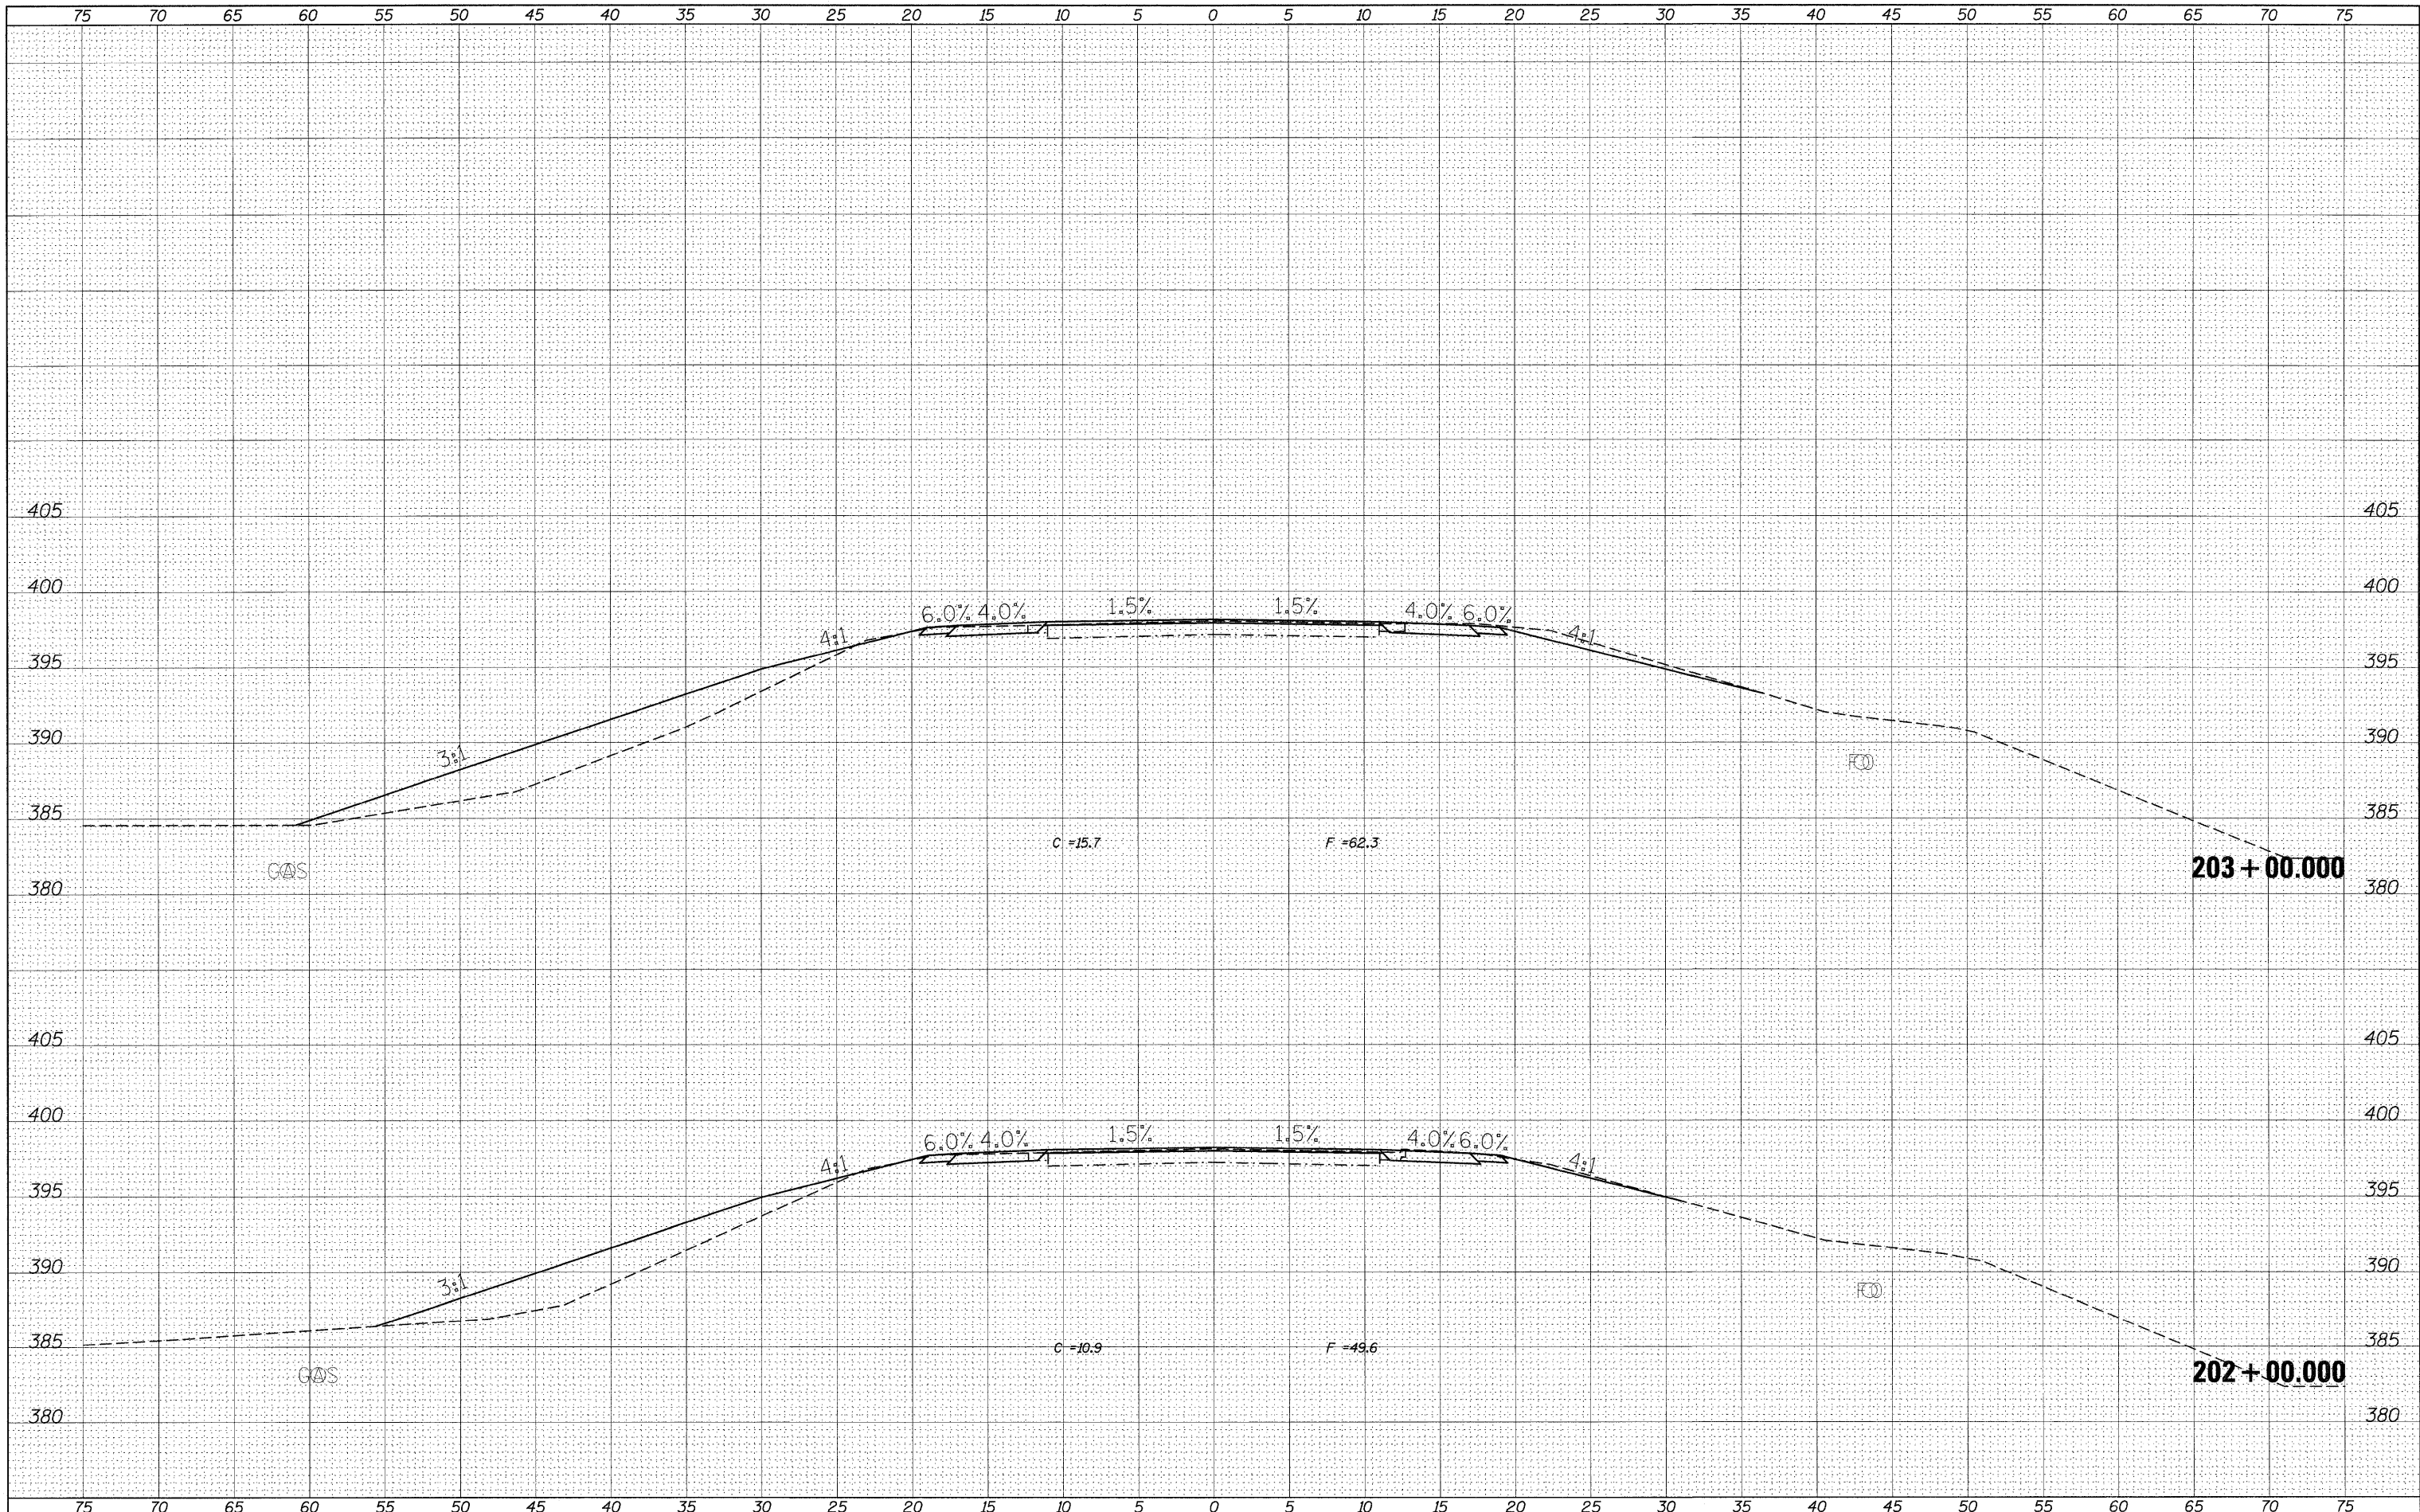

FILE NAME =	USER NAME = #USER#	DESIGNED -	REVISED -	<b>STATE OF ILLINOIS</b> <b>DEPARTMENT OF TRANSPORTATION</b>	<b>CROSS SECTION SHEETS</b>	F.A.P. RTE.	SECTION	COUNTY	TOTAL SHEETS	SHEET NO.
#FILE#		DRAWN -	REVISED -			869	**	*	299	183
		CHECKED -	REVISED -			CONTRACT NO. 98797		ILLINOIS FED. AID PROJECT		
		DATE -	REVISED -			SCALE: SHEET NO. OF SHEETS STA. 202+00.000 TO STA. 203+00.000			** (1-1,3,6)R-1,RS-3;(1,3,6)B-2	