


| | |
|---------------|--|
| DATE | |
| BY | |
| FINAL SURVEY | |
| NOTED | |
| PLOTTED | |
| NOTE BOOK | |
| AREAS CHECKED | |
| NO. | |

| | |
|-----------------|--|
| DATE | |
| BY | |
| ORIGINAL SURVEY | |
| NOTED | |
| PLOTTED | |
| NOTE BOOK | |
| AREAS CHECKED | |
| NO. | |

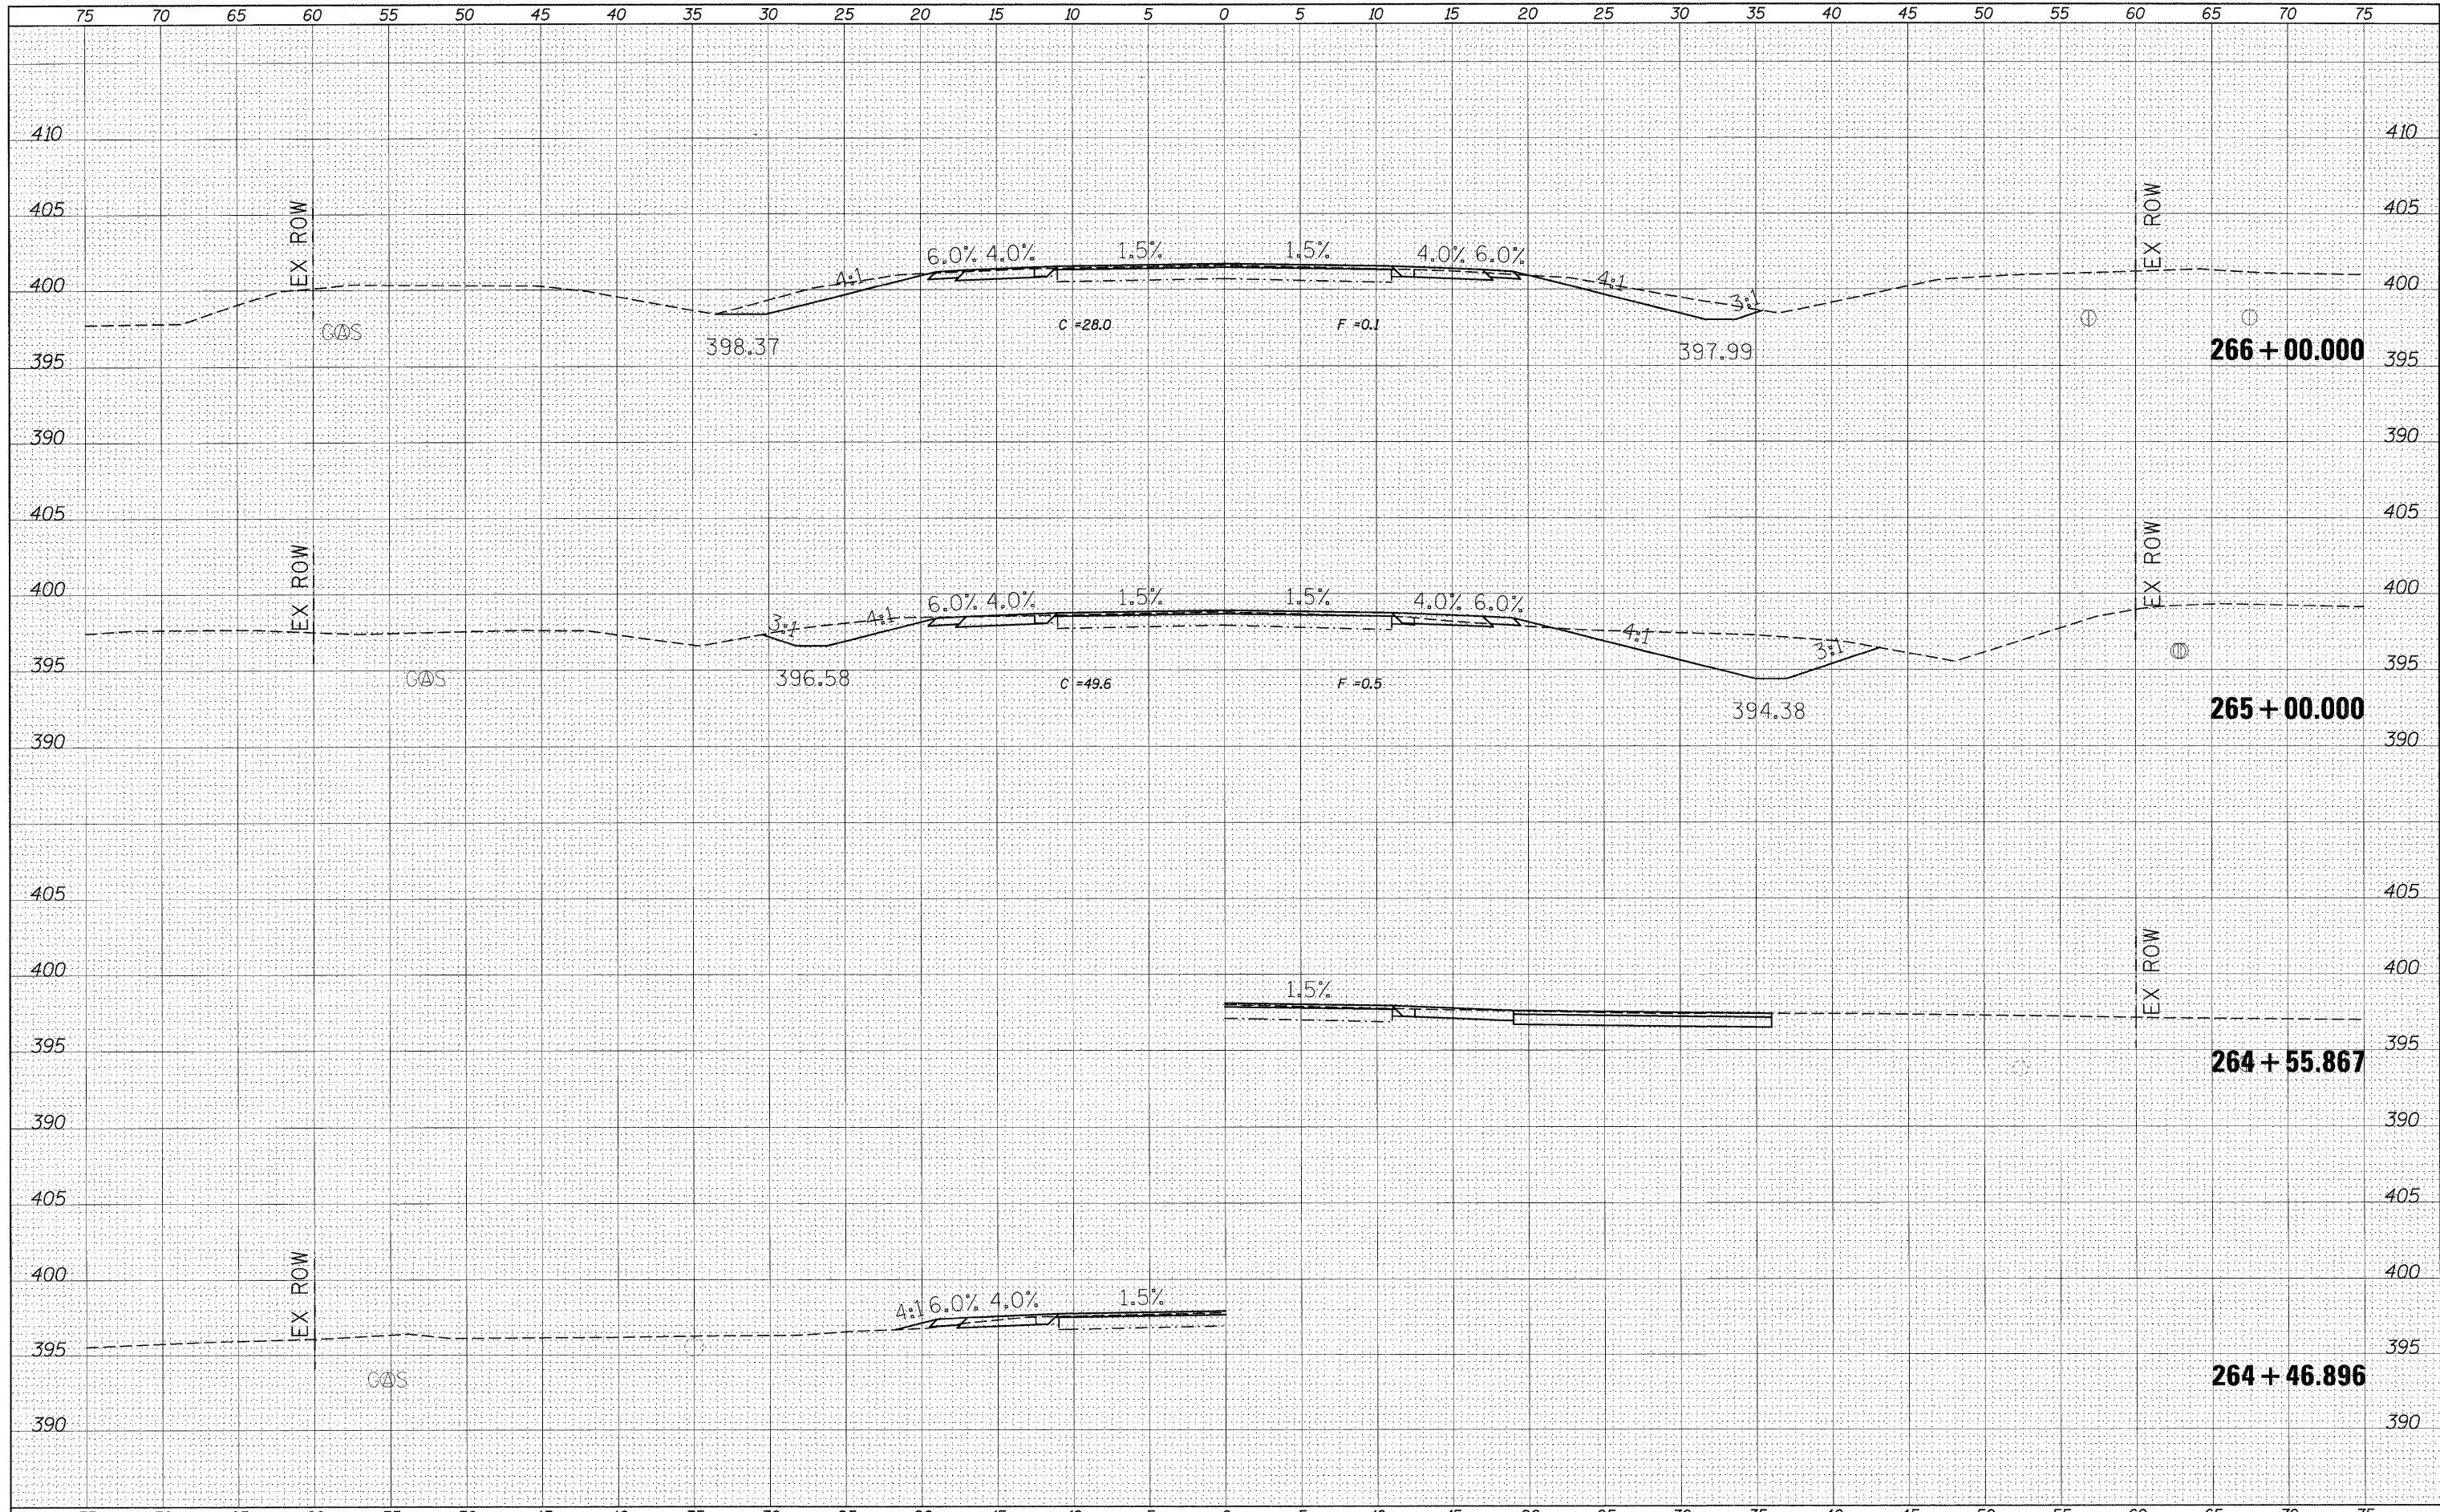

| | | | | | | | | | | | | |
|-------------|--------------------|------------|-----------|---|-----------------------------|---------------------|------------------------------------|---------------------------|------------|--------------------|------------------|---------------|
| FILE NAME = | USER NAME = #USER# | DESIGNED - | REVISED - | STATE OF ILLINOIS DEPARTMENT OF TRANSPORTATION | CROSS SECTION SHEETS | | | F.A.P. RTE. 869 | SECTION ** | COUNTY * | TOTAL SHEETS 299 | SHEET NO. 207 |
| #FILE# | | DRAWN - | REVISED - | | SCALE: | SHEET NO. OF SHEETS | STA. 264+46.896 TO STA. 266+00.000 | ILLINOIS FED. AID PROJECT | | CONTRACT NO. 98797 | | |
| | | CHECKED - | REVISED - | | | | | | | | | |
| | | DATE - | REVISED - | | | | | | | | | |

**1-1,3,6)R-1,RS-3;(1,3,6)B-2 *PERRY & FRANKLIN