


DATE	
BY	
SURVEYED	
PLANNED	
NOTE BOOK	
AREAS CHECKED	
NO.	

DATE	
BY	
SURVEYED	
PLANNED	
NOTE BOOK	
AREAS CHECKED	
NO.	

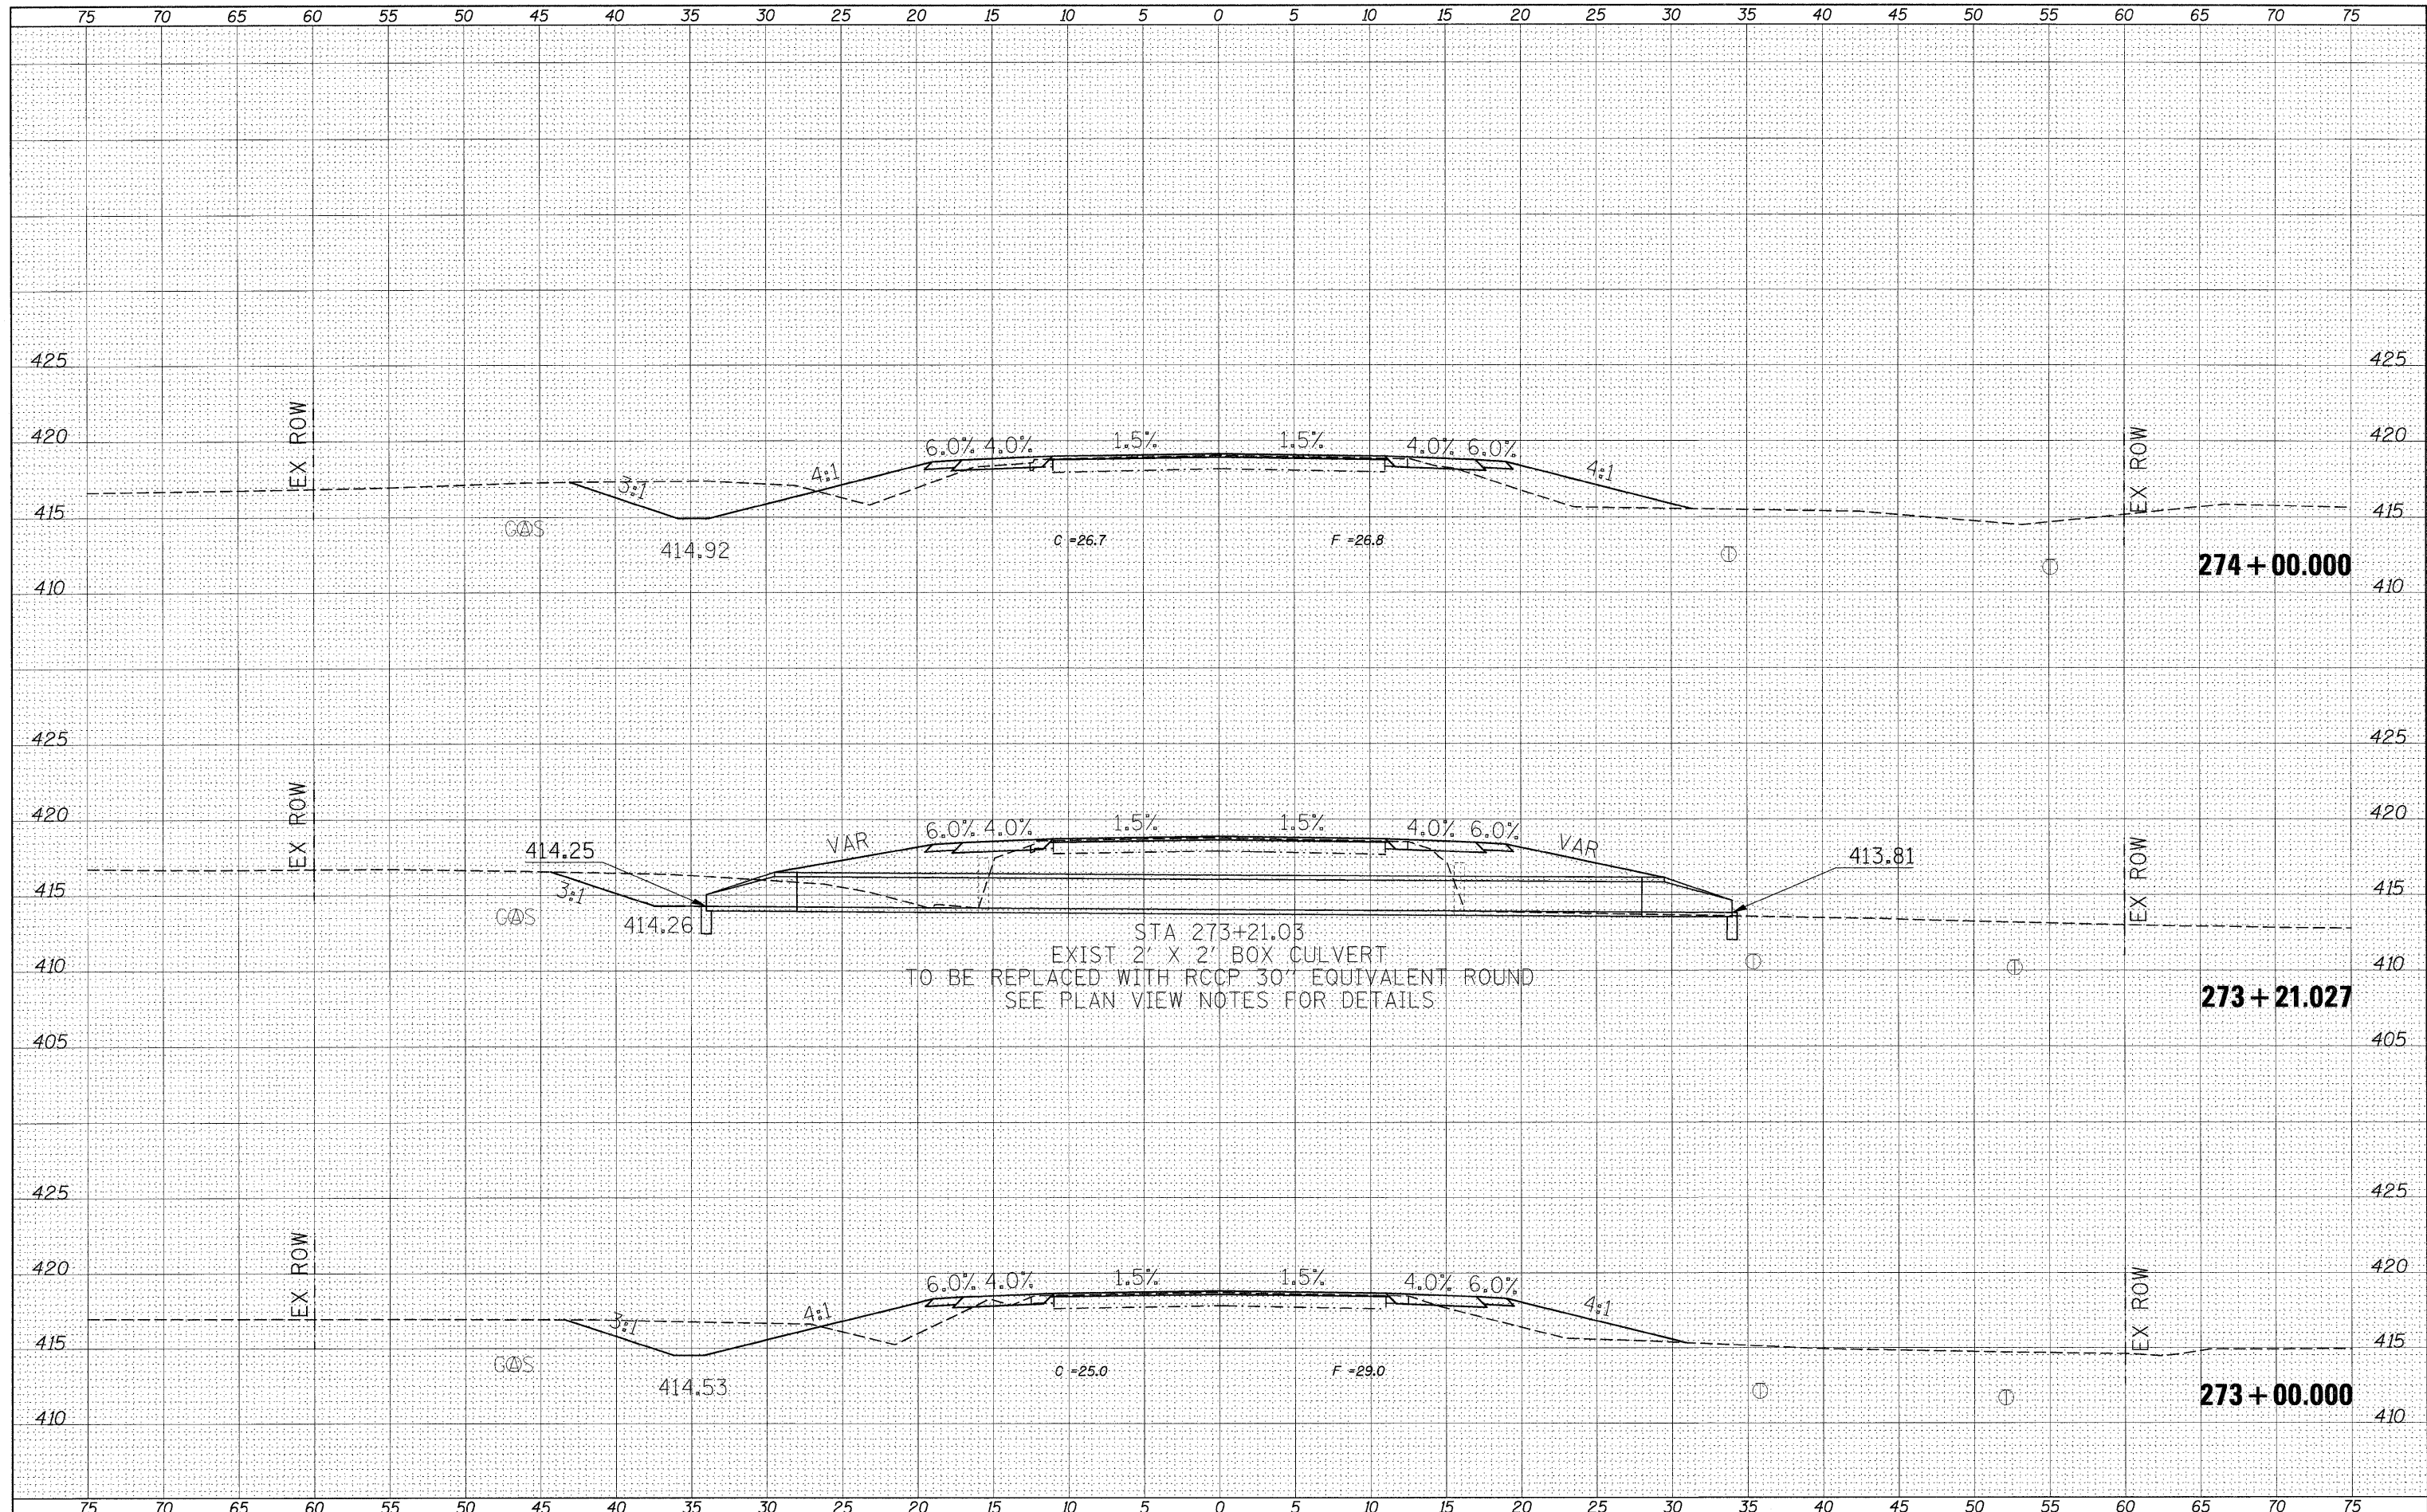

STA 273+21.03  
 EXIST 2' X 2' BOX CULVERT  
 TO BE REPLACED WITH RCCP 30" EQUIVALENT ROUND  
 SEE PLAN VIEW NOTES FOR DETAILS

FILE NAME =	USER NAME = \$USER\$	DESIGNED -	REVISED -	<b>STATE OF ILLINOIS</b> <b>DEPARTMENT OF TRANSPORTATION</b>	<b>CROSS SECTION SHEETS</b>		F.A.P. RTE. 869	SECTION **	COUNTY *	TOTAL SHEETS 299	SHEET NO. 210	
*FILEL\$	PLLOT SCALE = \$SCALE\$	DRAWN -	REVISED -		SCALE:	SHEET NO. OF SHEETS	STA. 273+00.000 TO STA. 274+00.000	ILLINOIS FED. AID PROJECT		CONTRACT NO. 98797		
	PLLOT DATE = \$DATE\$	CHECKED -	REVISED -									
		DATE -	REVISED -									