


DATE	
BY	
FINAL SURVEY	
SUPERVISED	
DESIGNED	
NOTE BOOK	
TEMPLATE	
AREAS CHECKED	
NO.	

DATE	
BY	
ORIGINAL SURV	
SUPERVISED	
DESIGNED	
NOTE BOOK	
TEMPLATE	
AREAS CHECKED	
NO.	

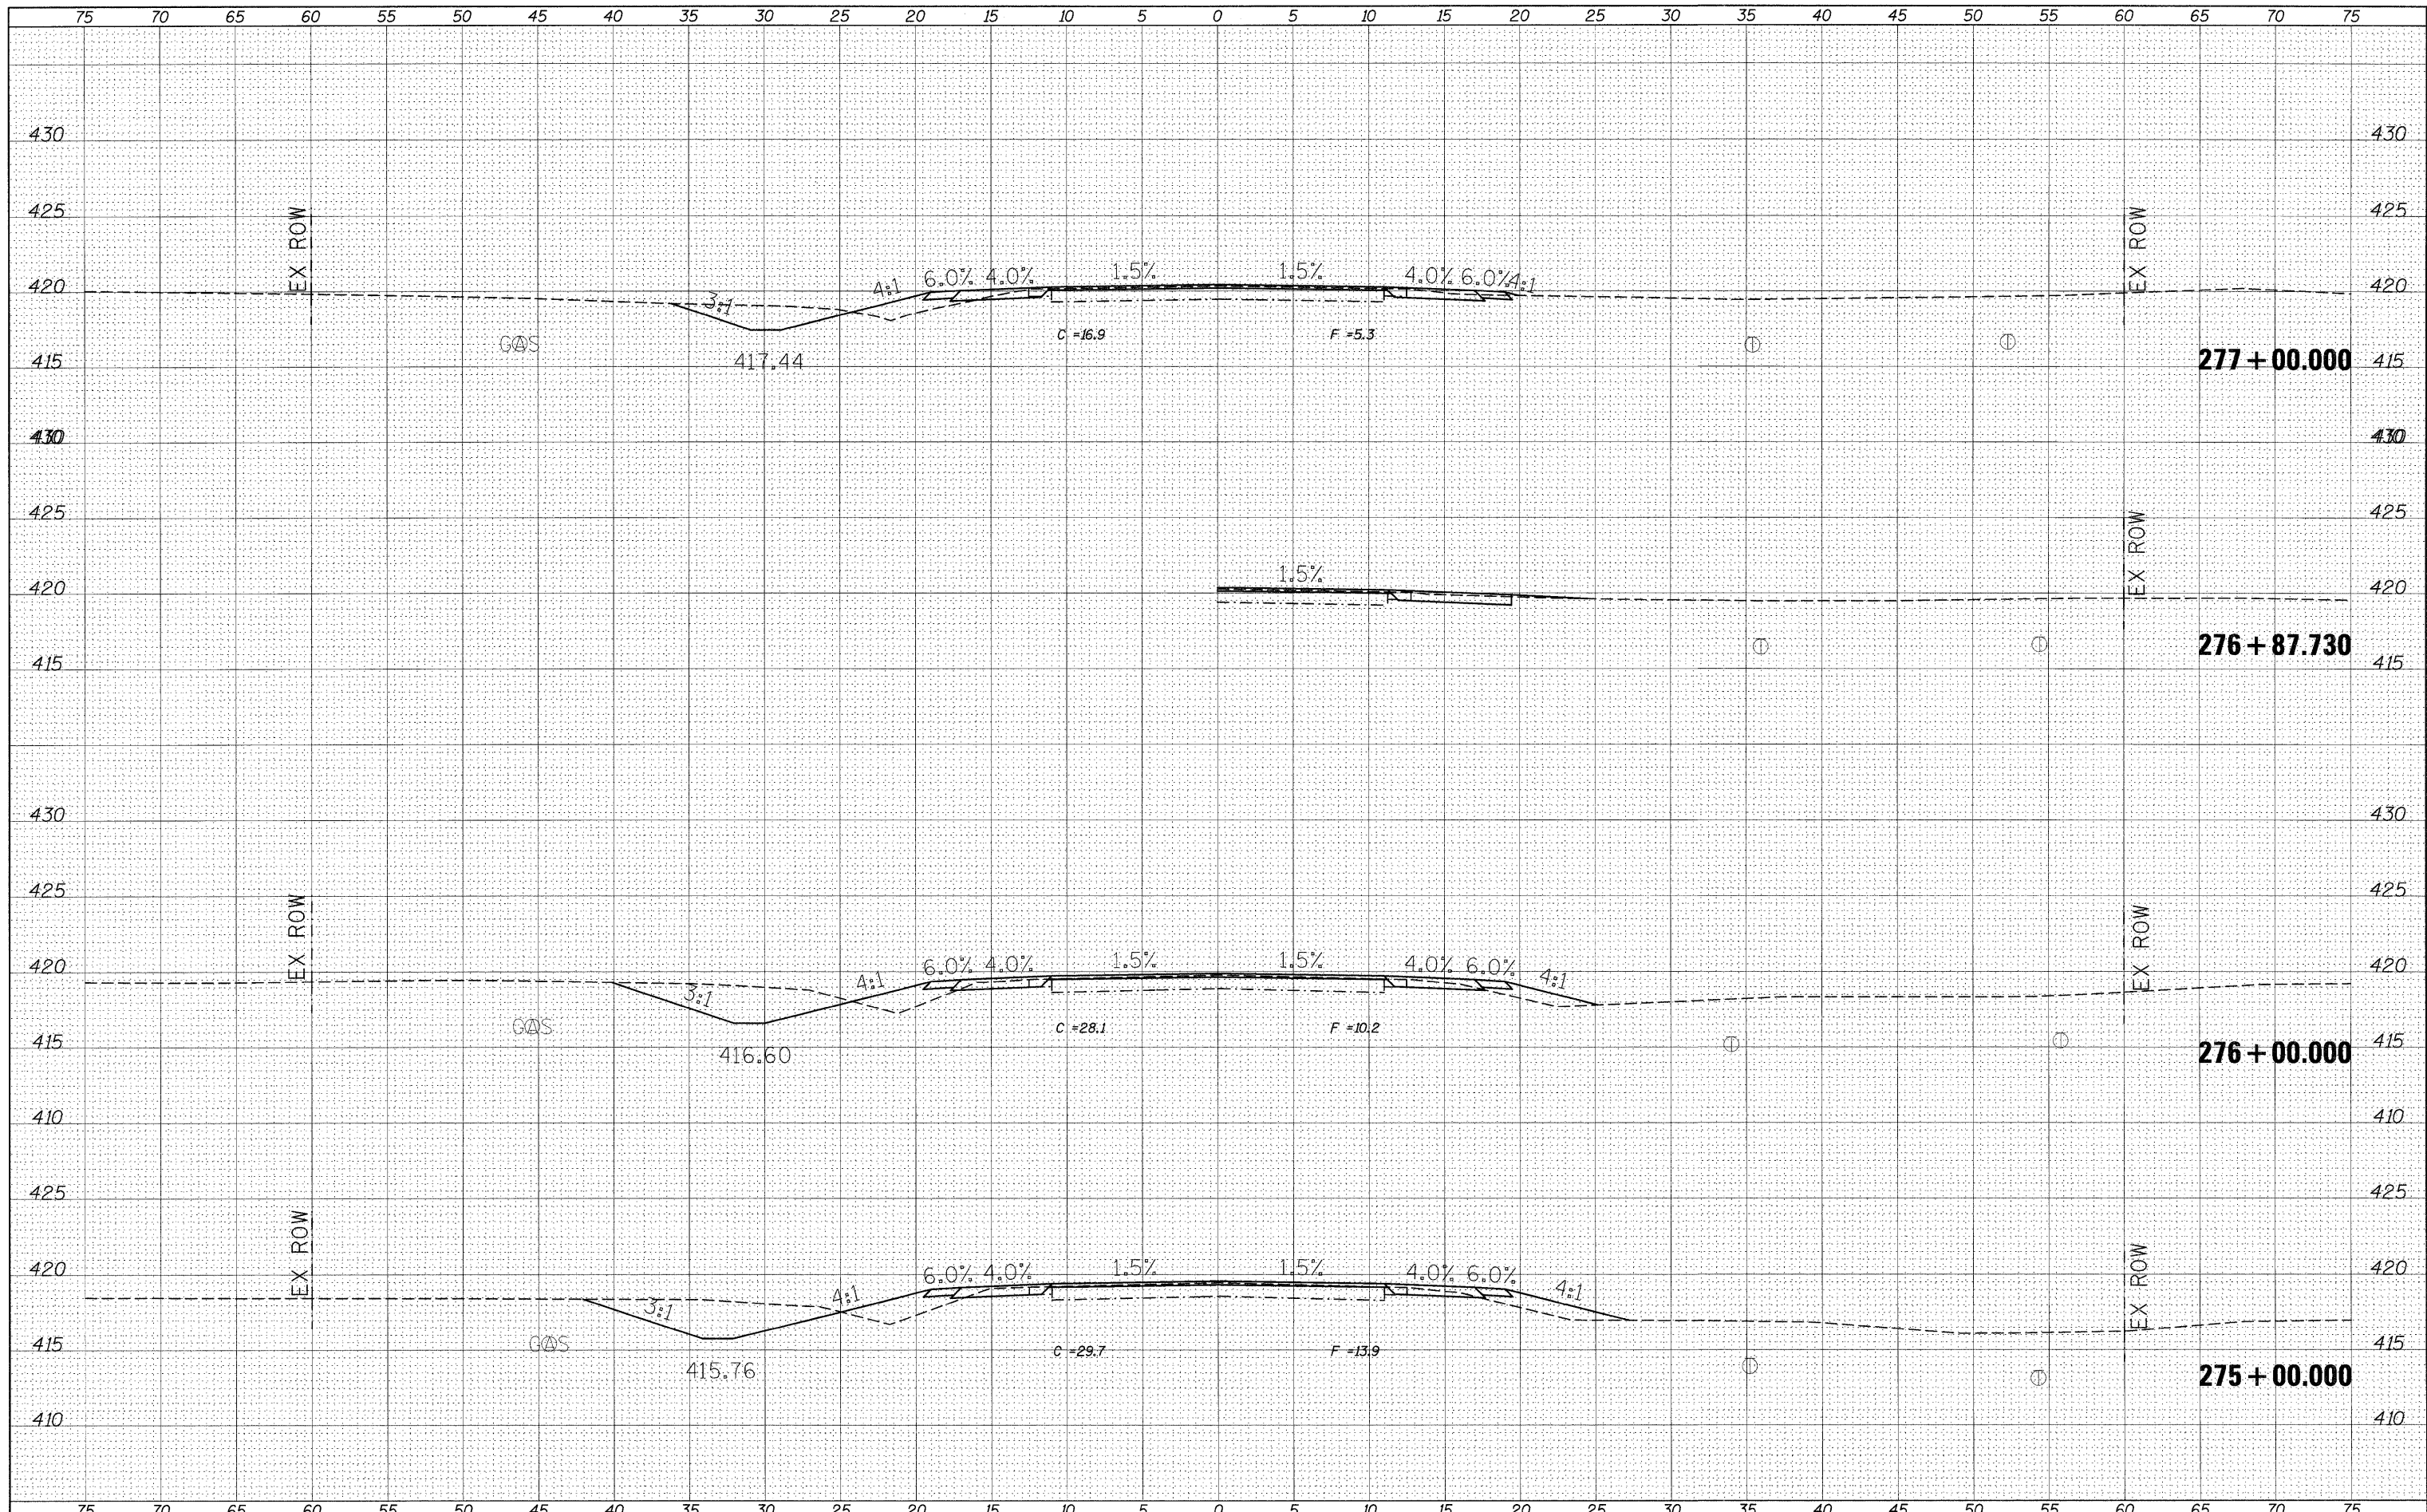

FILE NAME =	USER NAME = #USER#	DESIGNED -	REVISED -	<b>STATE OF ILLINOIS</b> <b>DEPARTMENT OF TRANSPORTATION</b>	<b>CROSS SECTION SHEETS</b>			F.A.P. RTE. 869	SECTION **	COUNTY *	TOTAL SHEETS 299	SHEET NO. 211
#FILE#		DRAWN -	REVISED -		SCALE:	SHEET NO. OF SHEETS	STA. 275+00.000 TO STA. 277+00.000	ILLINOIS FED. AID PROJECT		CONTRACT NO. 98797		
		CHECKED -	REVISED -									
		DATE -	REVISED -									