


FINAL SURVEY	SURVEYED	DATE
NOTE BOOK	NO. ED.	
AREAS CHECKED	TEMP. DATE	

ORIGINAL SURVEY	SURVEYED	DATE
NOTE B.	NO. ED.	
AREAS CHECKED	TEMP. DATE	

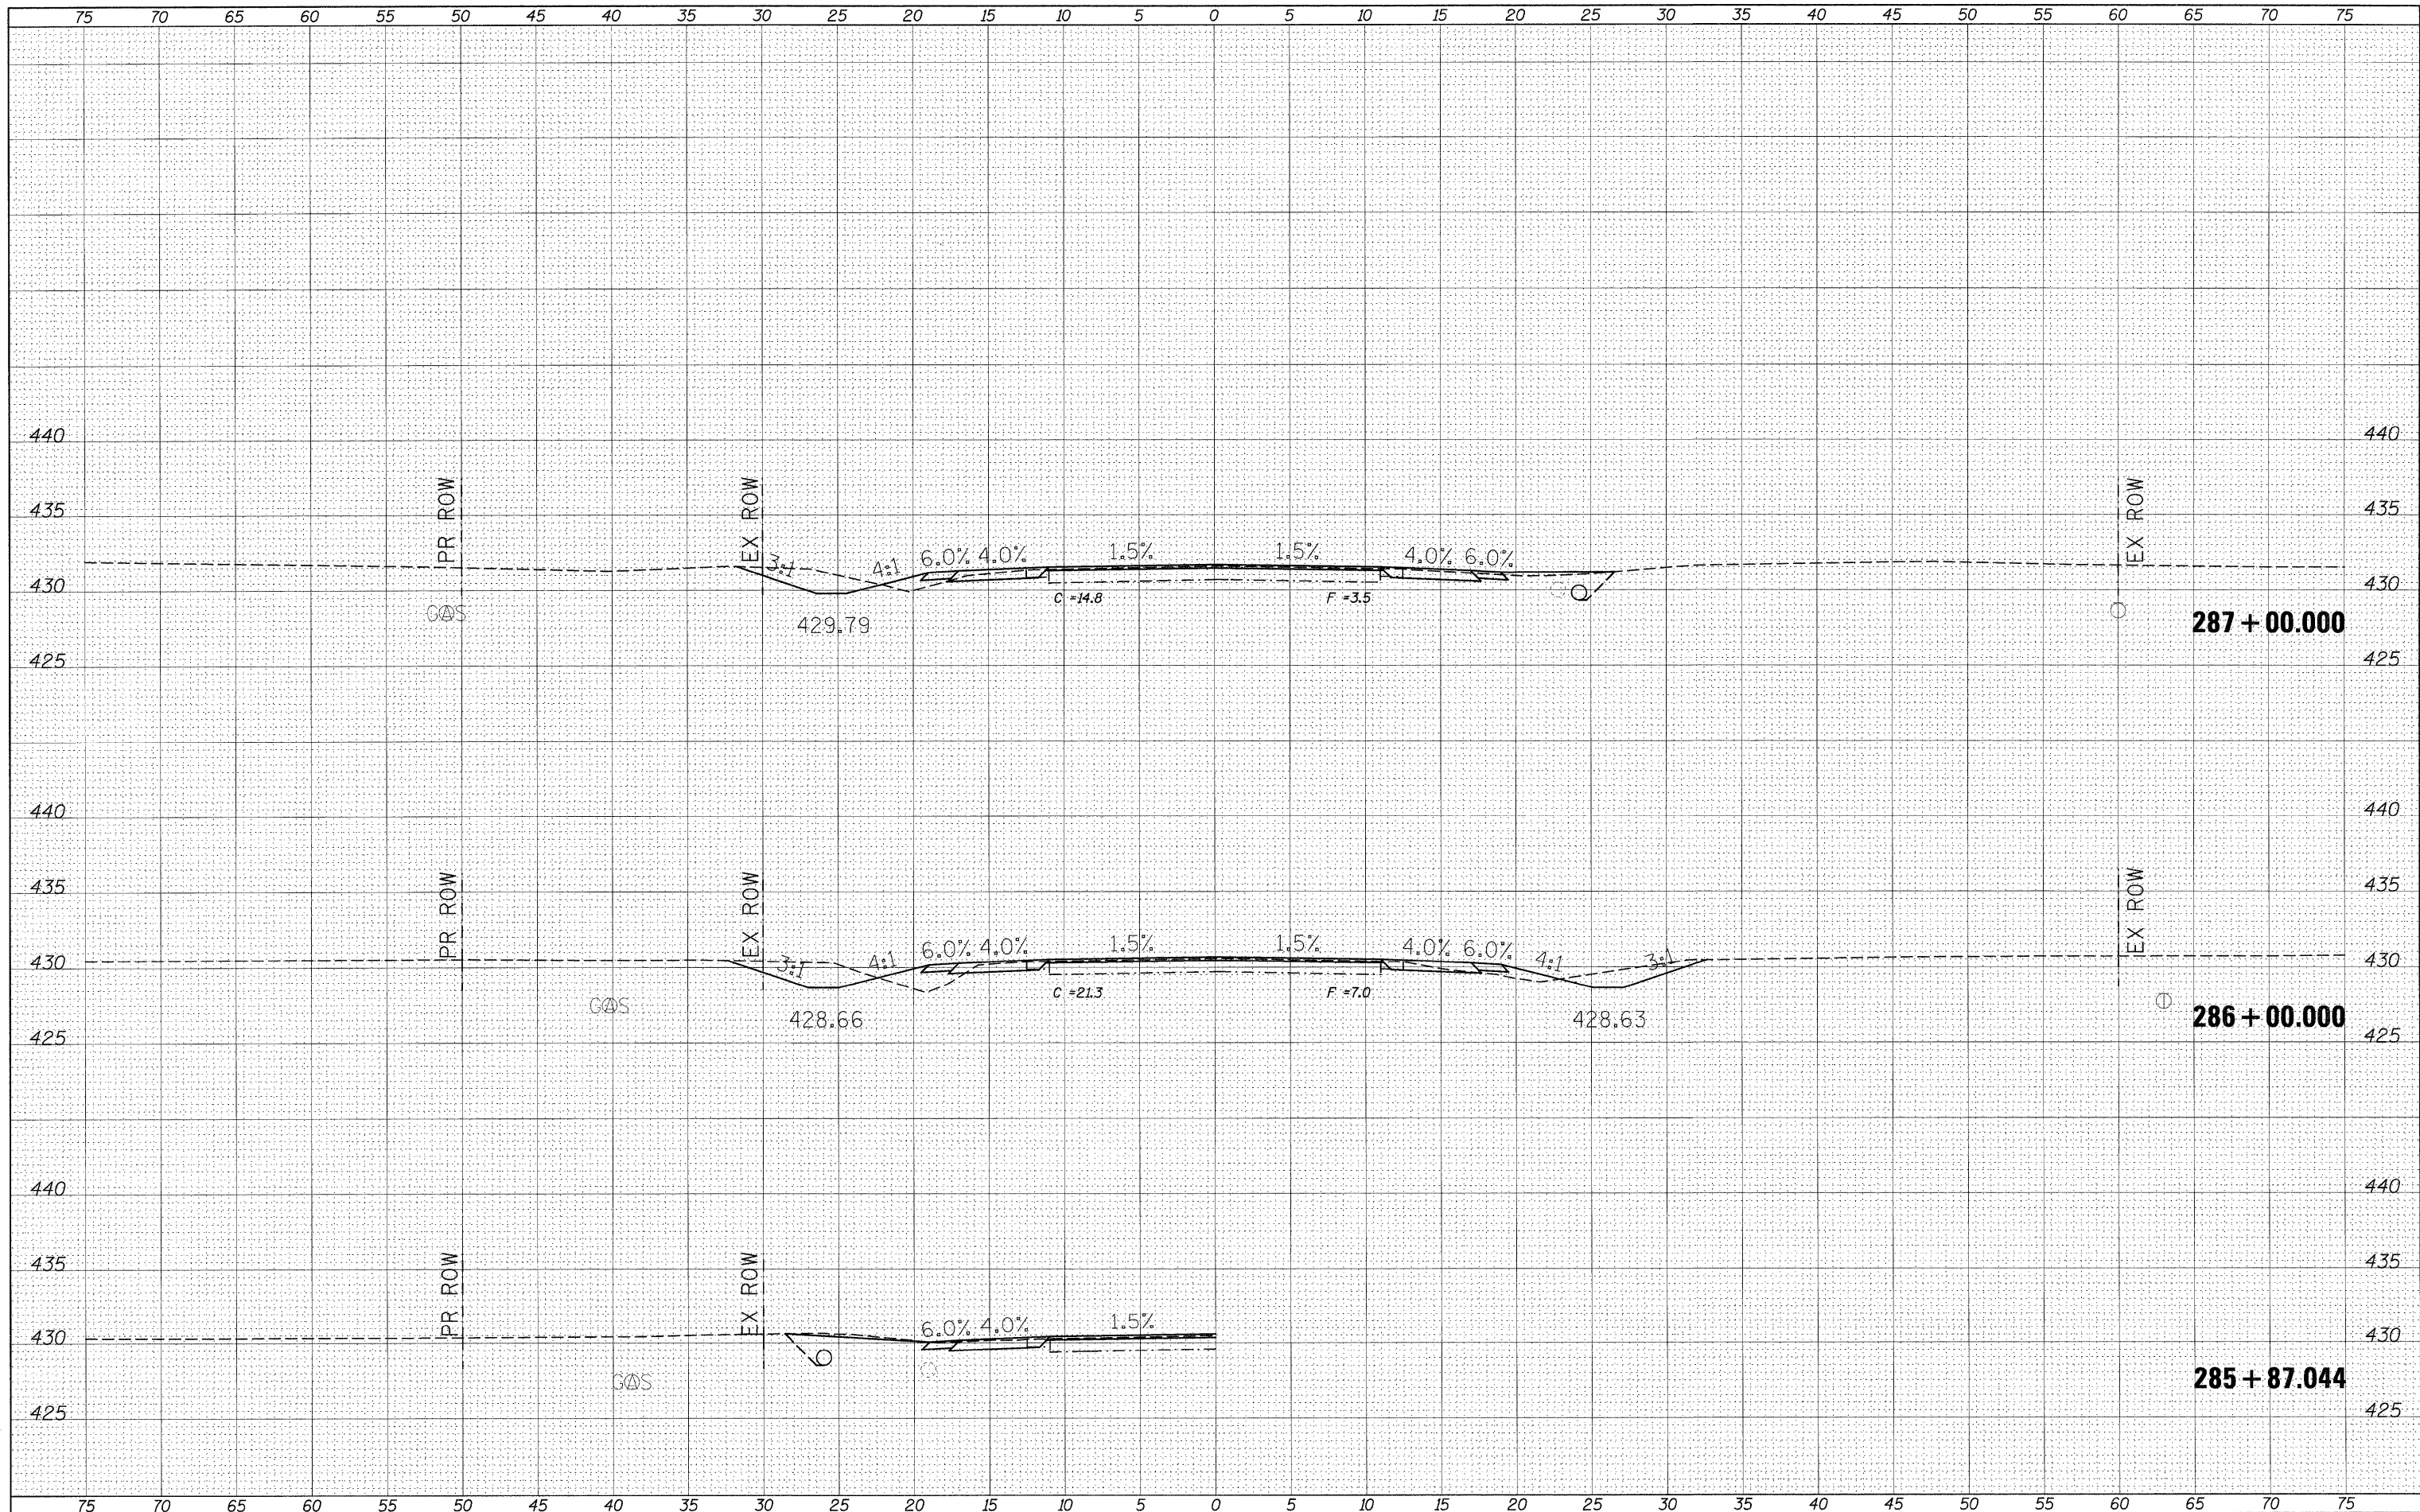

FILE NAME =	USER NAME = #USER*	DESIGNED -	REVISED -	STATE OF ILLINOIS DEPARTMENT OF TRANSPORTATION	CROSS SECTION SHEETS	F.A.P. RTE. 869	SECTION **	COUNTY *	TOTAL SHEETS 299	SHEET NO. 215
#FILEL*	PLOT SCALE = #SCALE*	DRAWN -	REVISED -			CONTRACT NO. 98797				
	PLOT DATE = #DATE*	CHECKED -	REVISED -			ILLINOIS FED. AID PROJECT				
		DATE -	REVISED -			SCALE: SHEET NO. OF SHEETS STA. 285+87.044 TO STA. 287+00.000				