


DATE	
BY	
FINAL SURVEY	
SURVEY	
PLANNED	
NOTE BOOK	
AREAS CHECKED	
NO.	

DATE	
BY	
ORIGINAL SURVEY	
SURVEY	
PLANNED	
NOTE BOOK	
AREAS CHECKED	
NO.	

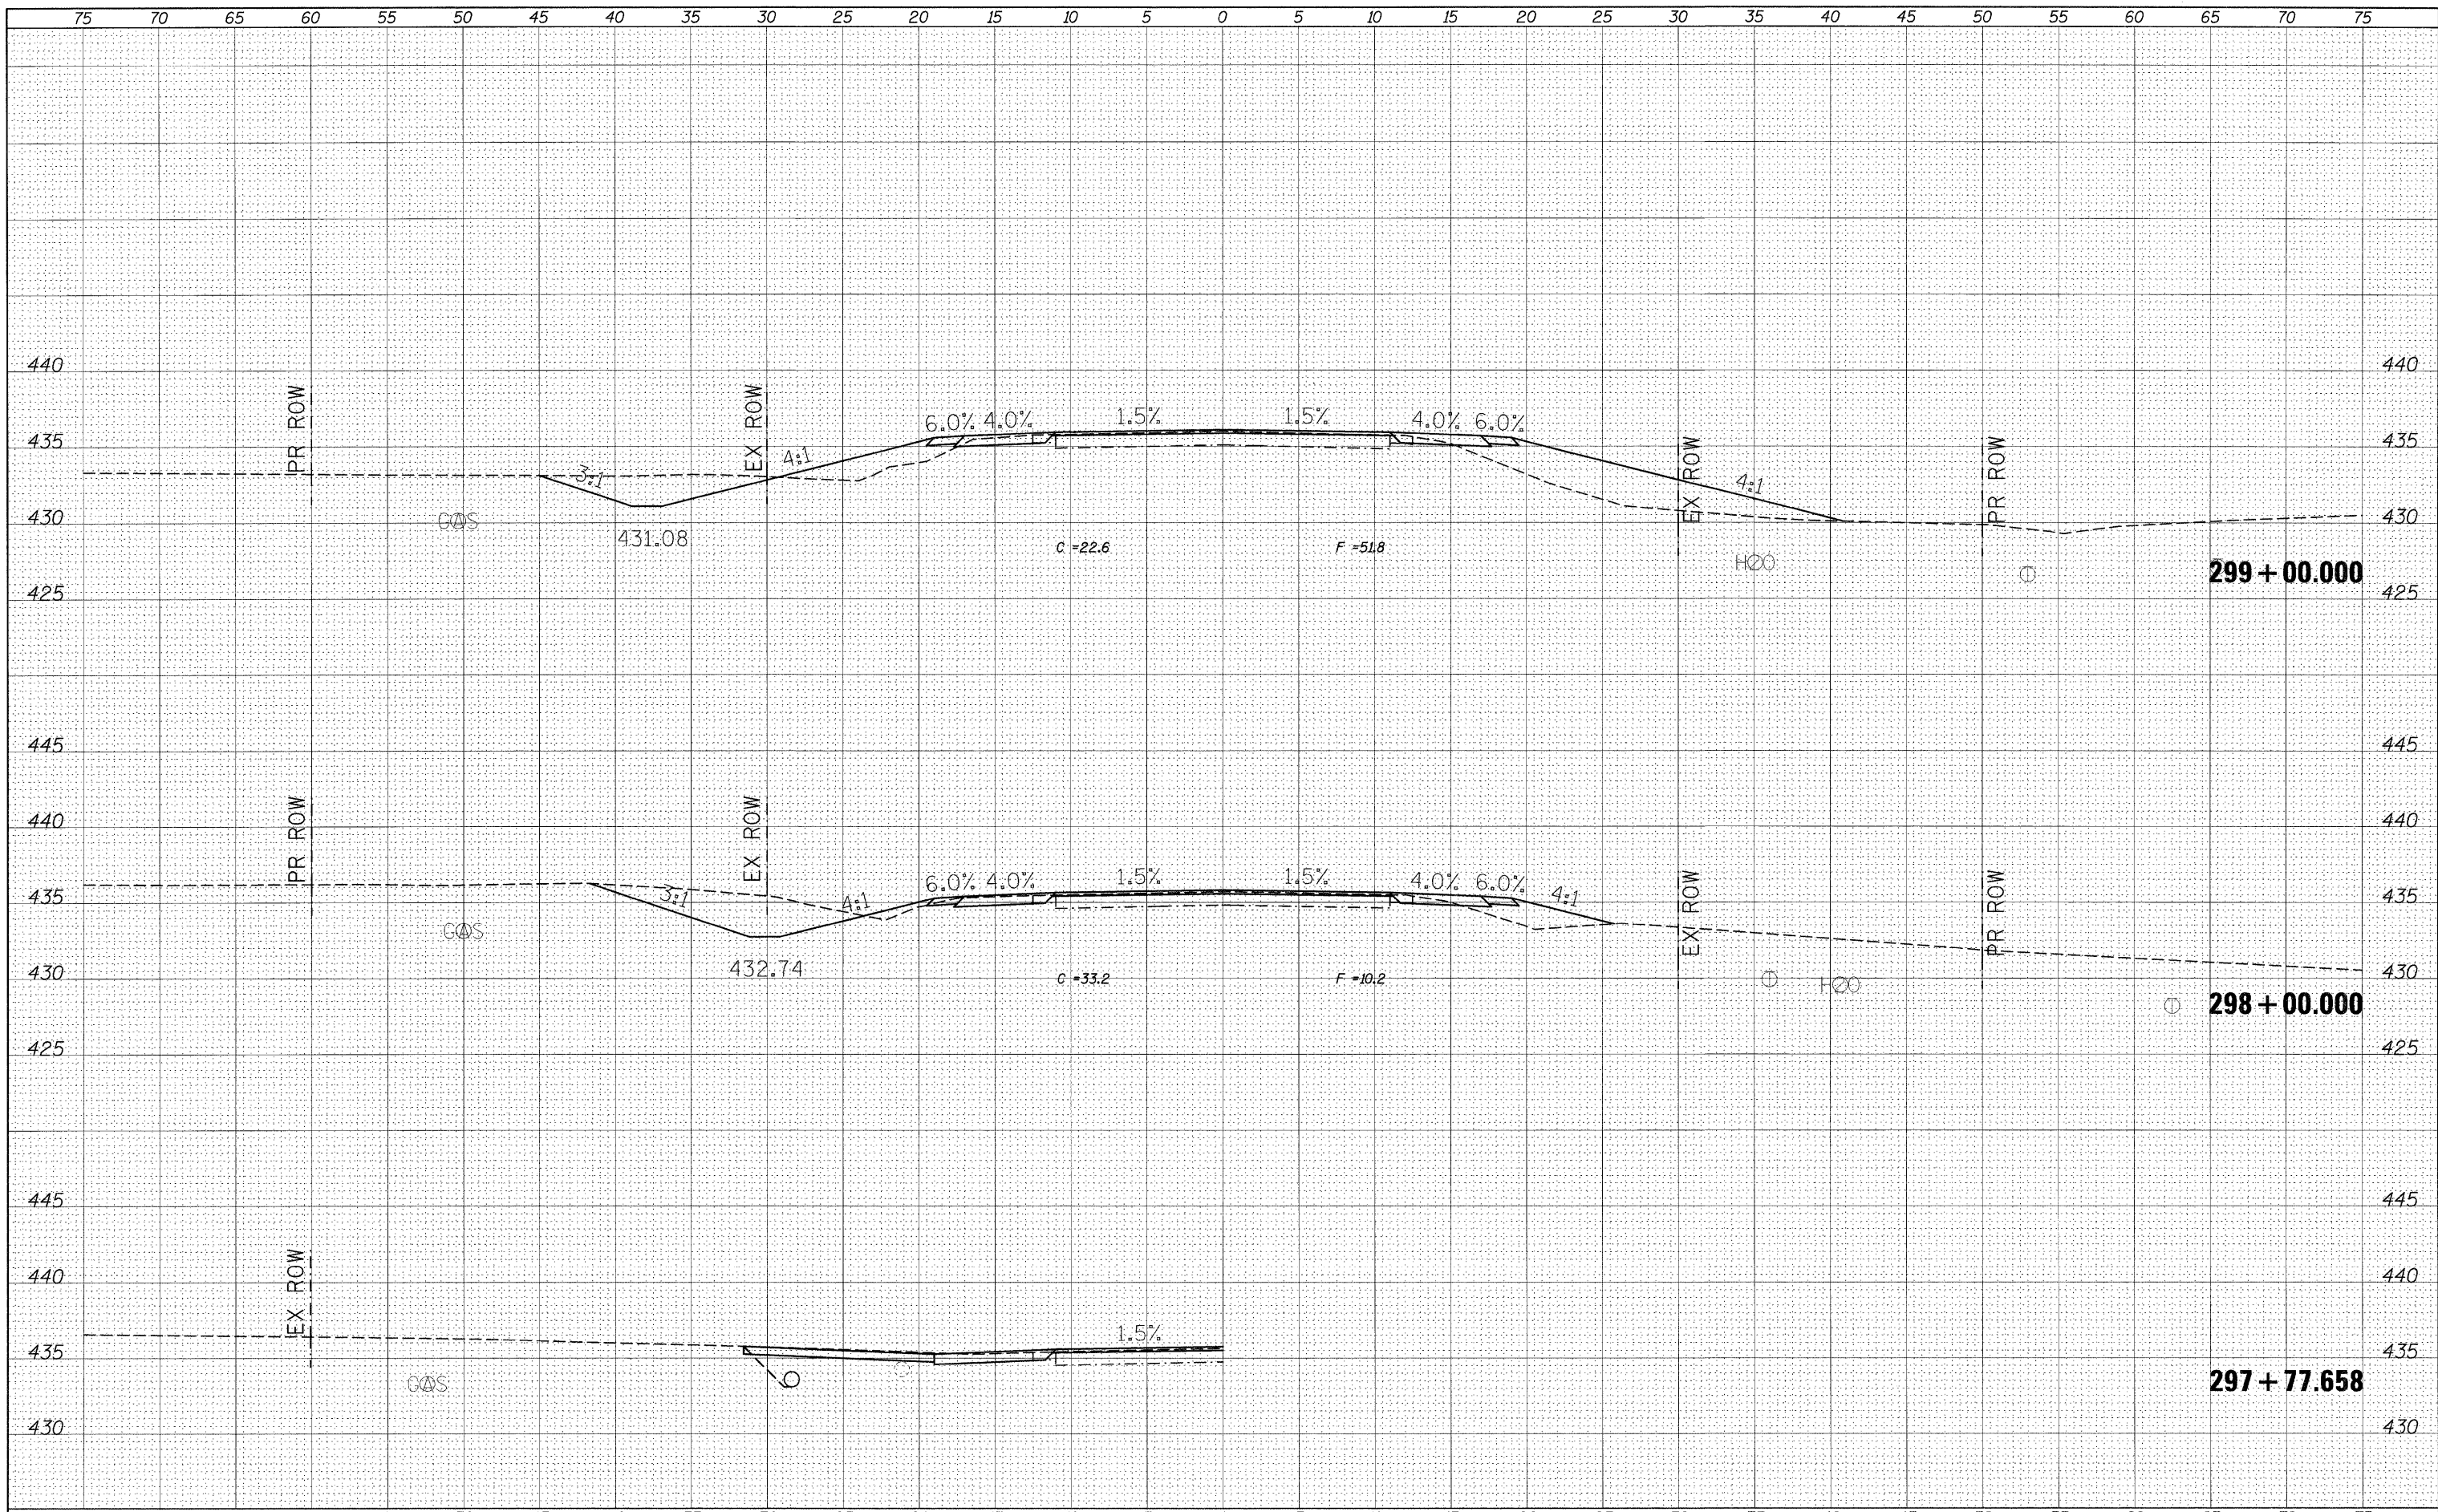

FILE NAME -	USER NAME = #USER#	DESIGNED -	REVISED -	STATE OF ILLINOIS DEPARTMENT OF TRANSPORTATION	CROSS SECTION SHEETS			F.A.P. RTE.	SECTION	COUNTY	TOTAL SHEETS	SHEET NO.
#FILE#		DRAWN -	REVISED -		869	**	*	299	220			
	PLOT SCALE = #SCALE#	CHECKED -	REVISED -		SCALE: SHEET NO. OF SHEETS STA. 297+77.658 TO STA. 299+00.000			ILLINOIS FED. AID PROJECT		CONTRACT NO. 98797		
	PLOT DATE = #DATE#	DATE -	REVISED -		** (1-1, 1, 3, 6) R-1, RS-3, (1, 3, 6) B-2							