


DATE	
BY	
FINAL SURVEY	
PLOTTED	
NOTE BOOK	
AREAS CHECKED	

DATE	
BY	
ORIGINAL SURVEY	
PLOTTED	
NOTE BOOK	
AREAS CHECKED	

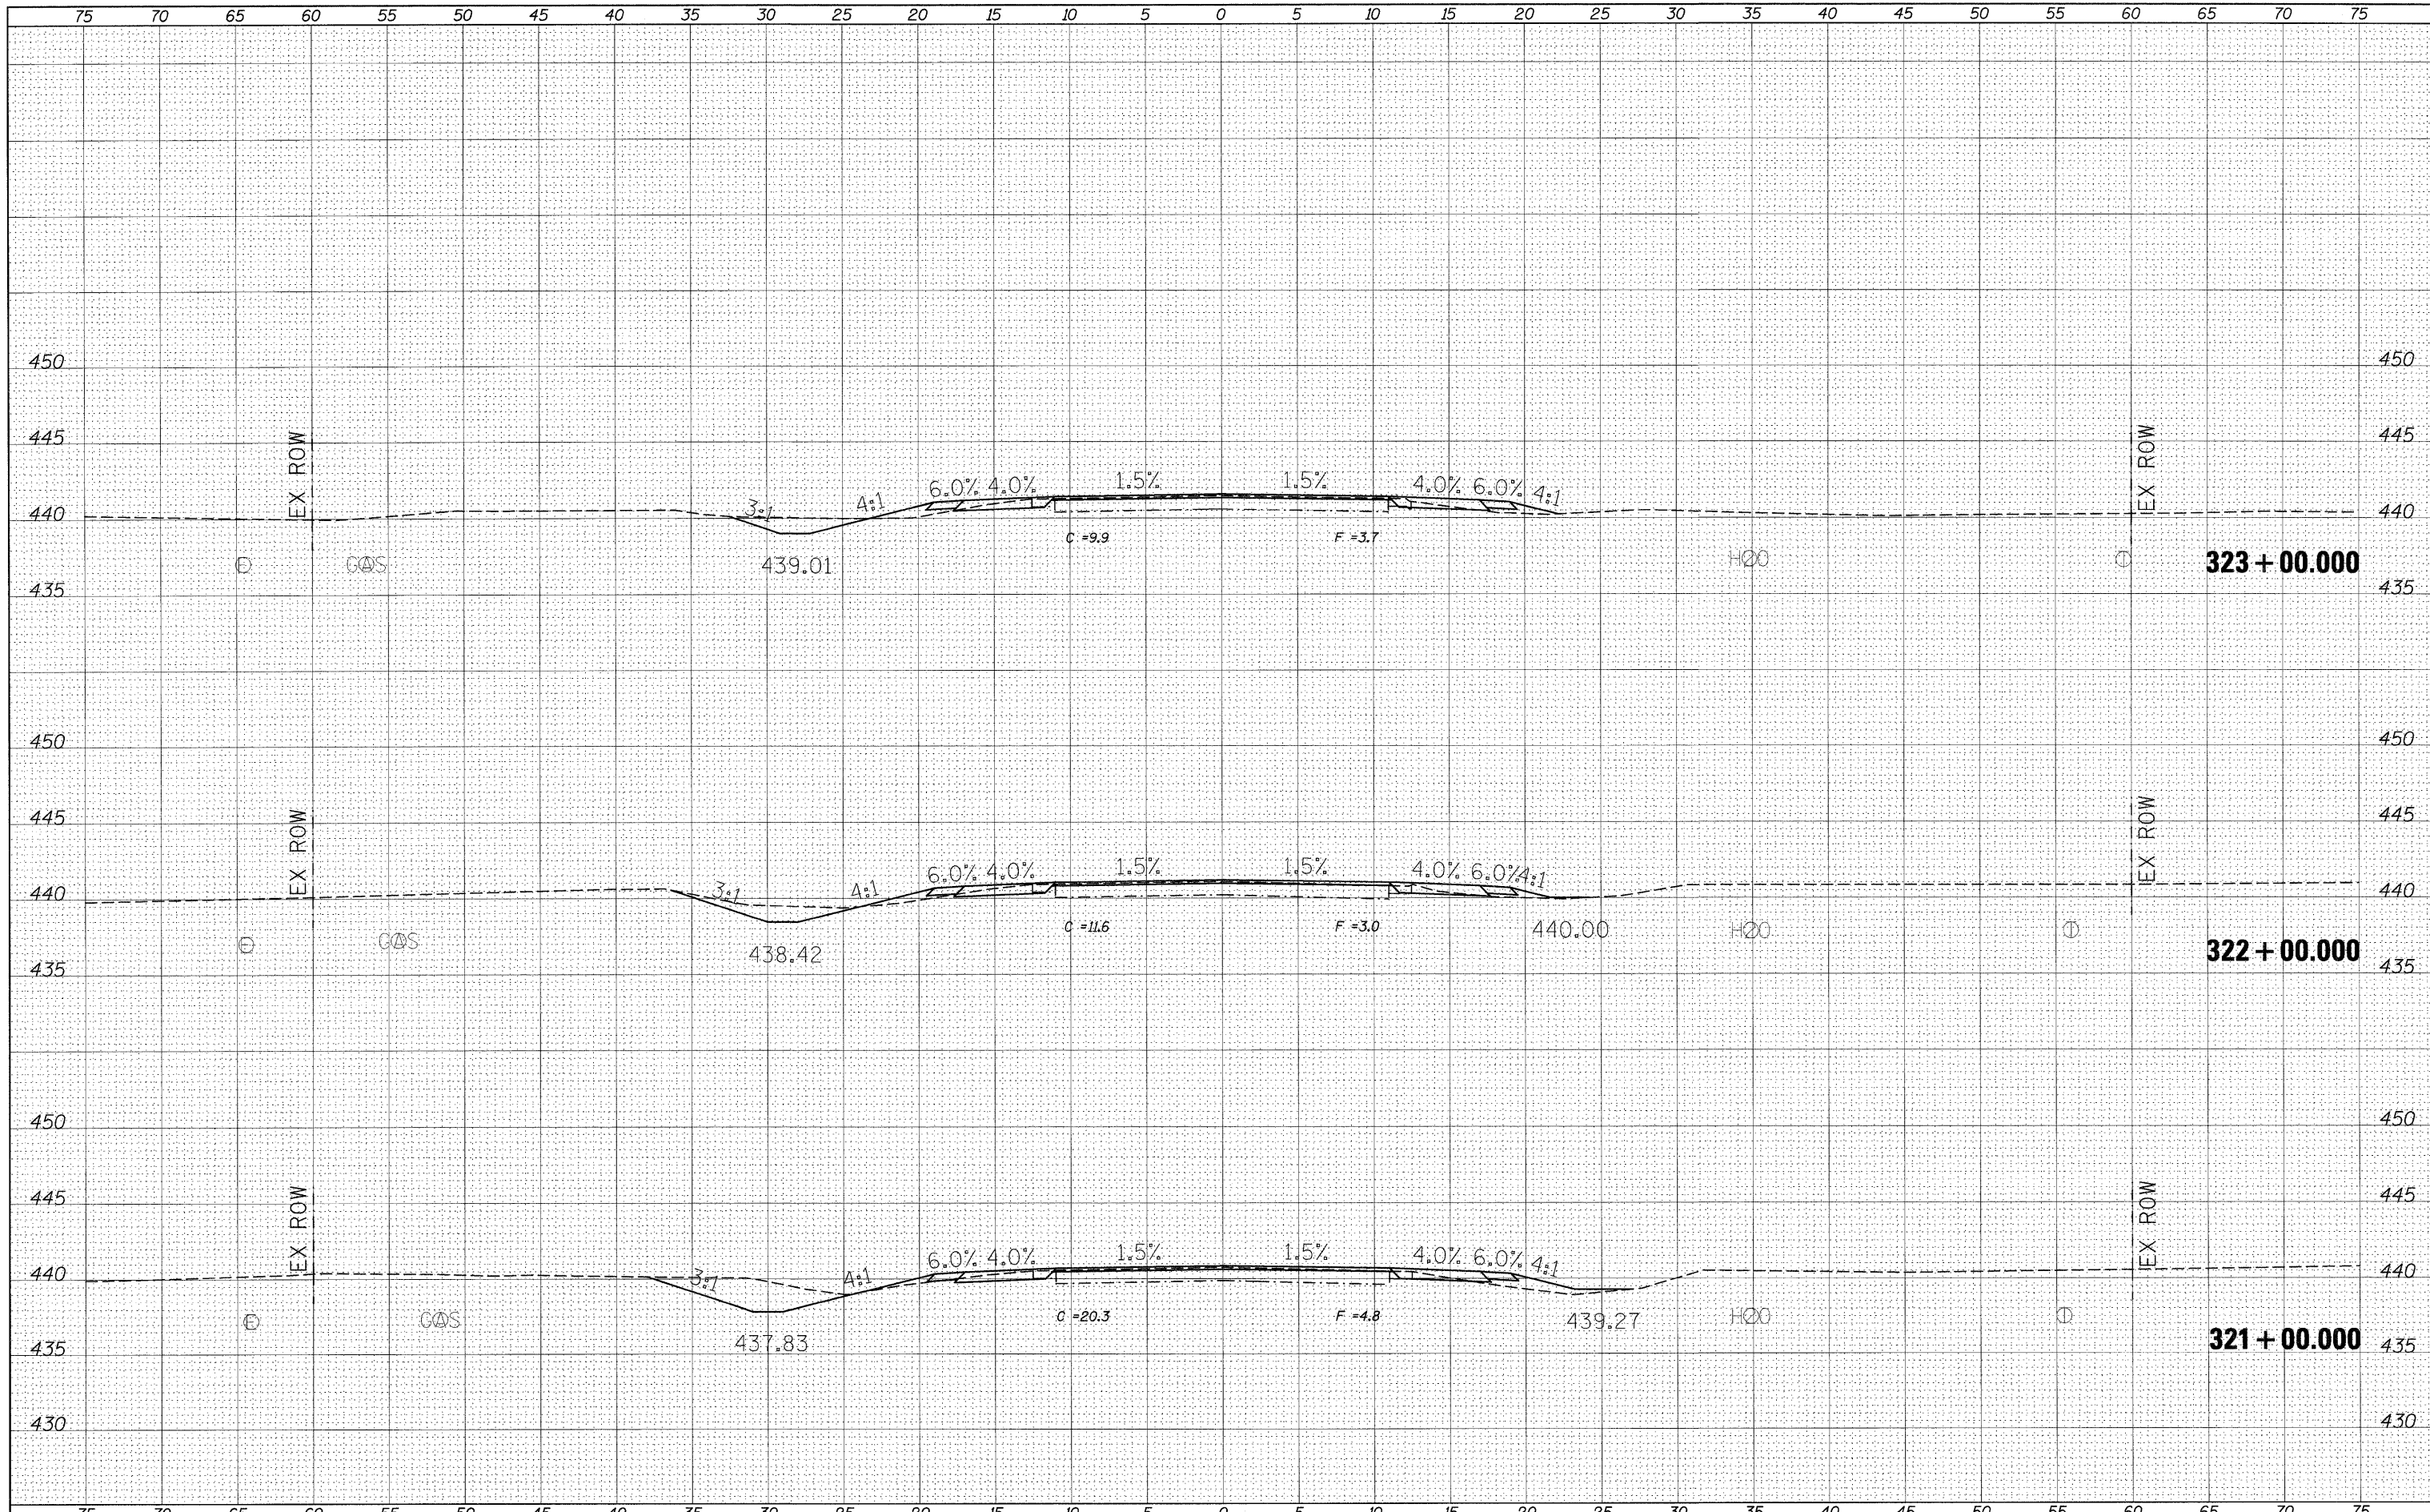

FILE NAME =	USER NAME = *USER*	DESIGNED -	REVISED -	STATE OF ILLINOIS DEPARTMENT OF TRANSPORTATION	CROSS SECTION SHEETS		F.A.P. RTE.	SECTION	COUNTY	TOTAL SHEETS	SHEET NO.
*FILE#		DRAWN -	REVISED -		869	**	*	299	229		
PLOT SCALE = *SCALE*		CHECKED -	REVISED -		CONTRACT NO. 98797			ILLINOIS FED. AID PROJECT			
PLOT DATE = *DATE*		DATE -	REVISED -		SCALE:	SHEET NO. OF SHEETS	STA. 321+00.000 TO STA. 323+00.000	**1-1,1,3,6R-1,RS-3(1,3,6)B-2			

*PERRY & FRANKLIN