


FINAL SURVEY	CURVED	DATE
NOTE BOOK	PLOTTED	BY
NO.	TEMPLATE	
	AREAS CHECKED	

ORIGINAL SURVEY	CURVED	DATE
NOTE BOOK	PLOTTED	BY
NO.	TEMPLATE	
	AREAS CHECKED	

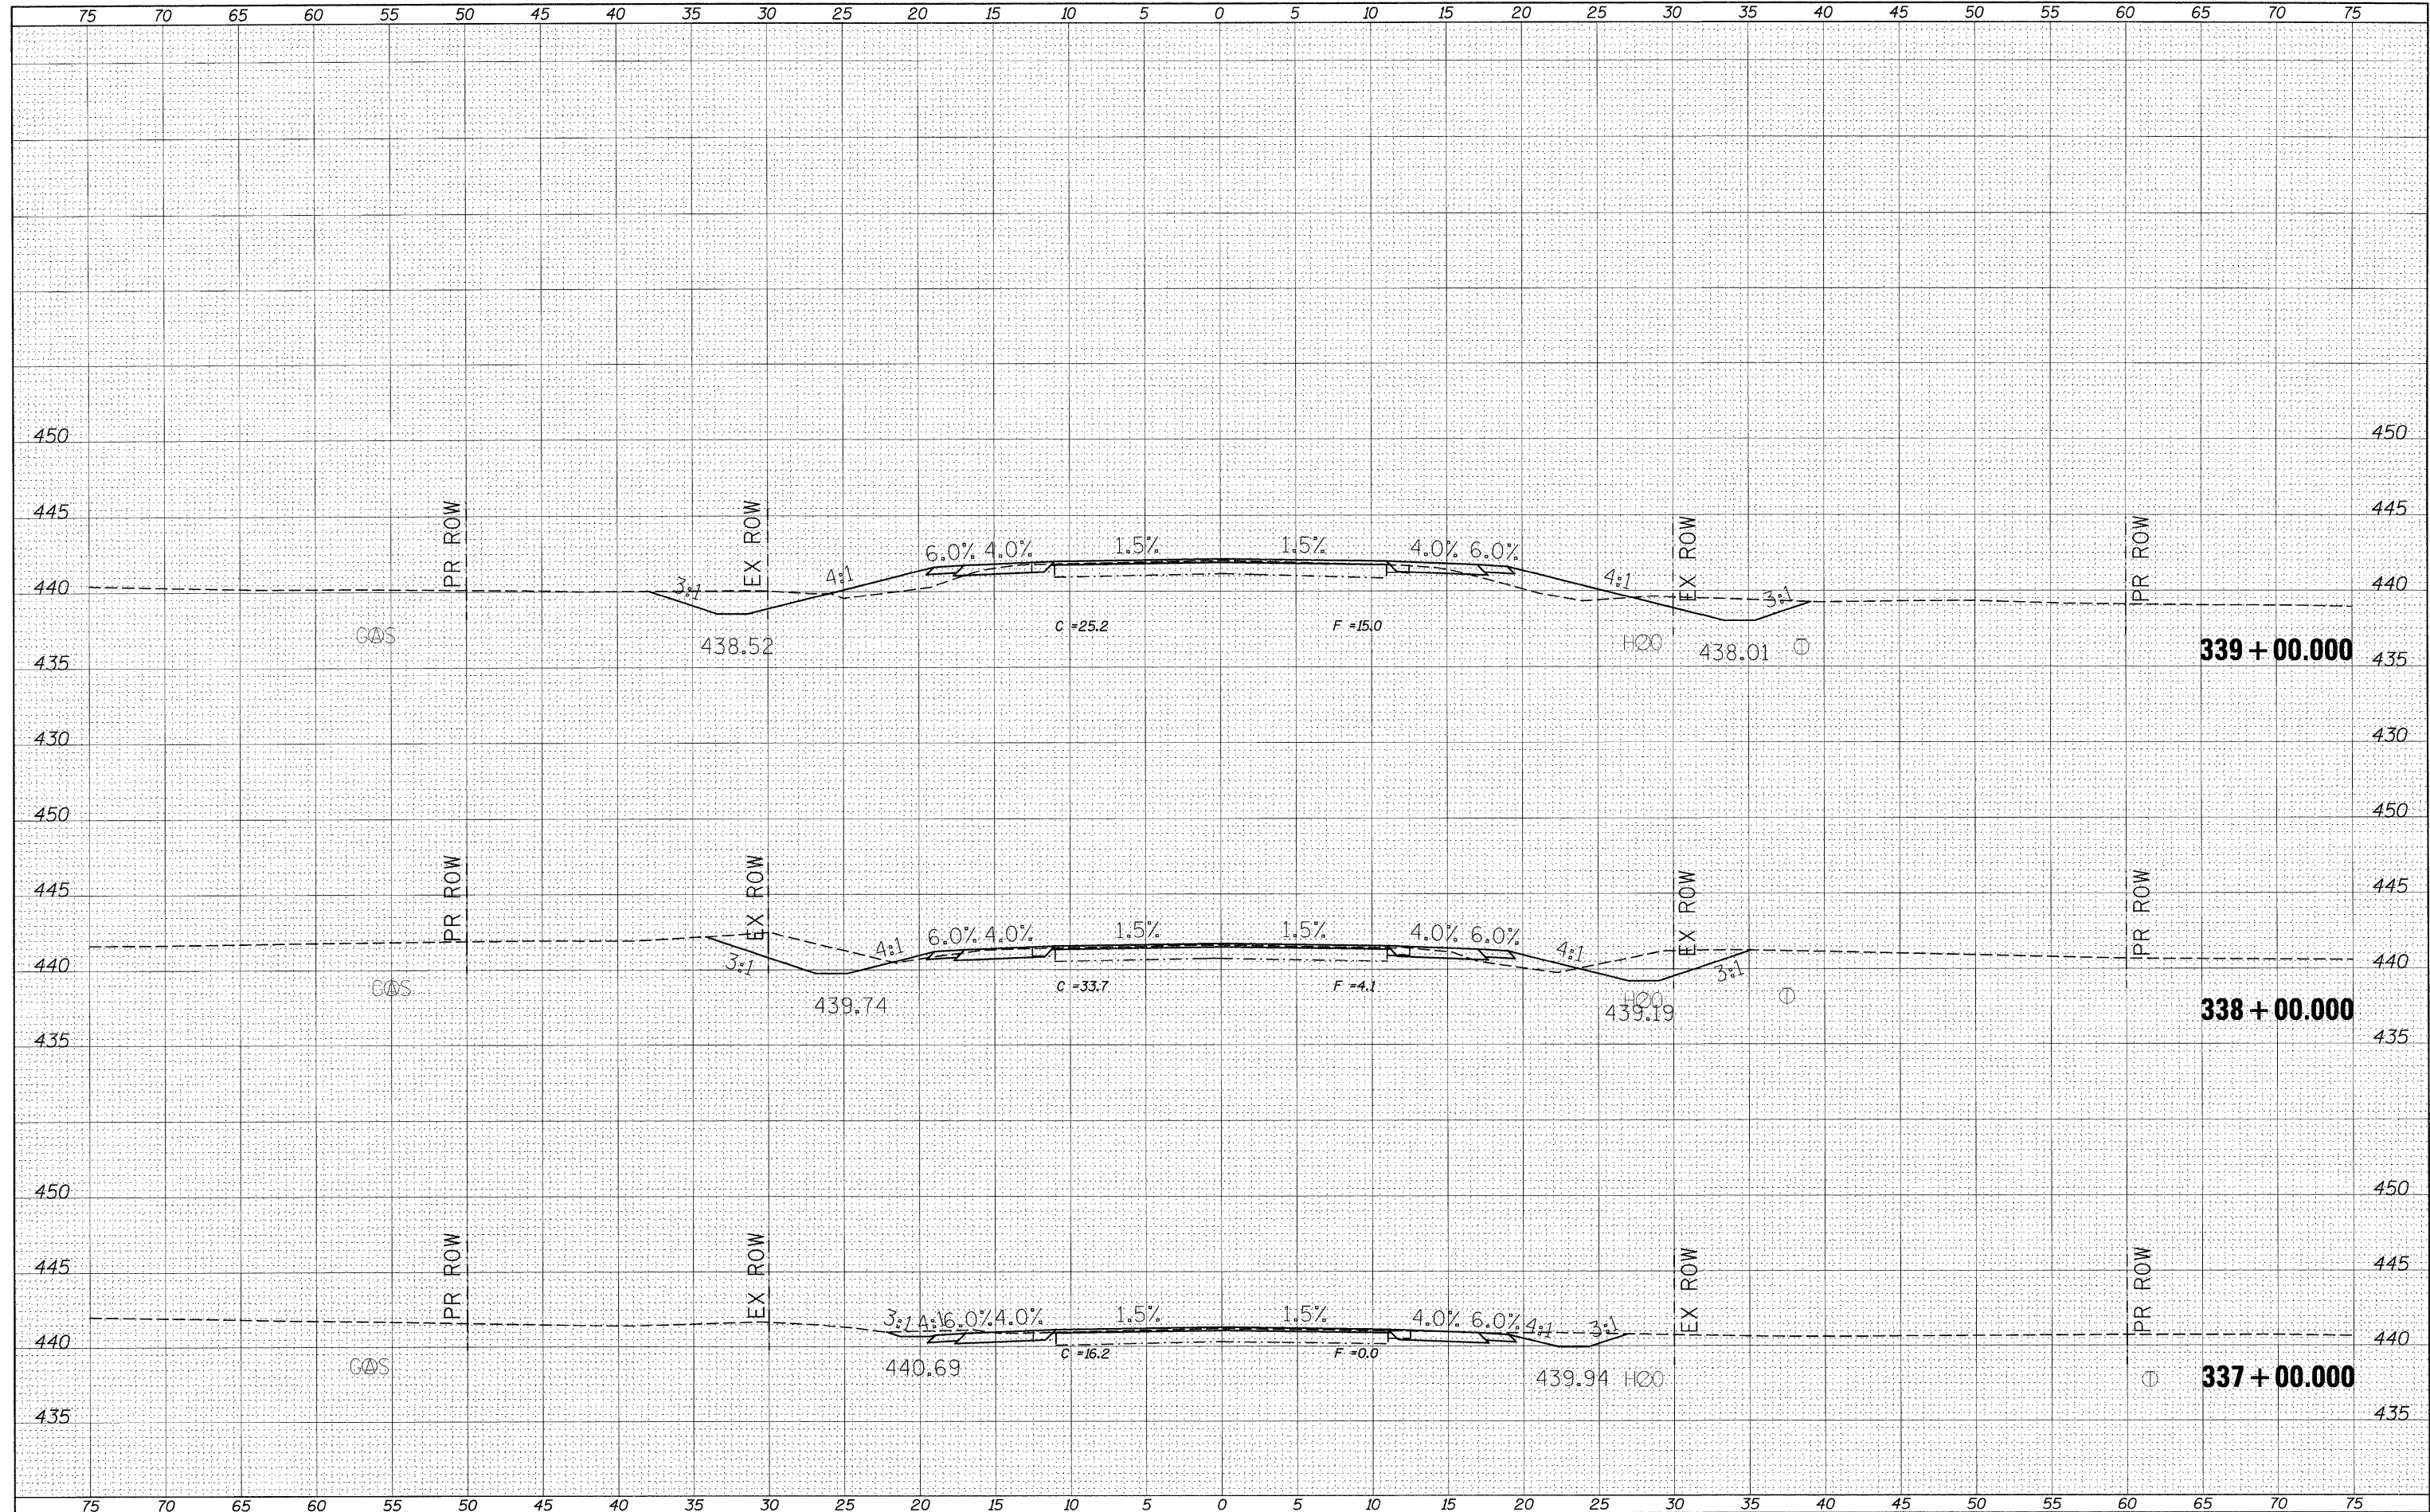

FILE NAME =	USER NAME = #USER#	DESIGNED -	REVISED -	<b>STATE OF ILLINOIS</b> <b>DEPARTMENT OF TRANSPORTATION</b>	<b>CROSS SECTION SHEETS</b> SCALE: SHEET NO. OF SHEETS STA. 337+00.000 TO STA. 339+00.000	F.A.P. RTE. 869	SECTION **	COUNTY .	TOTAL SHEETS 299	SHEET NO. 236		
#FILE#	PLOT SCALE = #SCALE#	DRAWN -	REVISED -			CONTRACT NO. 98797		ILLINOIS FED. AID PROJECT				
	PLOT DATE = #DATE#	CHECKED -	REVISED -			**1-1,1,3,6/R-1,RS-3;1,3,6/B-2						
		DATE -	REVISED -			*PERRY & FRANKLIN						