


DATE	
BY	
FINAL SURVEY	
SURVEY PLOTTED	
NOTE BOOK	
REVISIONS	
AREAS CHECKED	
NO.	

DATE	
BY	
ORIGINAL SURVEY	
SURVEY PLOTTED	
NOTE BOOK	
REVISIONS	
AREAS CHECKED	
NO.	

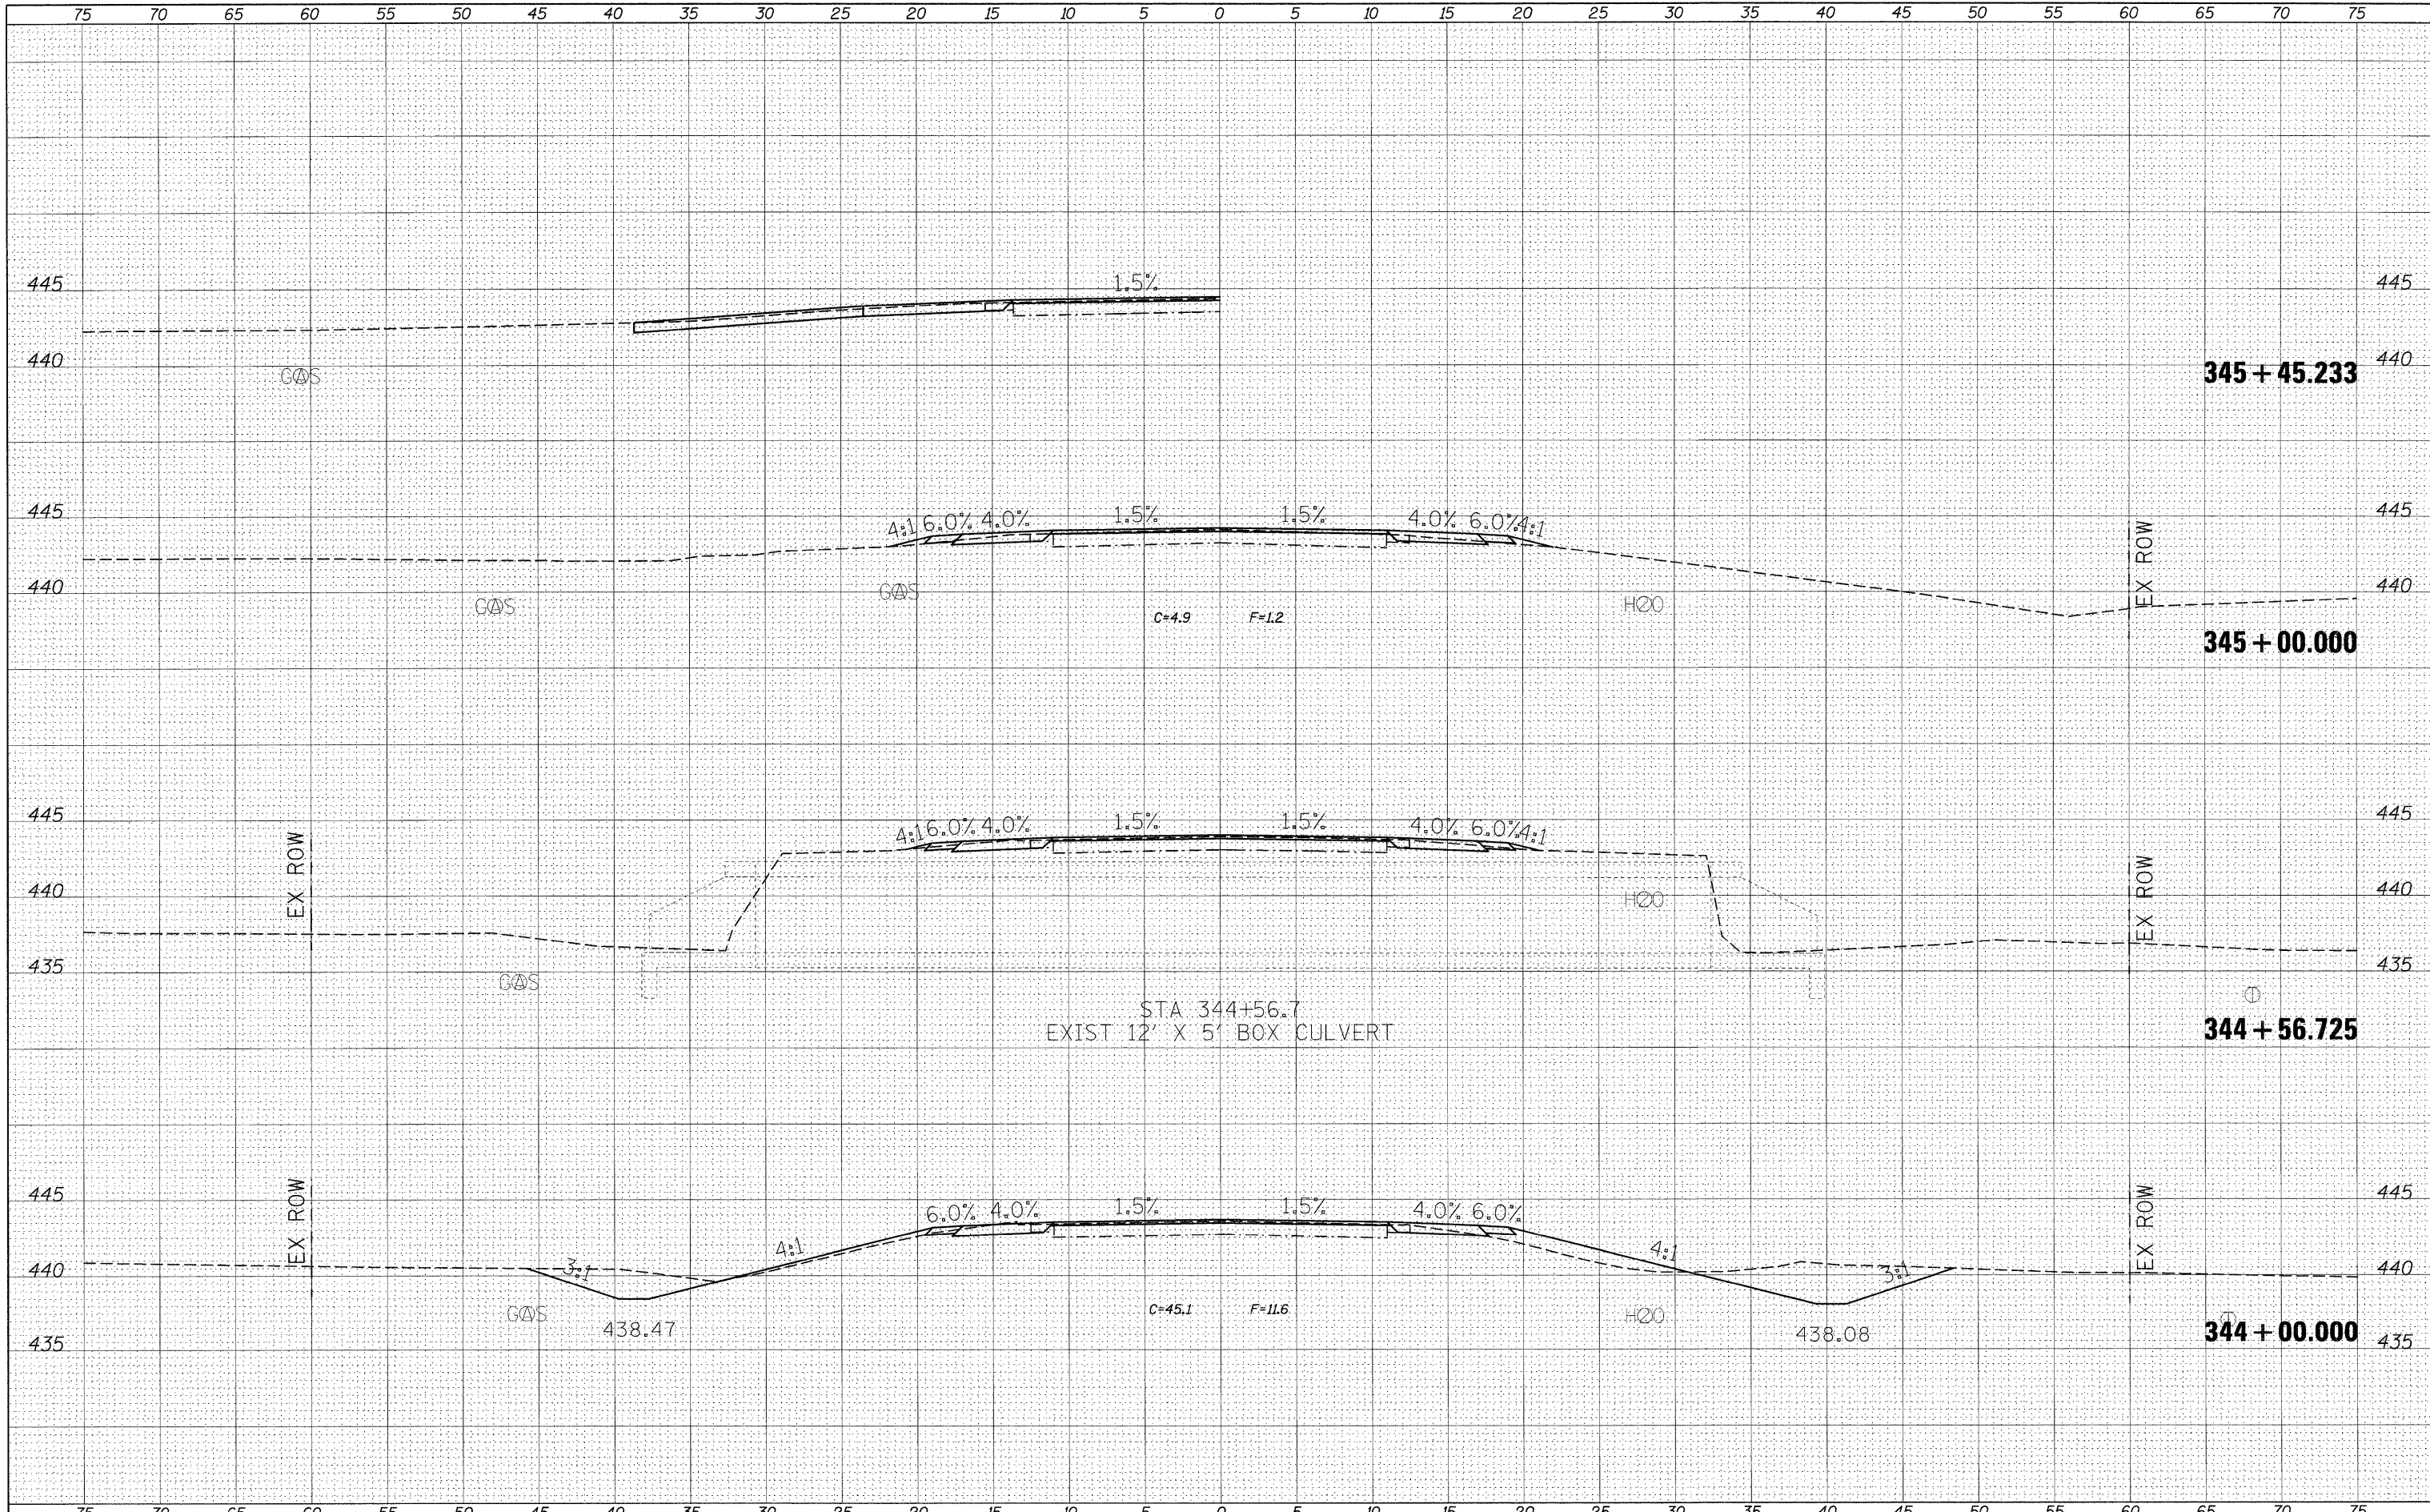

FILE NAME =	USER NAME = #USER#	DESIGNED -	REVISED -	STATE OF ILLINOIS DEPARTMENT OF TRANSPORTATION	CROSS SECTION SHEETS		F.A.P. RTE.	SECTION	COUNTY	TOTAL SHEETS	SHEET NO.
#FILE#		DRAWN -	REVISED -		869	**	*	299	239		
		CHECKED -	REVISED -		CONTRACT NO. 98797						
		DATE -	REVISED -		ILLINOIS FED. AID PROJECT						
					**1-1,1,3,6R-1,RS-3(1,3,6)B-2						
				SCALE:	SHEET NO.	OF	SHEETS	STA. 344+00.000 TO STA. 345+45.233	*PERRY & FRANKLIN		