


DATE	
BY	
SURVEYED	
PLOTTED	
NOTE BOOK	
AREAS CHECKED	
NO.	

DATE	
BY	
SURVEYED	
PLOTTED	
NOTE BOOK	
AREAS CHECKED	
NO.	

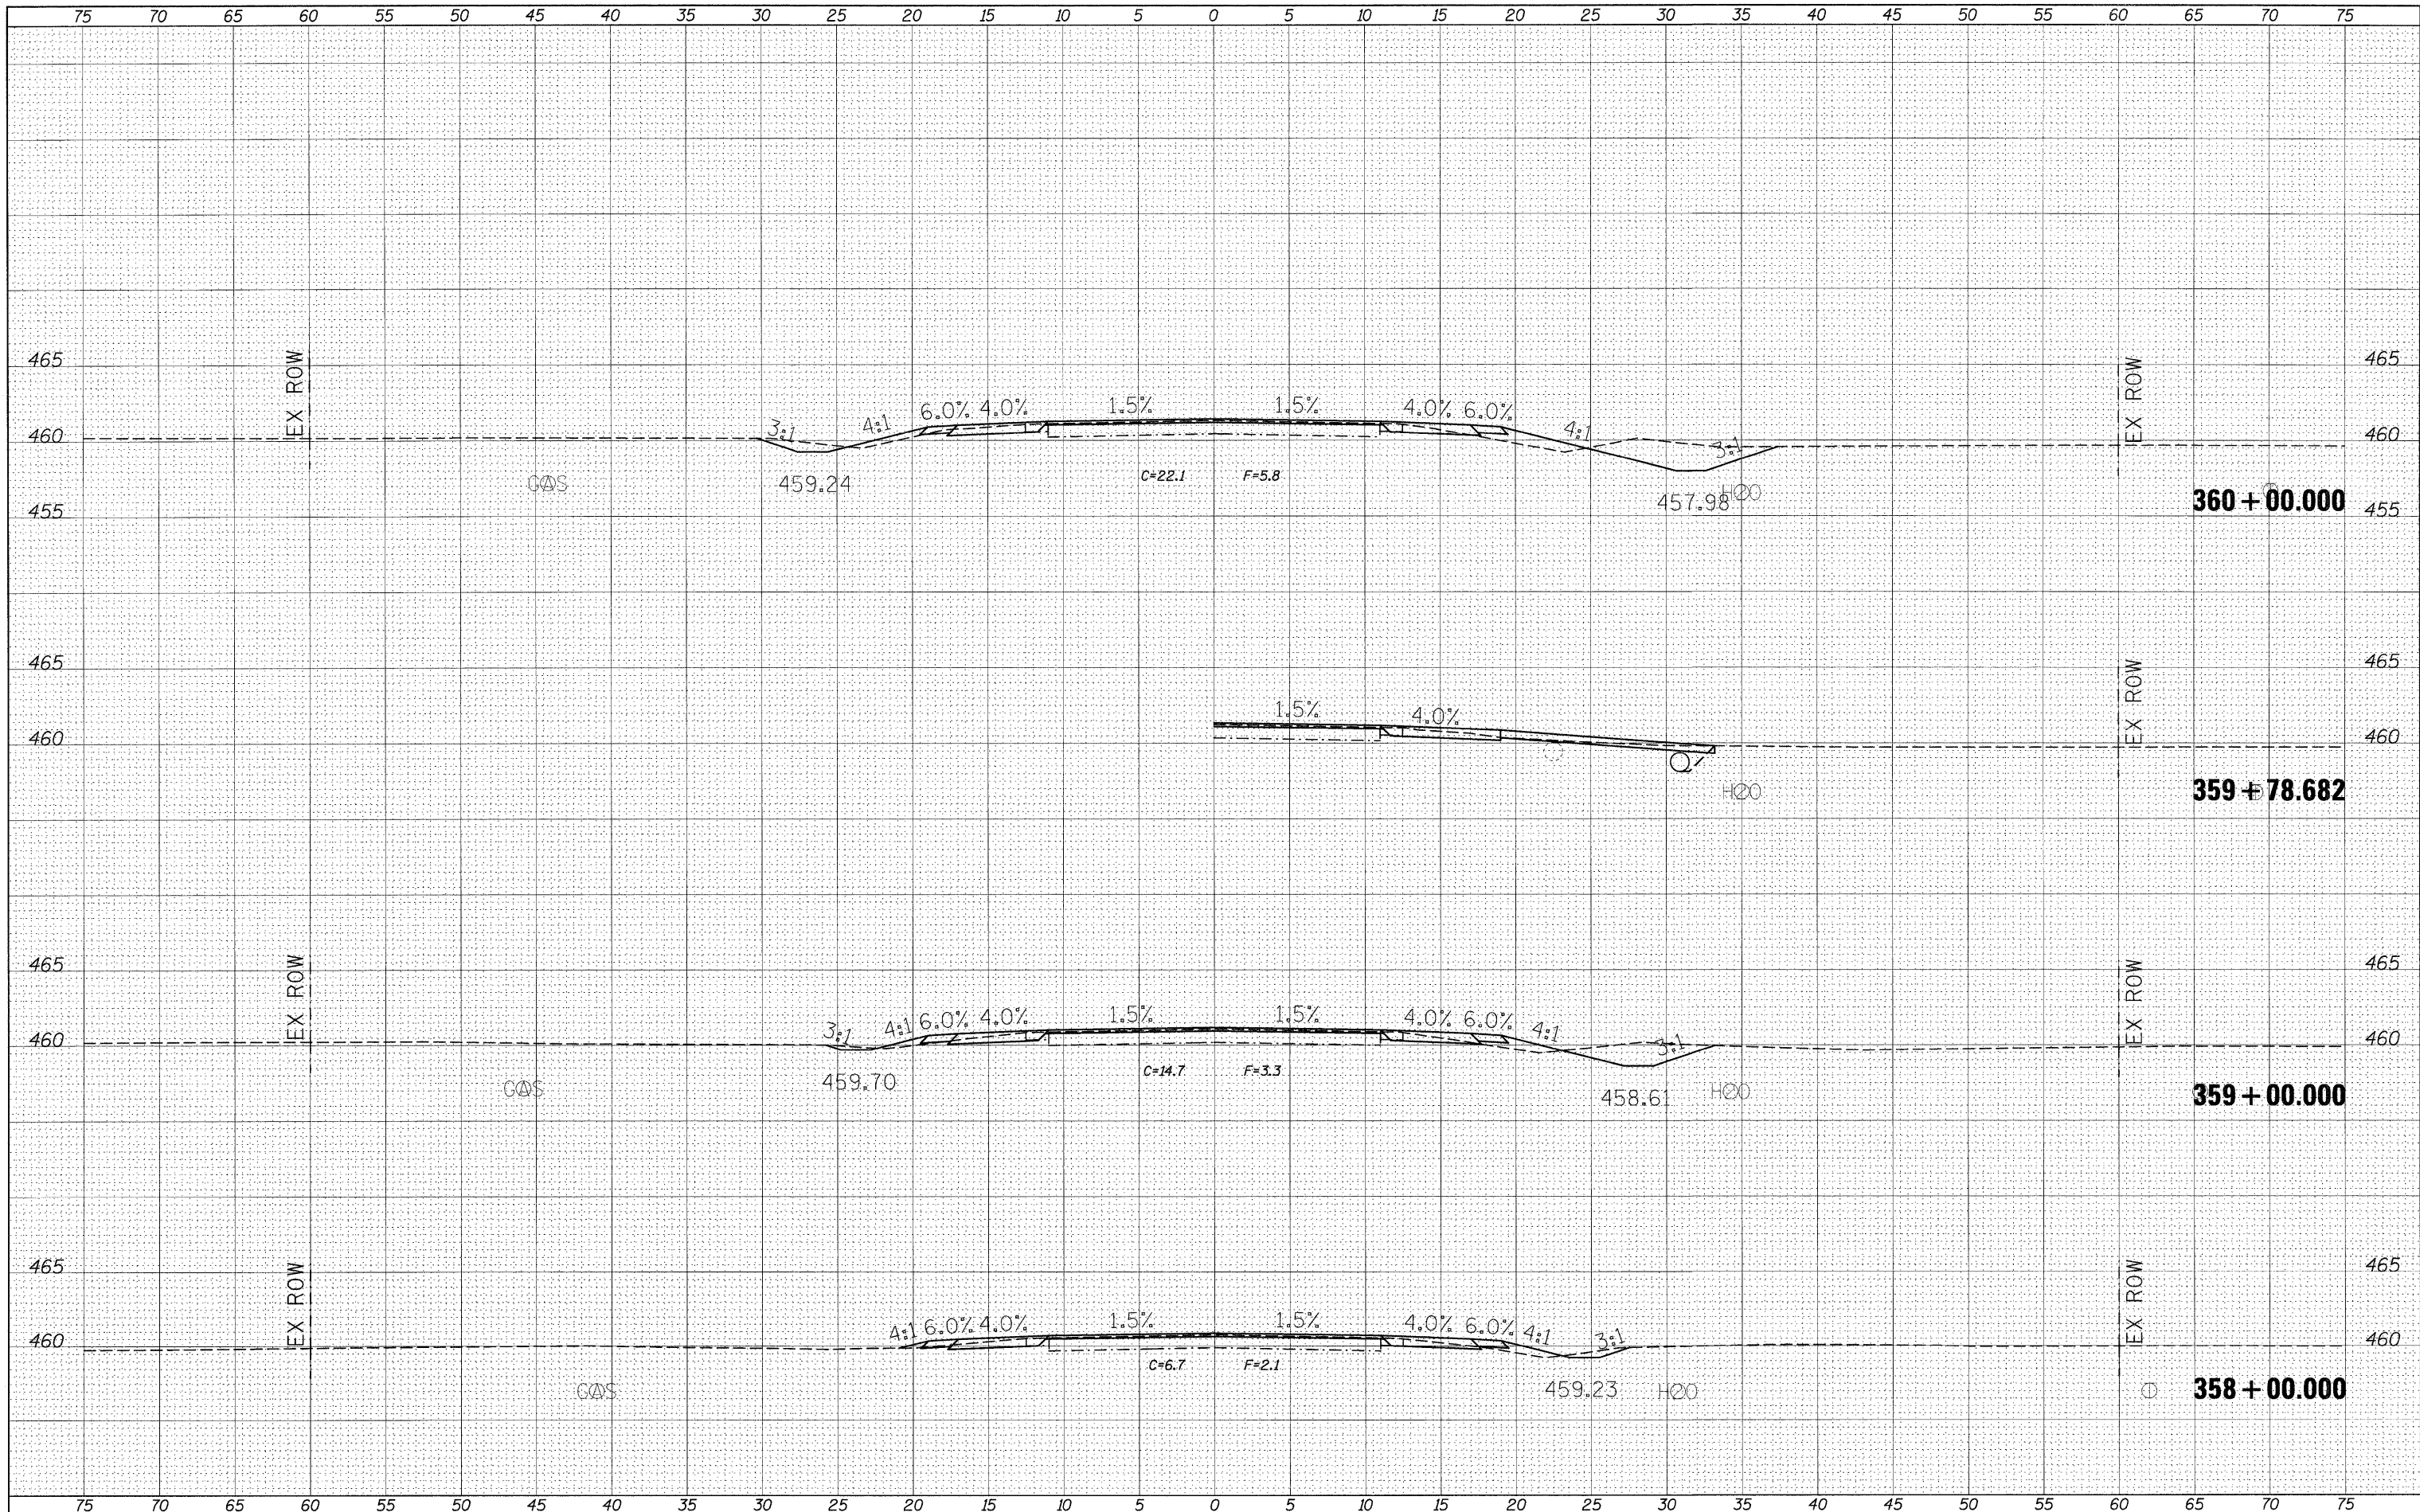

FILE NAME =	USER NAME = \$USER\$	DESIGNED -	REVISED -	STATE OF ILLINOIS DEPARTMENT OF TRANSPORTATION	CROSS SECTION SHEETS	F.A.P. RTE.	SECTION	COUNTY	TOTAL SHEETS	SHEET NO.	
\$FILEL\$		DRAWN -	REVISED -			869	**	.	299	245	
		CHECKED -	REVISED -			CONTRACT NO. 98797					
		DATE -	REVISED -			ILLINOIS FED. AID PROJECT					
SCALE:					SHEET NO. OF SHEETS		STA. 358+00.000 TO STA. 360+00.000				