


DATE	
BY	
SUPERVISED	
PLOTTED	
NOTE BOOK	
NO.	
AREAS CHECKED	

DATE	
BY	
SUPERVISED	
PLOTTED	
NOTE BOOK	
NO.	
AREAS CHECKED	

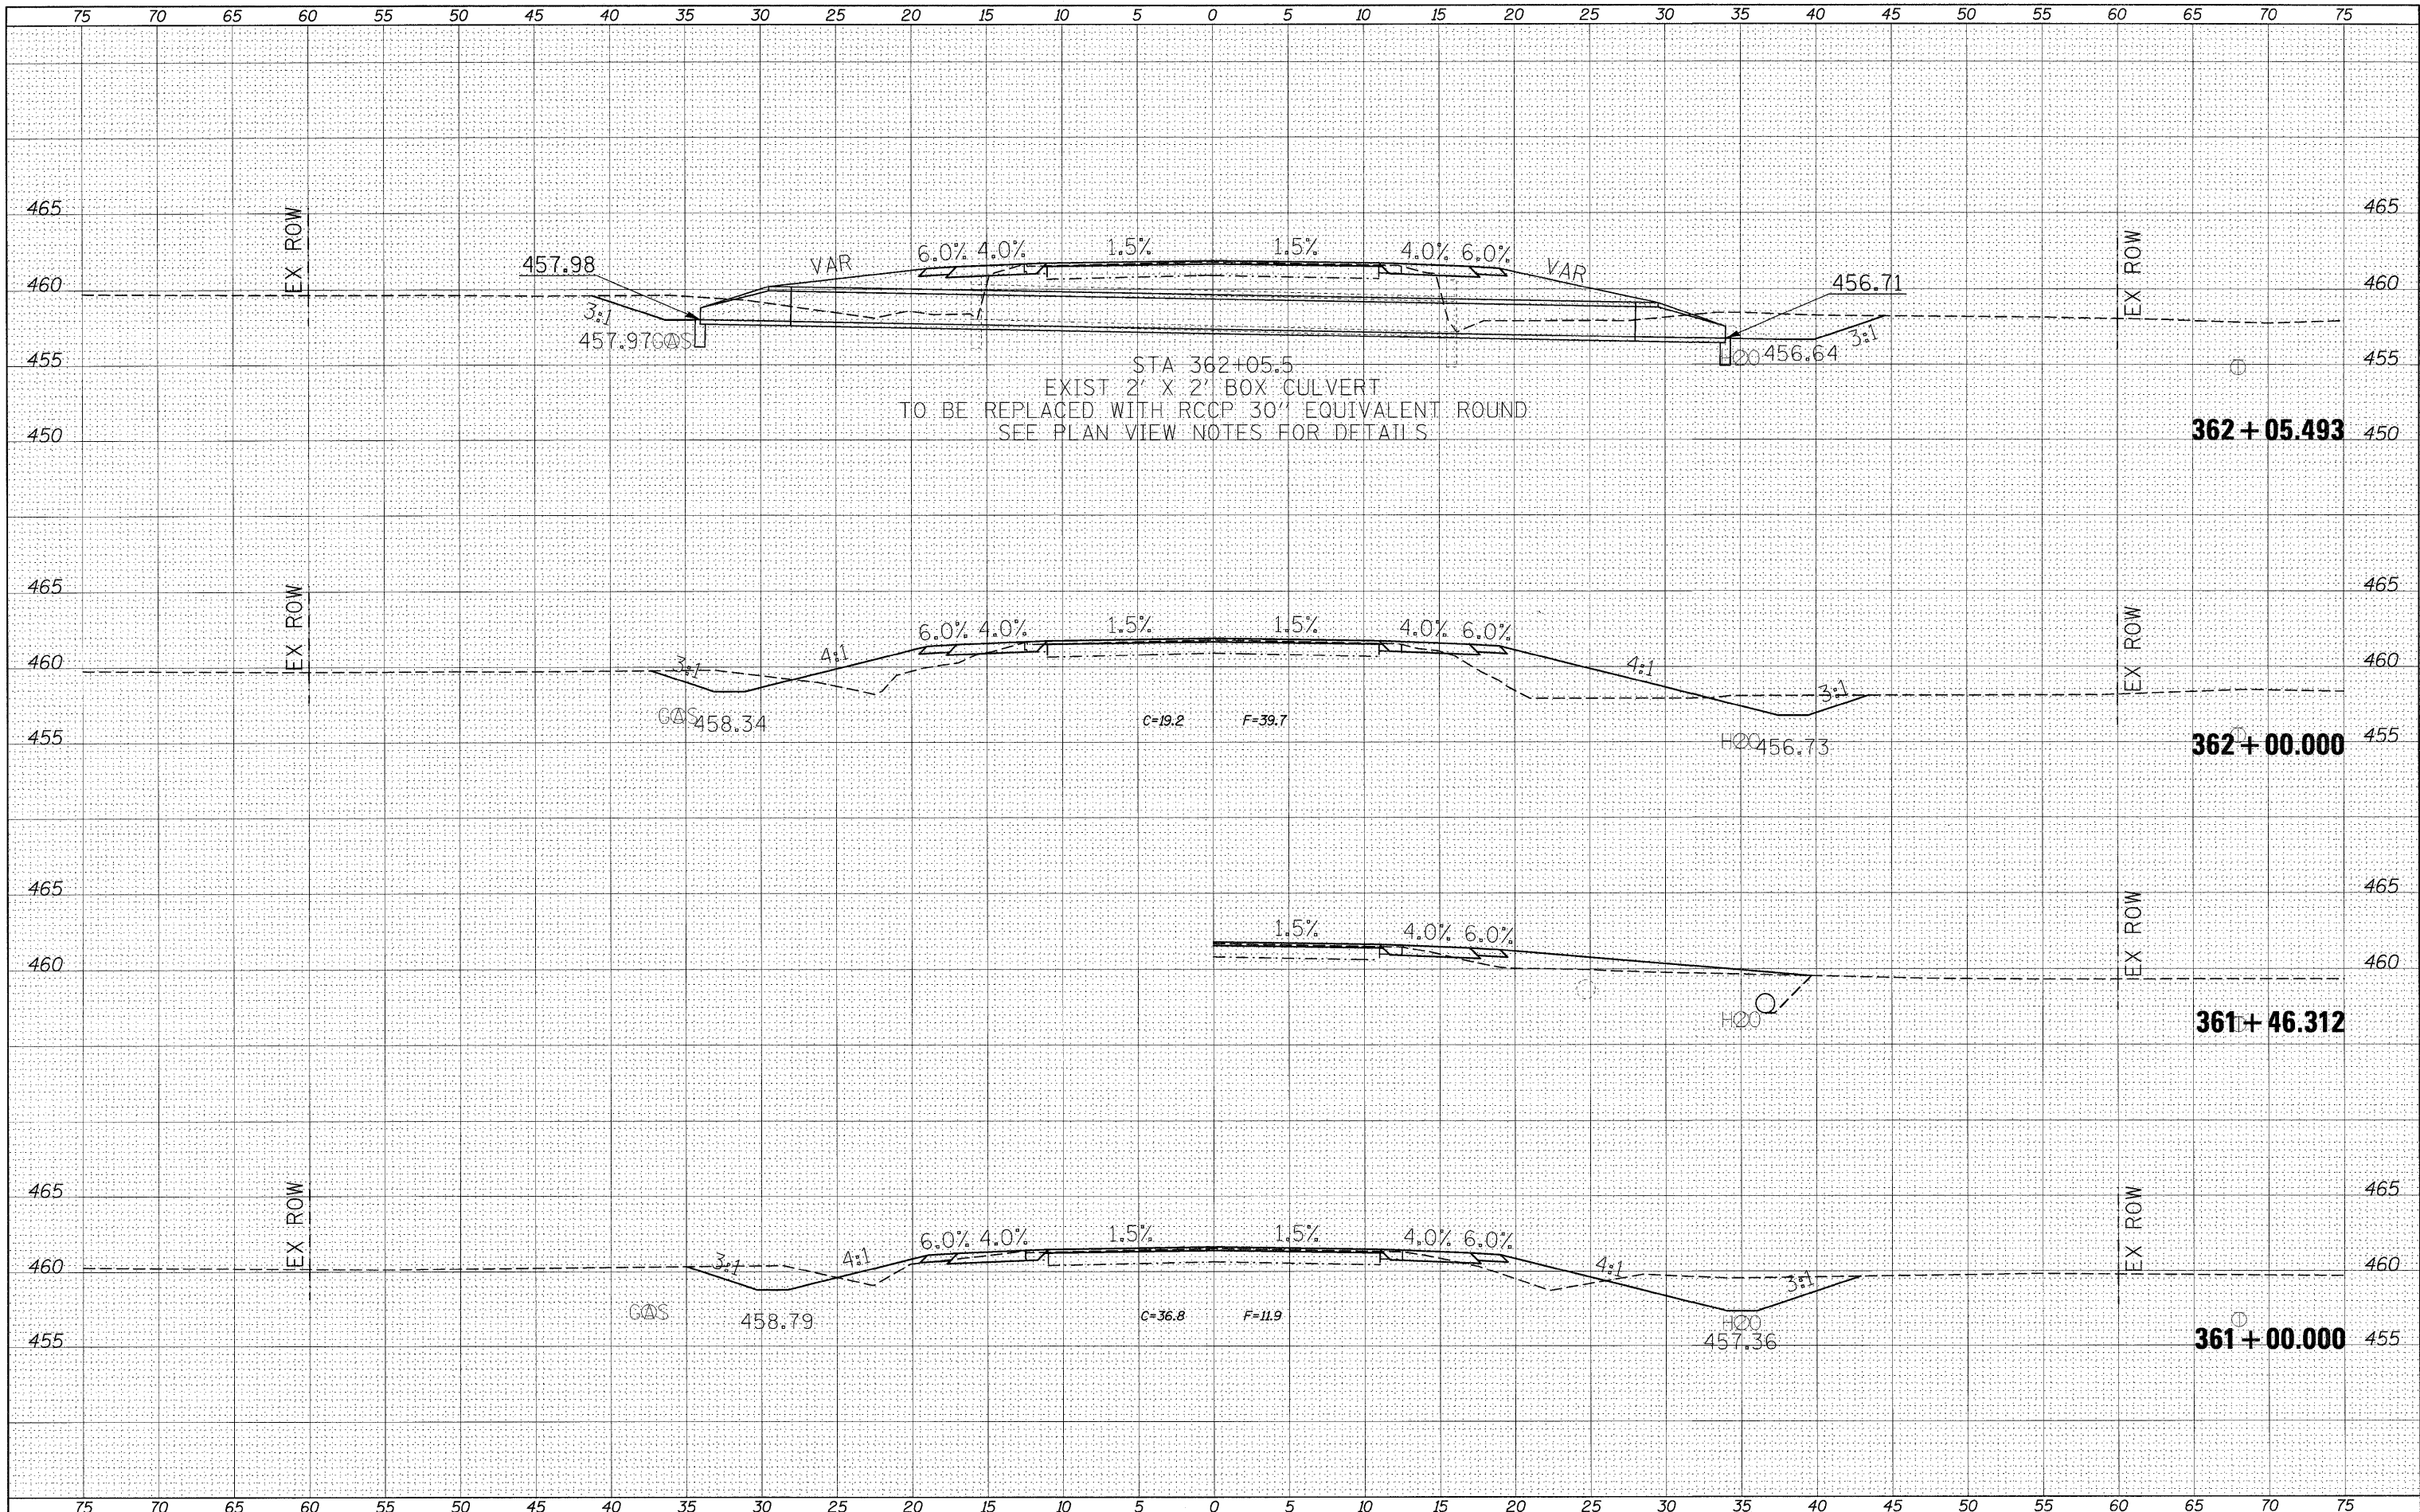

FILE NAME =	USER NAME = \$USER\$	DESIGNED -	REVISED -	STATE OF ILLINOIS DEPARTMENT OF TRANSPORTATION	CROSS SECTION SHEETS SCALE: SHEET NO. OF SHEETS STA. 361+00.000 TO STA. 362+05.493	F.A.P. RTE.	SECTION	COUNTY	TOTAL SHEETS	SHEET NO.	
\$FILEL\$		DRAWN -	REVISED -			869	**	*	299	246	
		CHECKED -	REVISED -			CONTRACT NO. 98797					
		DATE -	REVISED -			ILLINOIS FED. AID PROJECT					