


DATE	
BY	
FINAL SURVEY	
NOTE BOOK	
NO.	

DATE	
BY	
ORIGINAL SURVEY	
NOTE B.	
NO.	

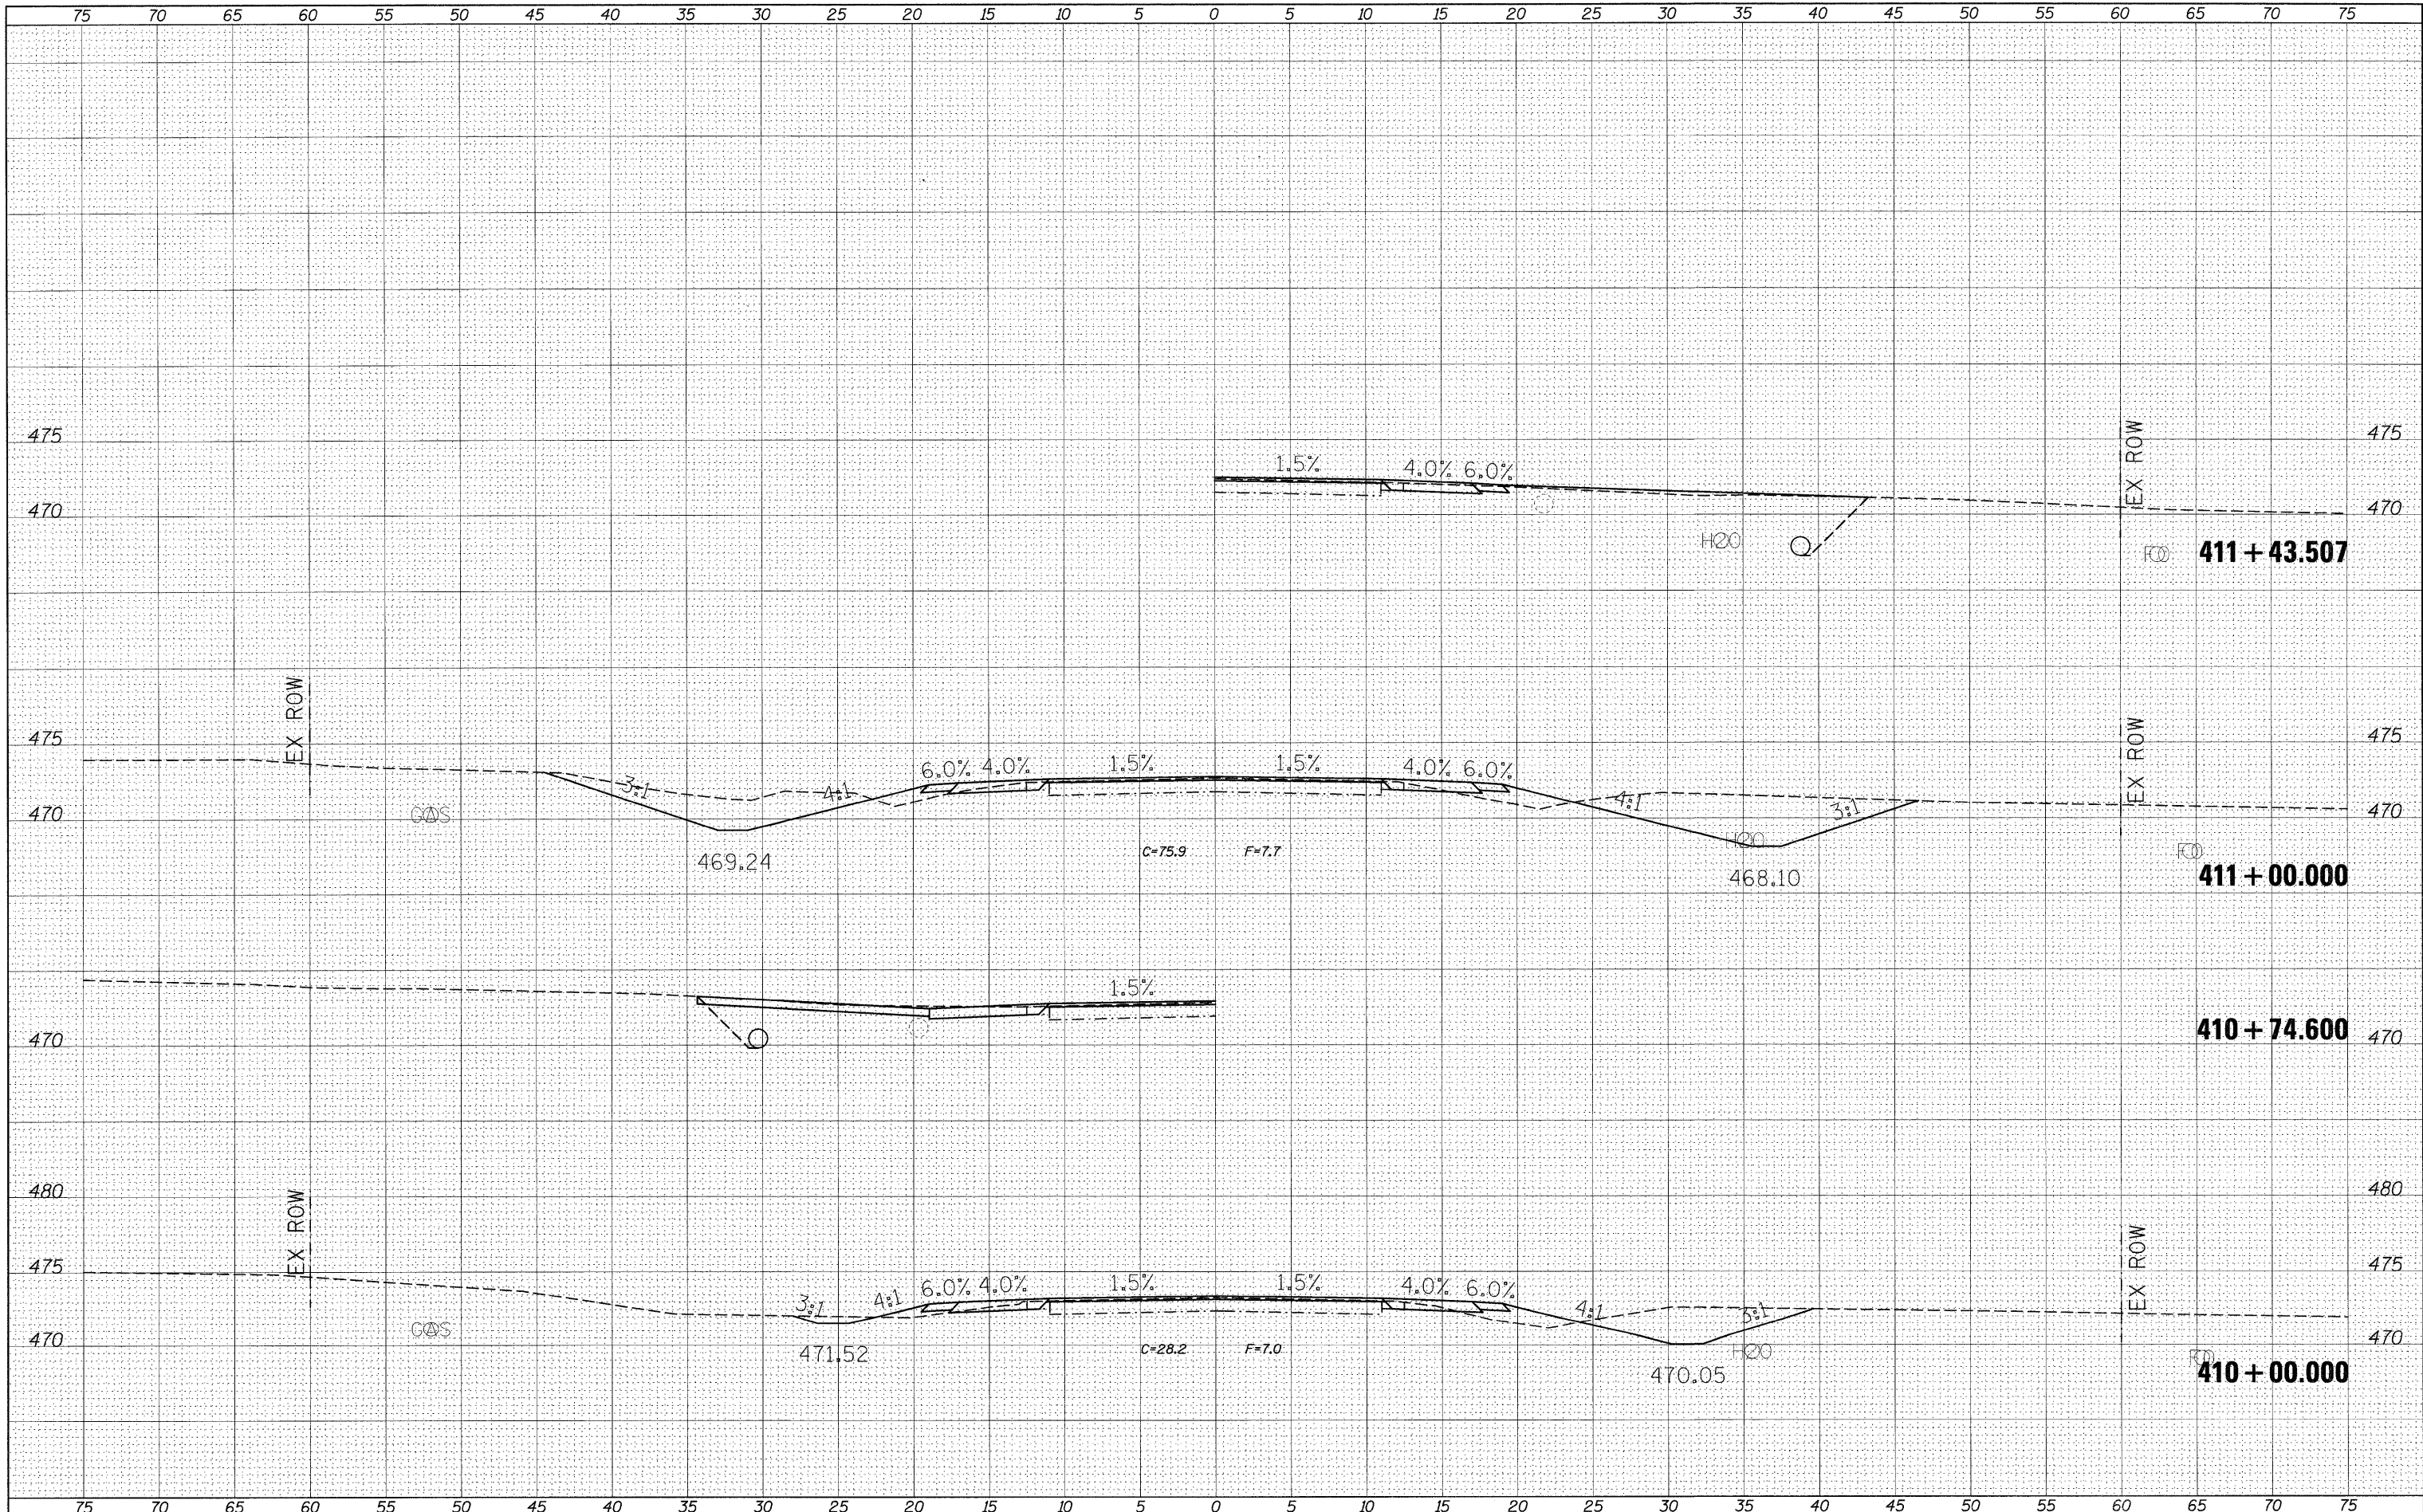

FILE NAME =	USER NAME = \$USER\$	DESIGNED -	REVISED -	<b>STATE OF ILLINOIS</b> <b>DEPARTMENT OF TRANSPORTATION</b>	<b>CROSS SECTION SHEETS</b>	F.A.P. RTE.	SECTION	COUNTY	TOTAL SHEETS	SHEET NO.
\$FILEL\$		DRAWN -	REVISED -			869	**	*	299	265
	PLOT SCALE = \$SCALE\$	CHECKED -	REVISED -			CONTRACT NO. 98797		ILLINOIS FED. AID PROJECT		
	PLOT DATE = \$DATE\$	DATE -	REVISED -			SCALE:	SHEET NO. OF SHEETS	STA. 410+00.000 TO STA. 411+43.507		**PERRY & FRANKLIN

\*\*1-1,3,6/R-1,RS-3(1,3,6)B-2