


DATE	
BY	
FINAL SURVEY	
PLOTTED	
NOTE BOOK	
AREAS CHECKED	
NO.	

DATE	
BY	
ORIGINAL SURVEY	
PLOTTED	
NOTE B.	
AREAS CHECKED	
NO.	

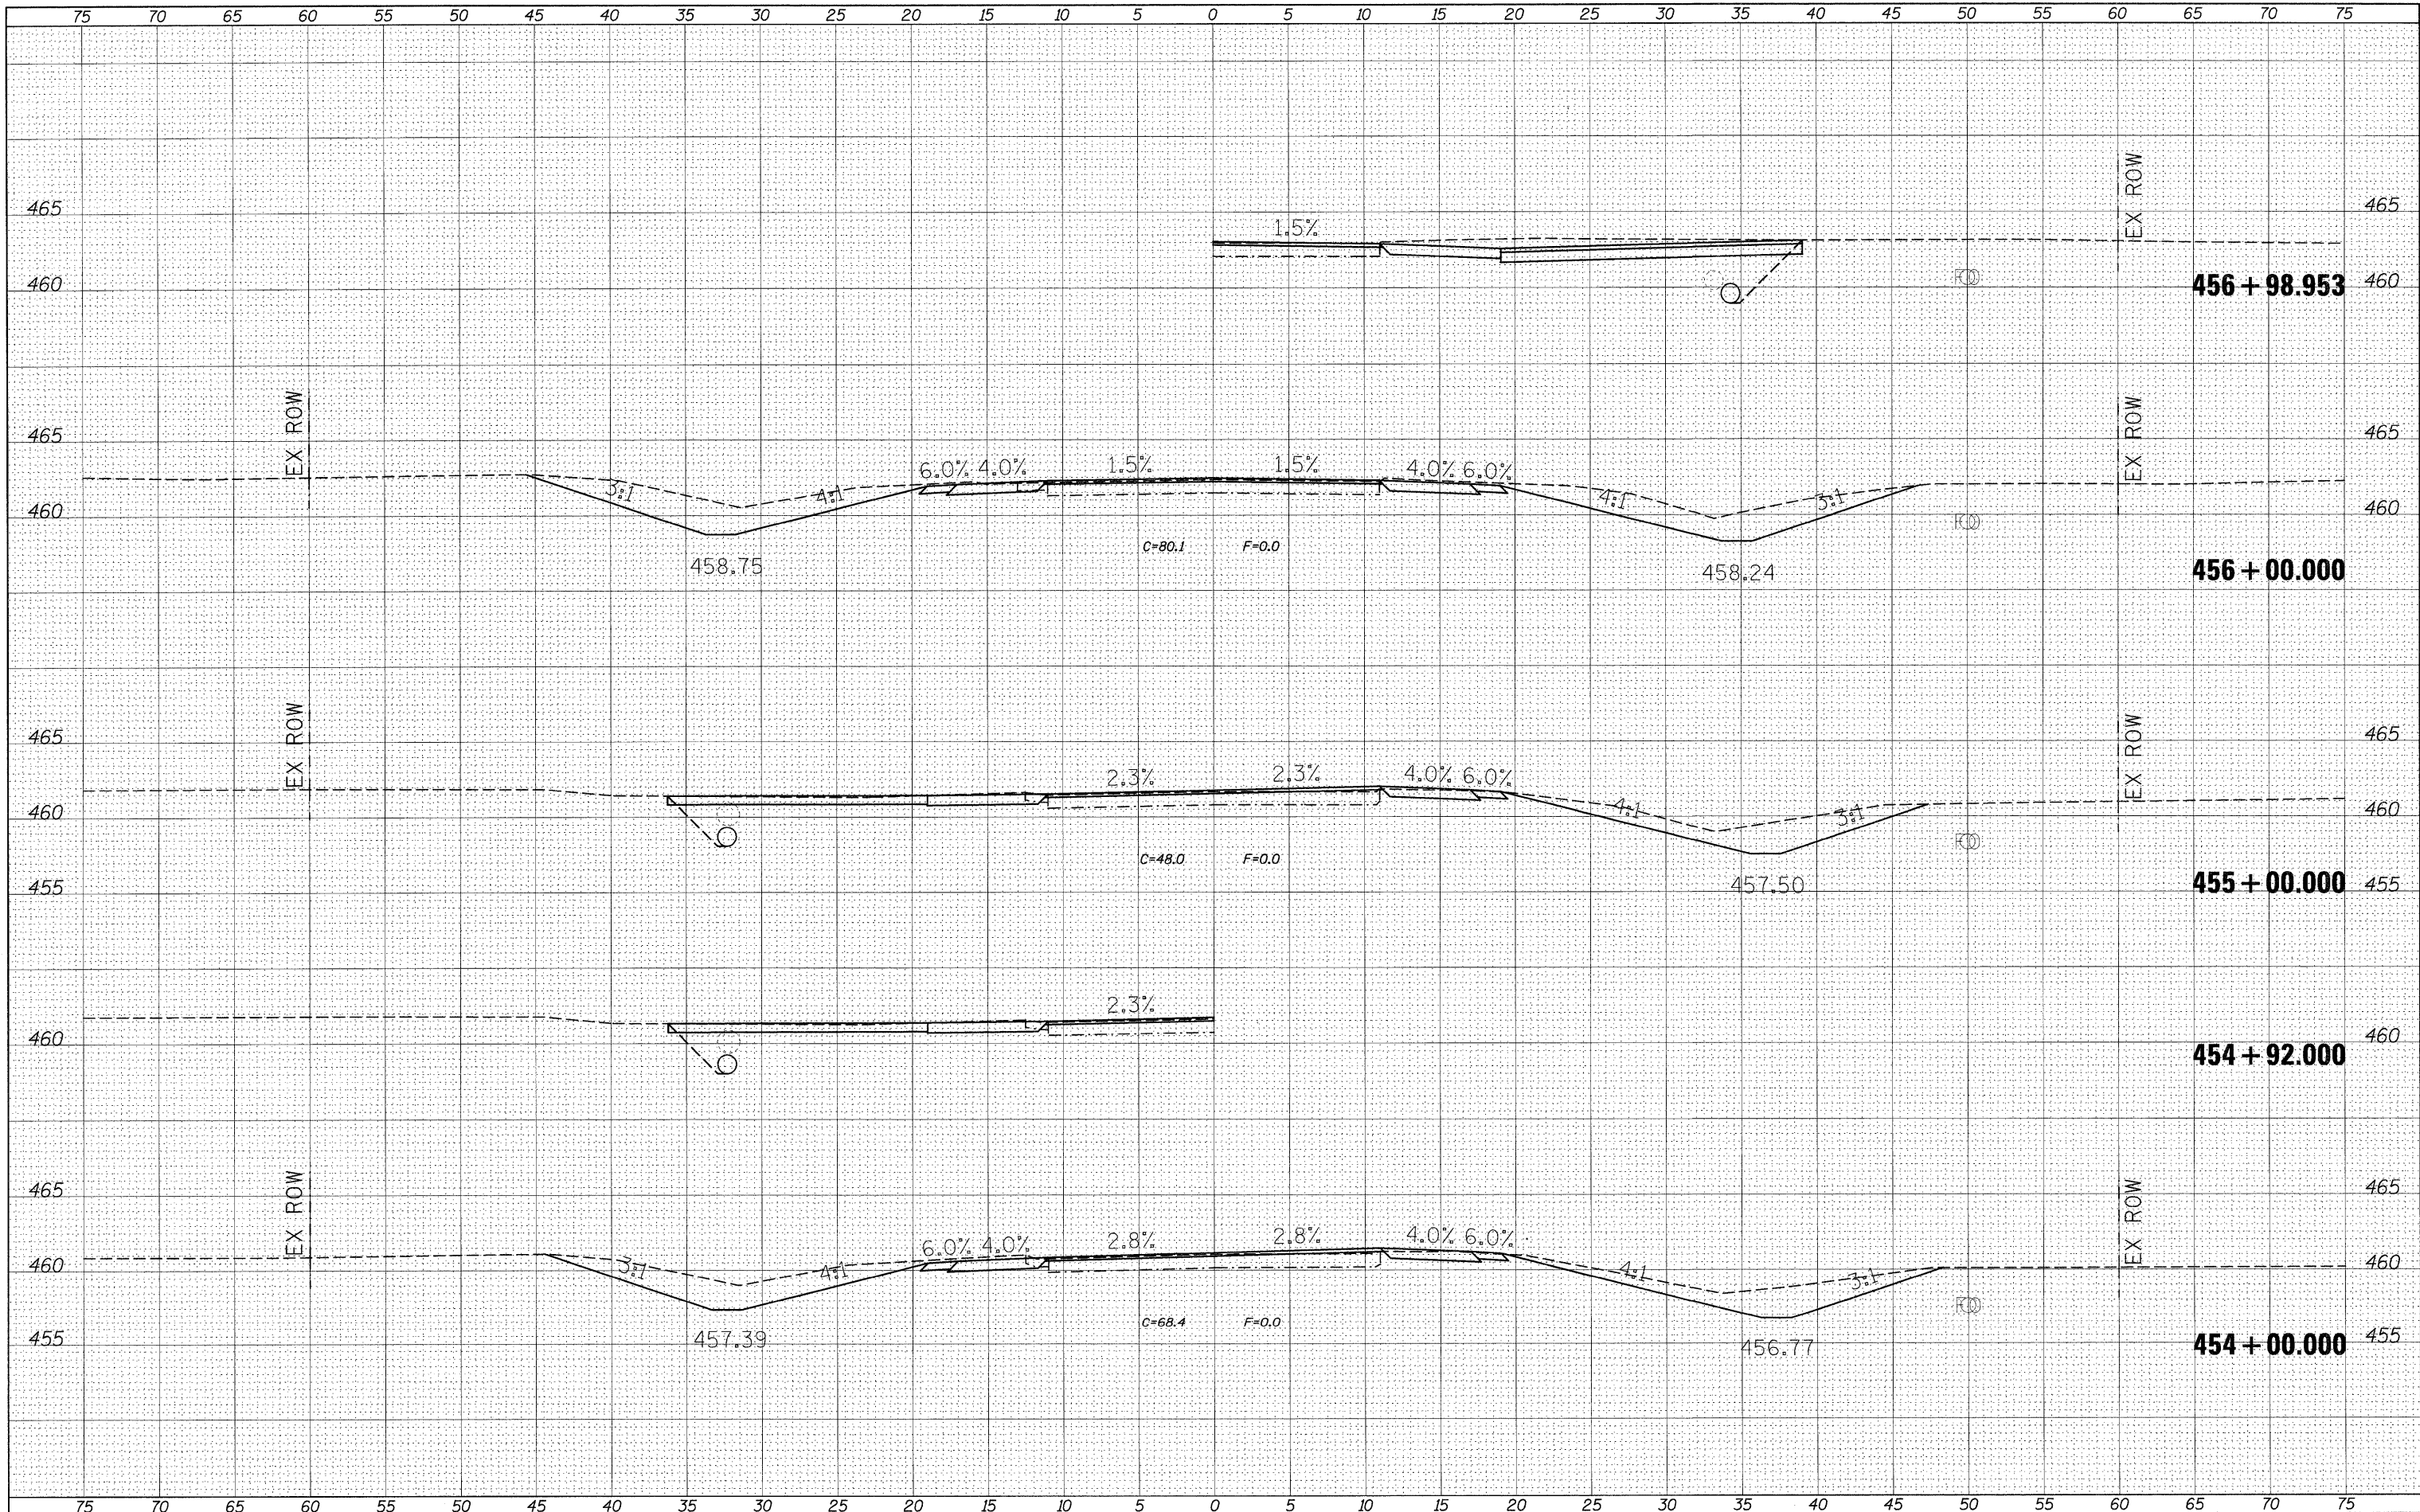

FILE NAME =	USER NAME = #USER#	DESIGNED -	REVISIED -	STATE OF ILLINOIS DEPARTMENT OF TRANSPORTATION	CROSS SECTION SHEETS		F.A.P. RTE. 869	SECTION **	COUNTY *	TOTAL SHEETS 299	SHEET NO. 283	
#FILEL#		DRAWN -	REVISIED -		SCALE:	SHEET NO. OF SHEETS	STA. 454+00.000 TO STA. 456+98.953	ILLINOIS FED. AID PROJECT		CONTRACT NO. 98797		
		CHECKED -	REVISIED -									
		DATE -	REVISIED -									