


DATE	
BY	
ORIGINAL SURVEY	
SHRINKED SURVEY	
PLOTTED	
NOTE BOOK	
TEMPLATE	
AREAS CHECKED	
NO.	

DATE	
BY	
ORIGINAL SURVEY	
SHRINKED SURVEY	
PLOTTED	
NOTE BOOK	
TEMPLATE	
AREAS CHECKED	
NO.	

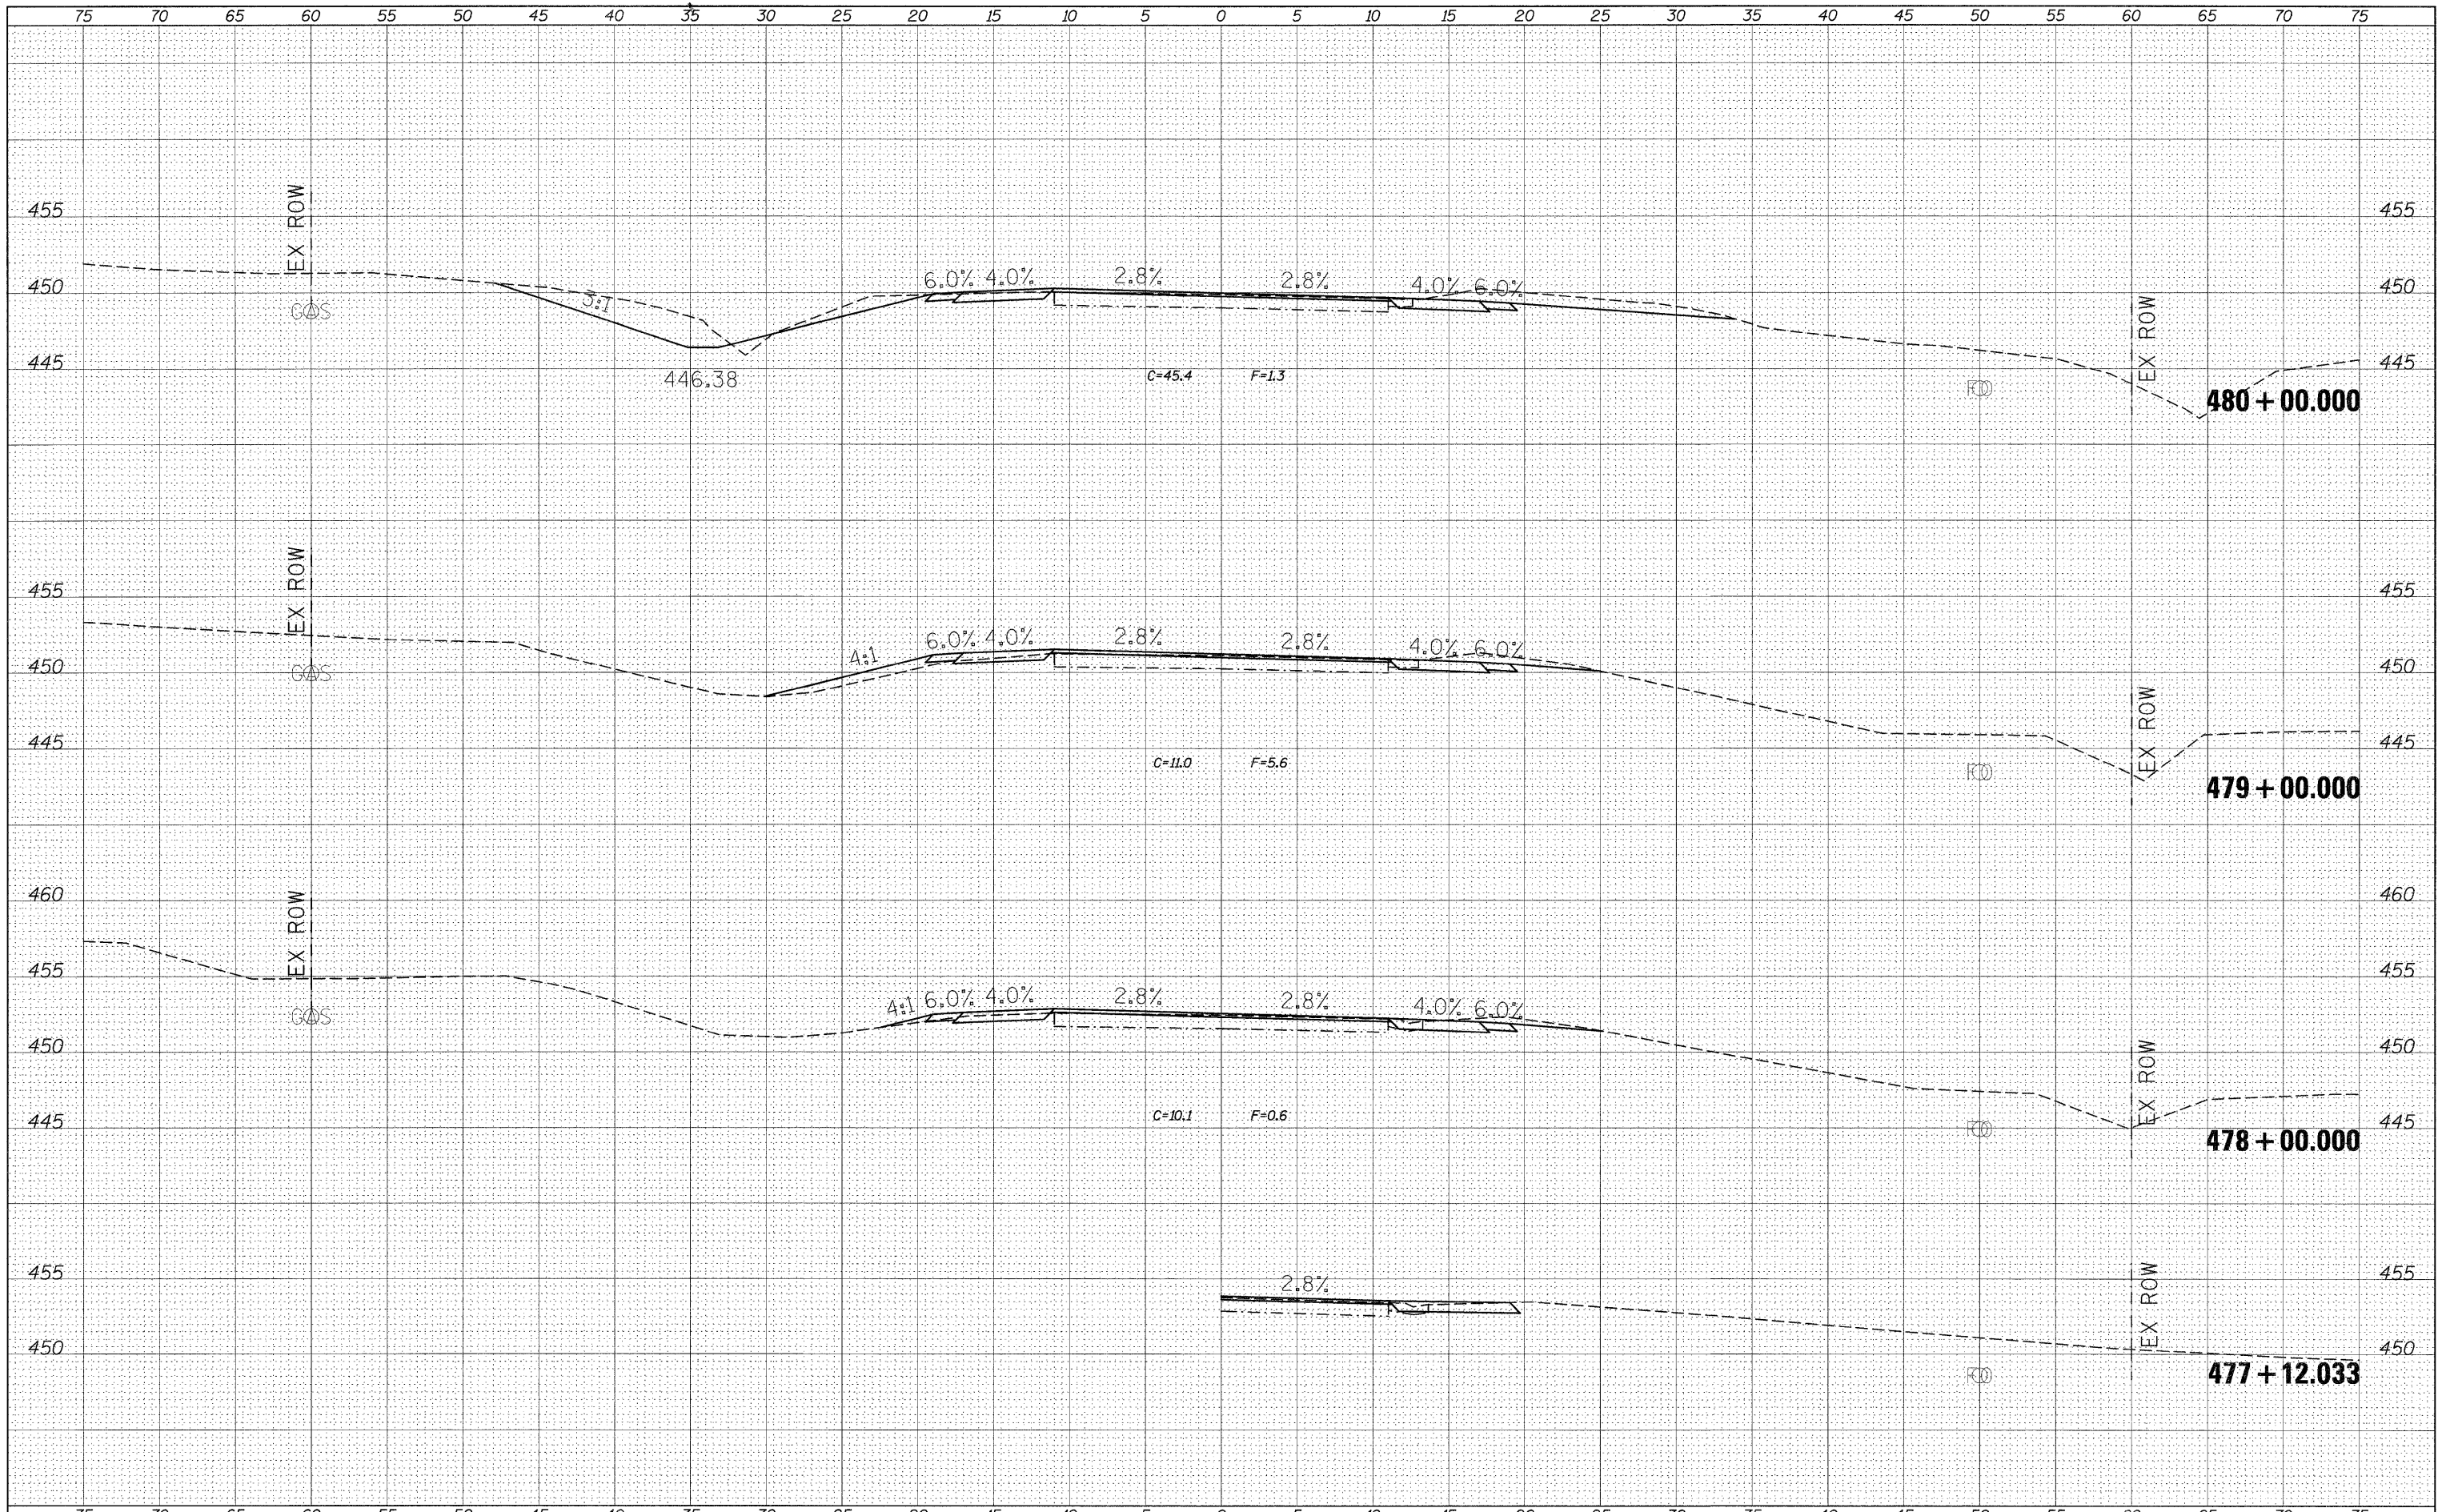

FILE NAME =	USER NAME = steinow	DESIGNED -	REVISED -	STATE OF ILLINOIS DEPARTMENT OF TRANSPORTATION	CROSS SECTION SHEETS				F.A.P. RTE.	SECTION	COUNTY	TOTAL SHEETS	SHEET NO.		
ct:\pw\work\p\wdos\steinow\dms43654\work\ssht2.dgn		DRAWN -	REVISED -		SCALE:	SHEET NO.	OF	SHEETS	STA. 477+12.033	TO STA. 480+00.000	869	**	*	299	292
PLOT SCALE = 5.0000' / IN.		CHECKED -	REVISED -												
PLOT DATE = 4/13/2011		DATE -	REVISED -												
											CONTRACT NO. 98797		ILLINOIS FED. AID PROJECT		