


DATE	
BY	
SURVEYED	
PLOTTED	
FILED	
NOTE BOOK	
AREAS CHECKED	
NO.	

DATE	
BY	
SURVEYED	
PLOTTED	
FILED	
NOTE BOOK	
AREAS CHECKED	
NO.	

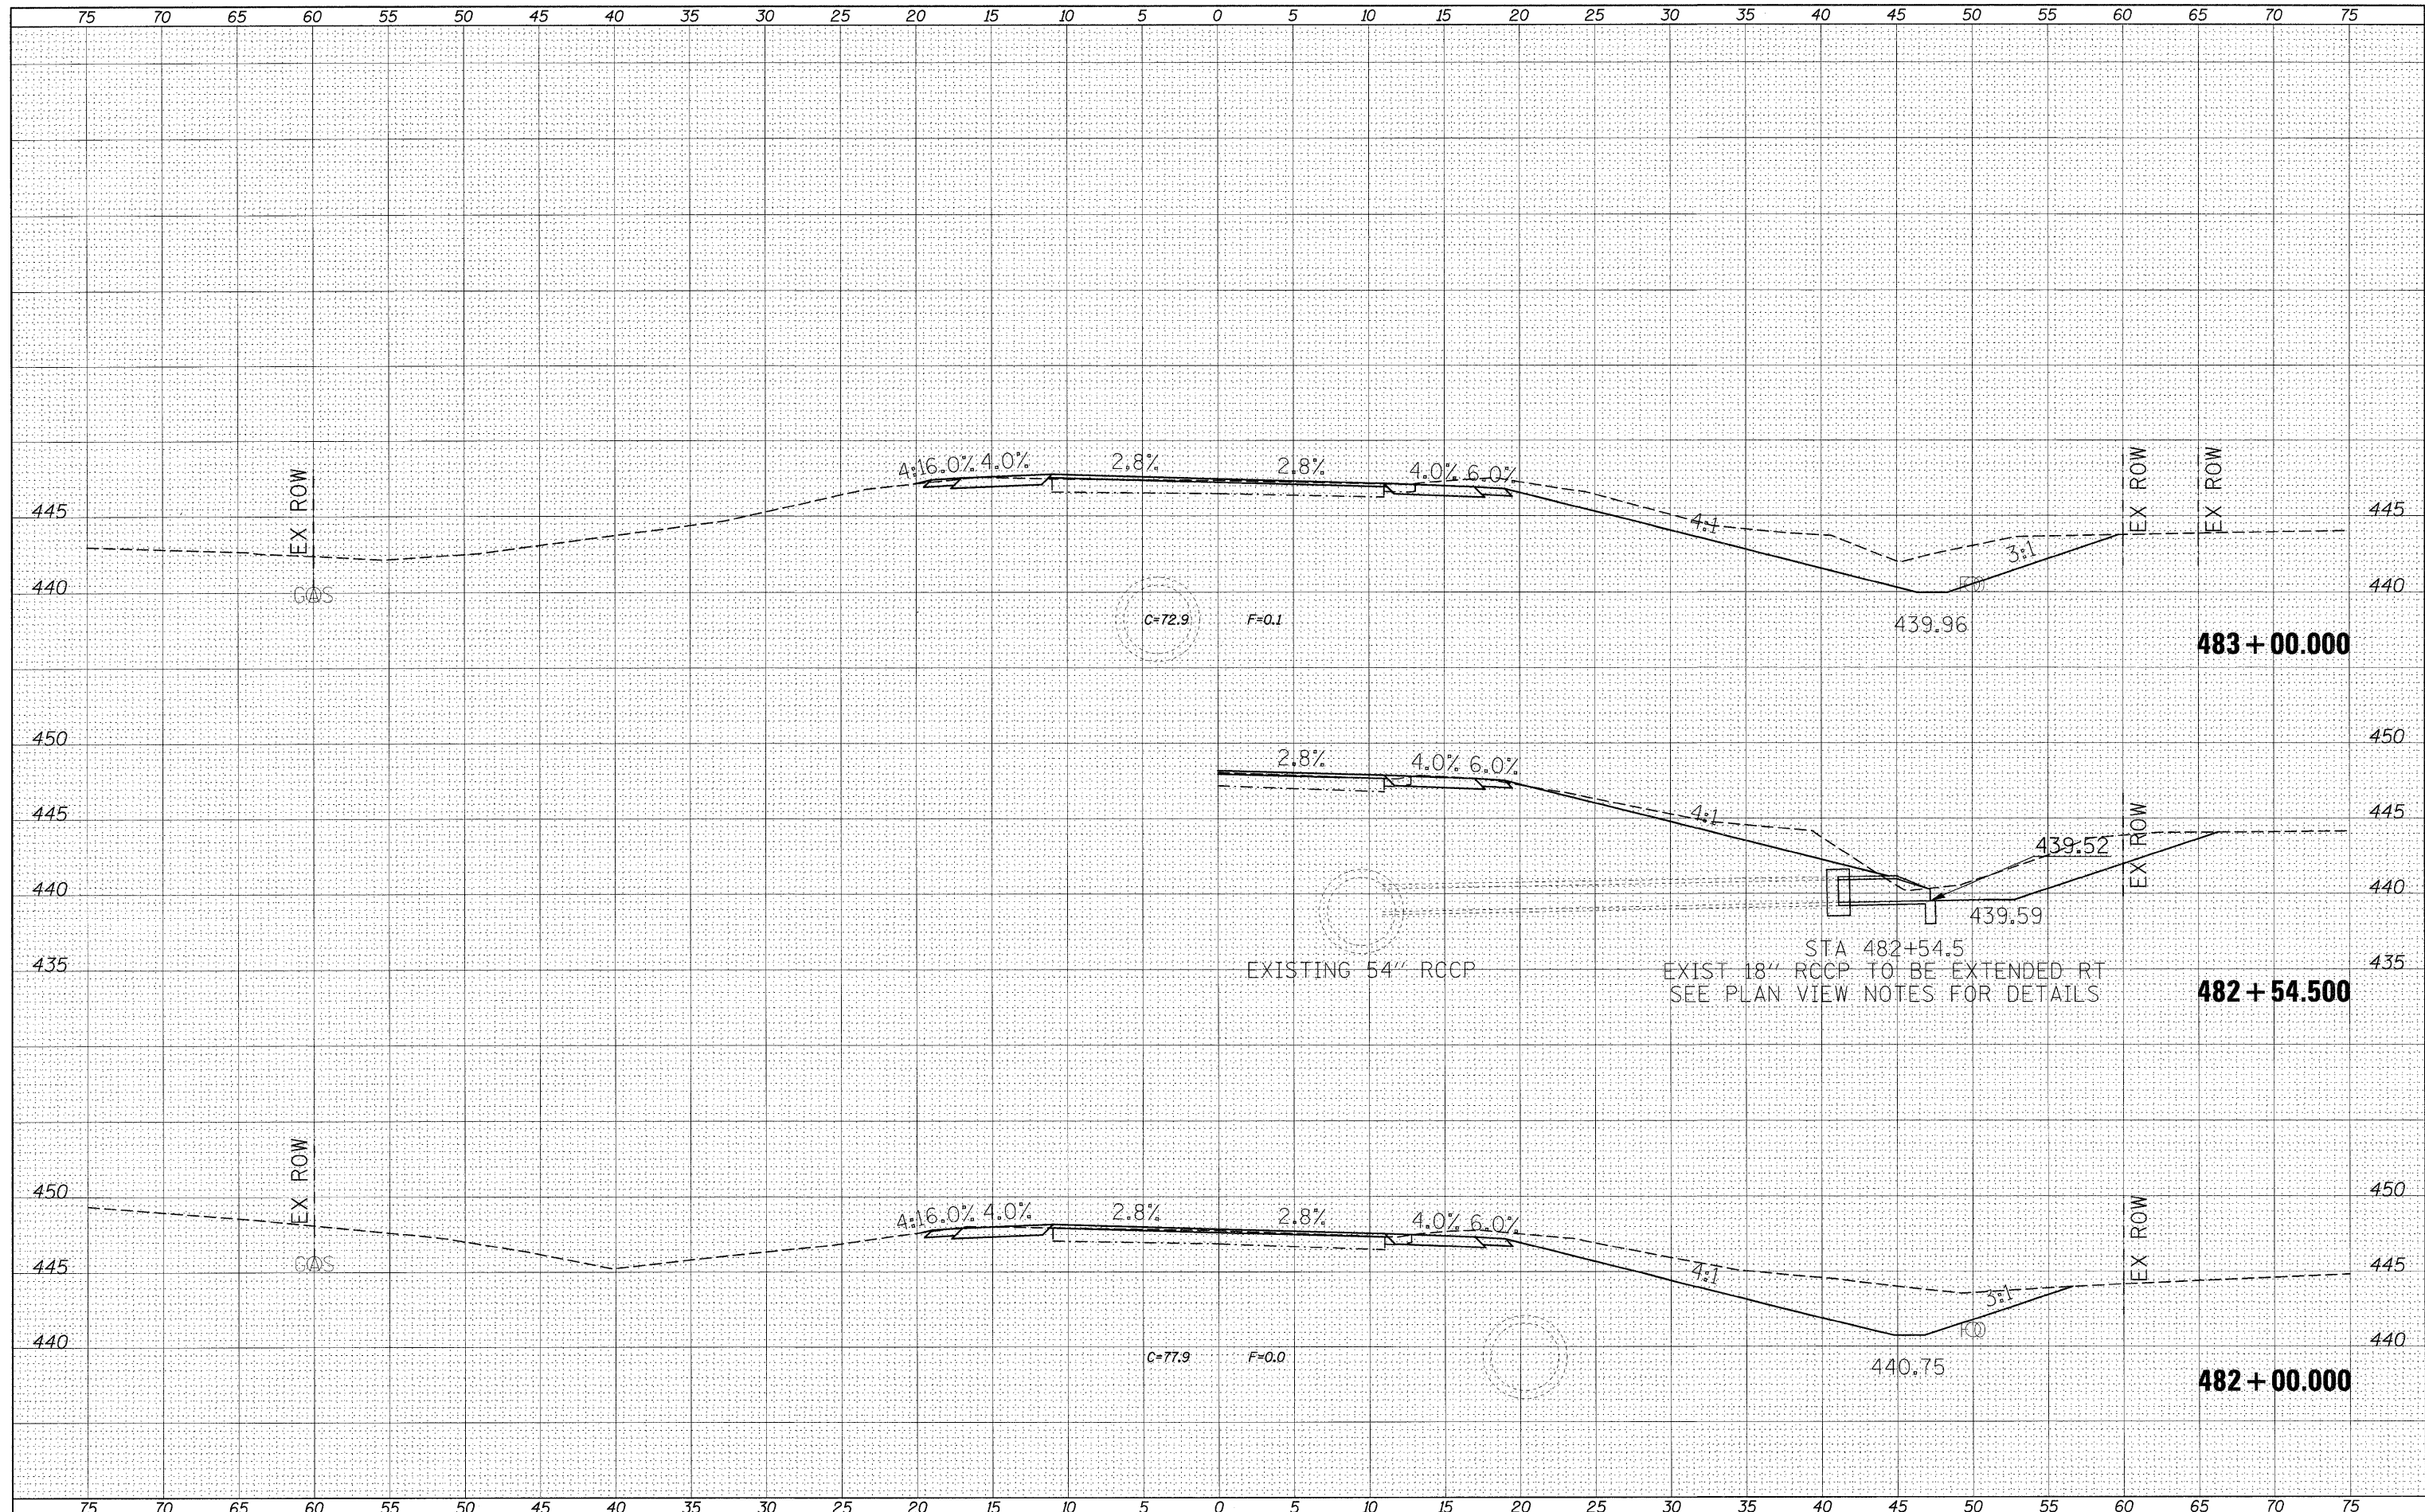

FILE NAME =	USER NAME = #USER#
#FILE#	
	DESIGNED -
	DRAWN -
	CHECKED -
	DATE -

	REVISIED -
	REVISIED -
	REVISIED -
	REVISIED -

**STATE OF ILLINOIS
DEPARTMENT OF TRANSPORTATION**

CROSS SECTION SHEETS			
SCALE:	SHEET NO.	OF SHEETS	STA. 482+00.000 TO STA. 483+00.000

F.A.P. RTE.	SECTION	COUNTY	TOTAL SHEETS	SHEET NO.
869	**	*	299	294
ILLINOIS FED. AID PROJECT			CONTRACT NO. 98797	